


FINAL SURVEY	SURVEYED	DATE
NOTE BOOK	PLOTTED	BY
AREAS CHECKED	TEMPLATE	
NO.	AREAS CHECKED	

ORIGINAL SURVEY	SURVEYED	DATE
NOTE BOOK	PLOTTED	BY
AREAS CHECKED	TEMPLATE	
NO.	AREAS CHECKED	

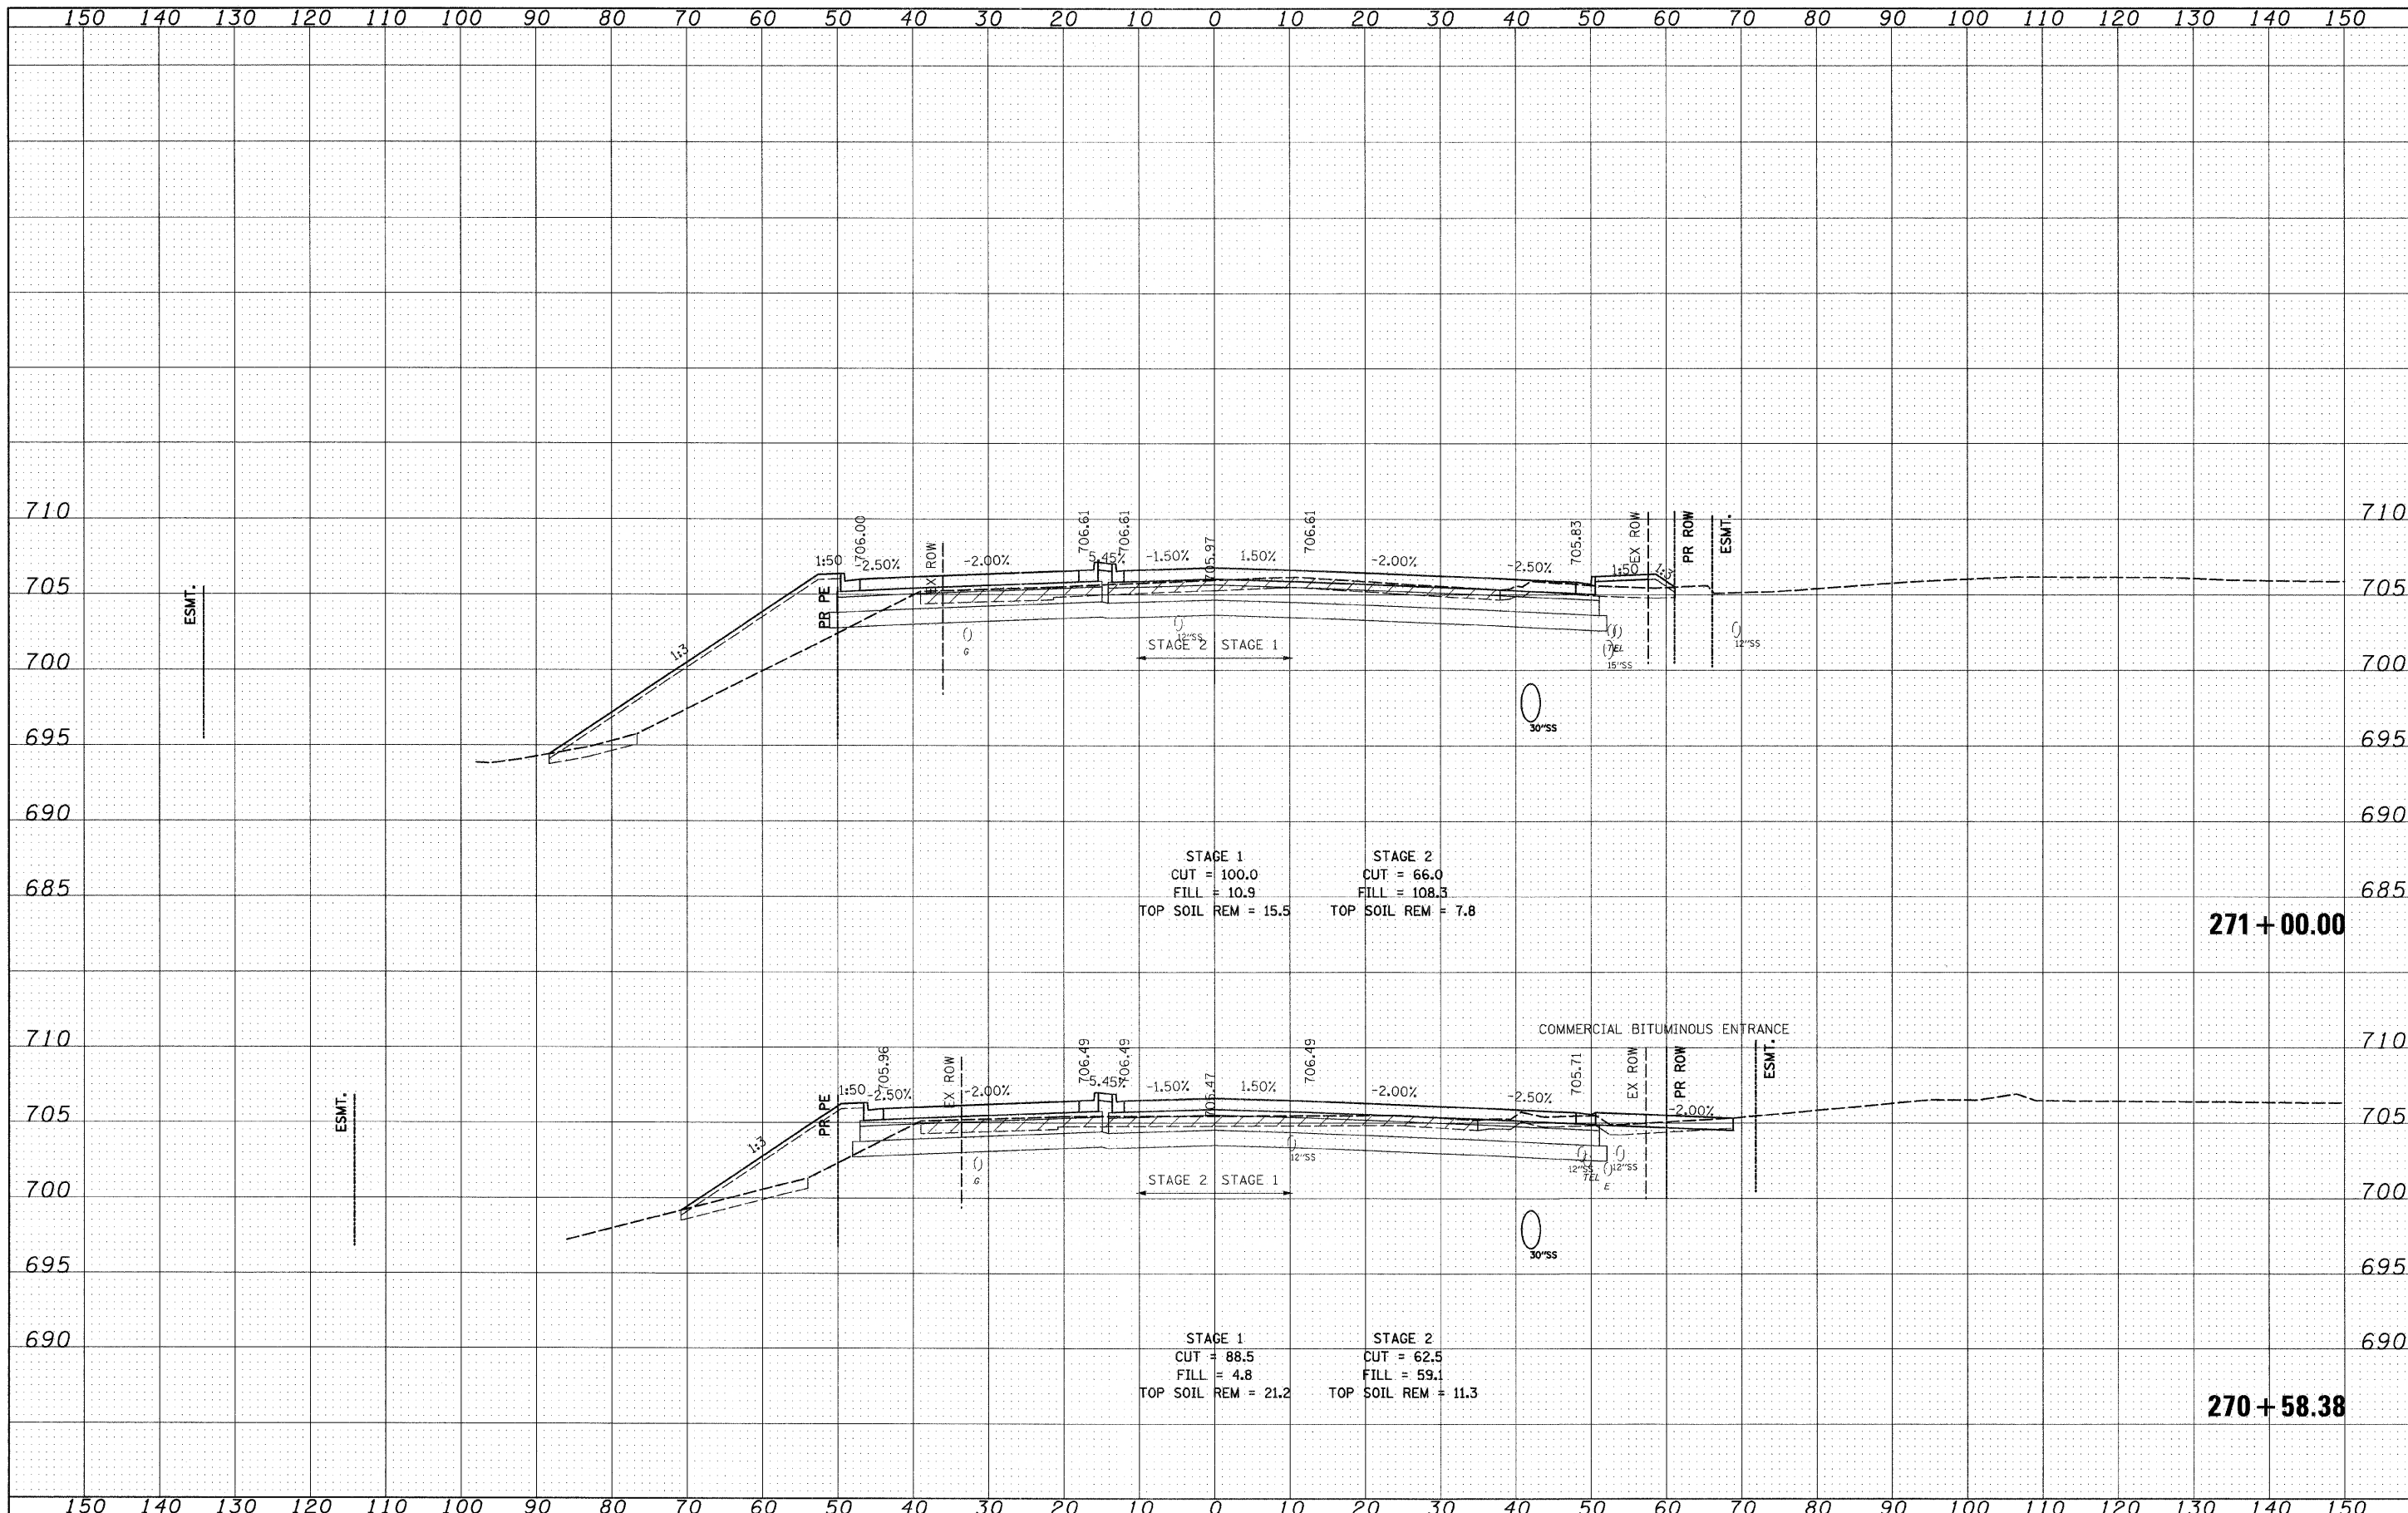

FILE NAME = I:\102901\CADD Sheets\sh-t-sec-IL21-12-16-10.dgn
 USER NAME = IDOT
 PLOT SCALE = 10.0000' / IN.
 PLOT DATE = 7/8/2011

DESIGNED - PDK	REVISED -
DRAWN - GAP	REVISED -
CHECKED - MRH	REVISED -
DATE - 12/22/2010	REVISED -

**STATE OF ILLINOIS
DEPARTMENT OF TRANSPORTATION**

**IL RTE 21
CROSS SECTIONS**

SCALE: SHEET NO. OF SHEETS STA. 270+58.38 TO STA. 271+00.00

F.A. RTE.	SECTION	COUNTY	TOTAL SHEETS	SHEET NO.
330	128R-3	LAKE	518	465
CONTRACT NO. 60953				
ILLINOIS FED. AID PROJECT				