


DATE	
BY	
FINAL SURVEY	
SURVEYED	
PLOTTED	
NOTE BOOK	
AREAS CHECKED	
NO.	

DATE	
BY	
ORIGINAL SURVEY	
SURVEYED	
PLOTTED	
NOTE BOOK	
AREAS CHECKED	
NO.	

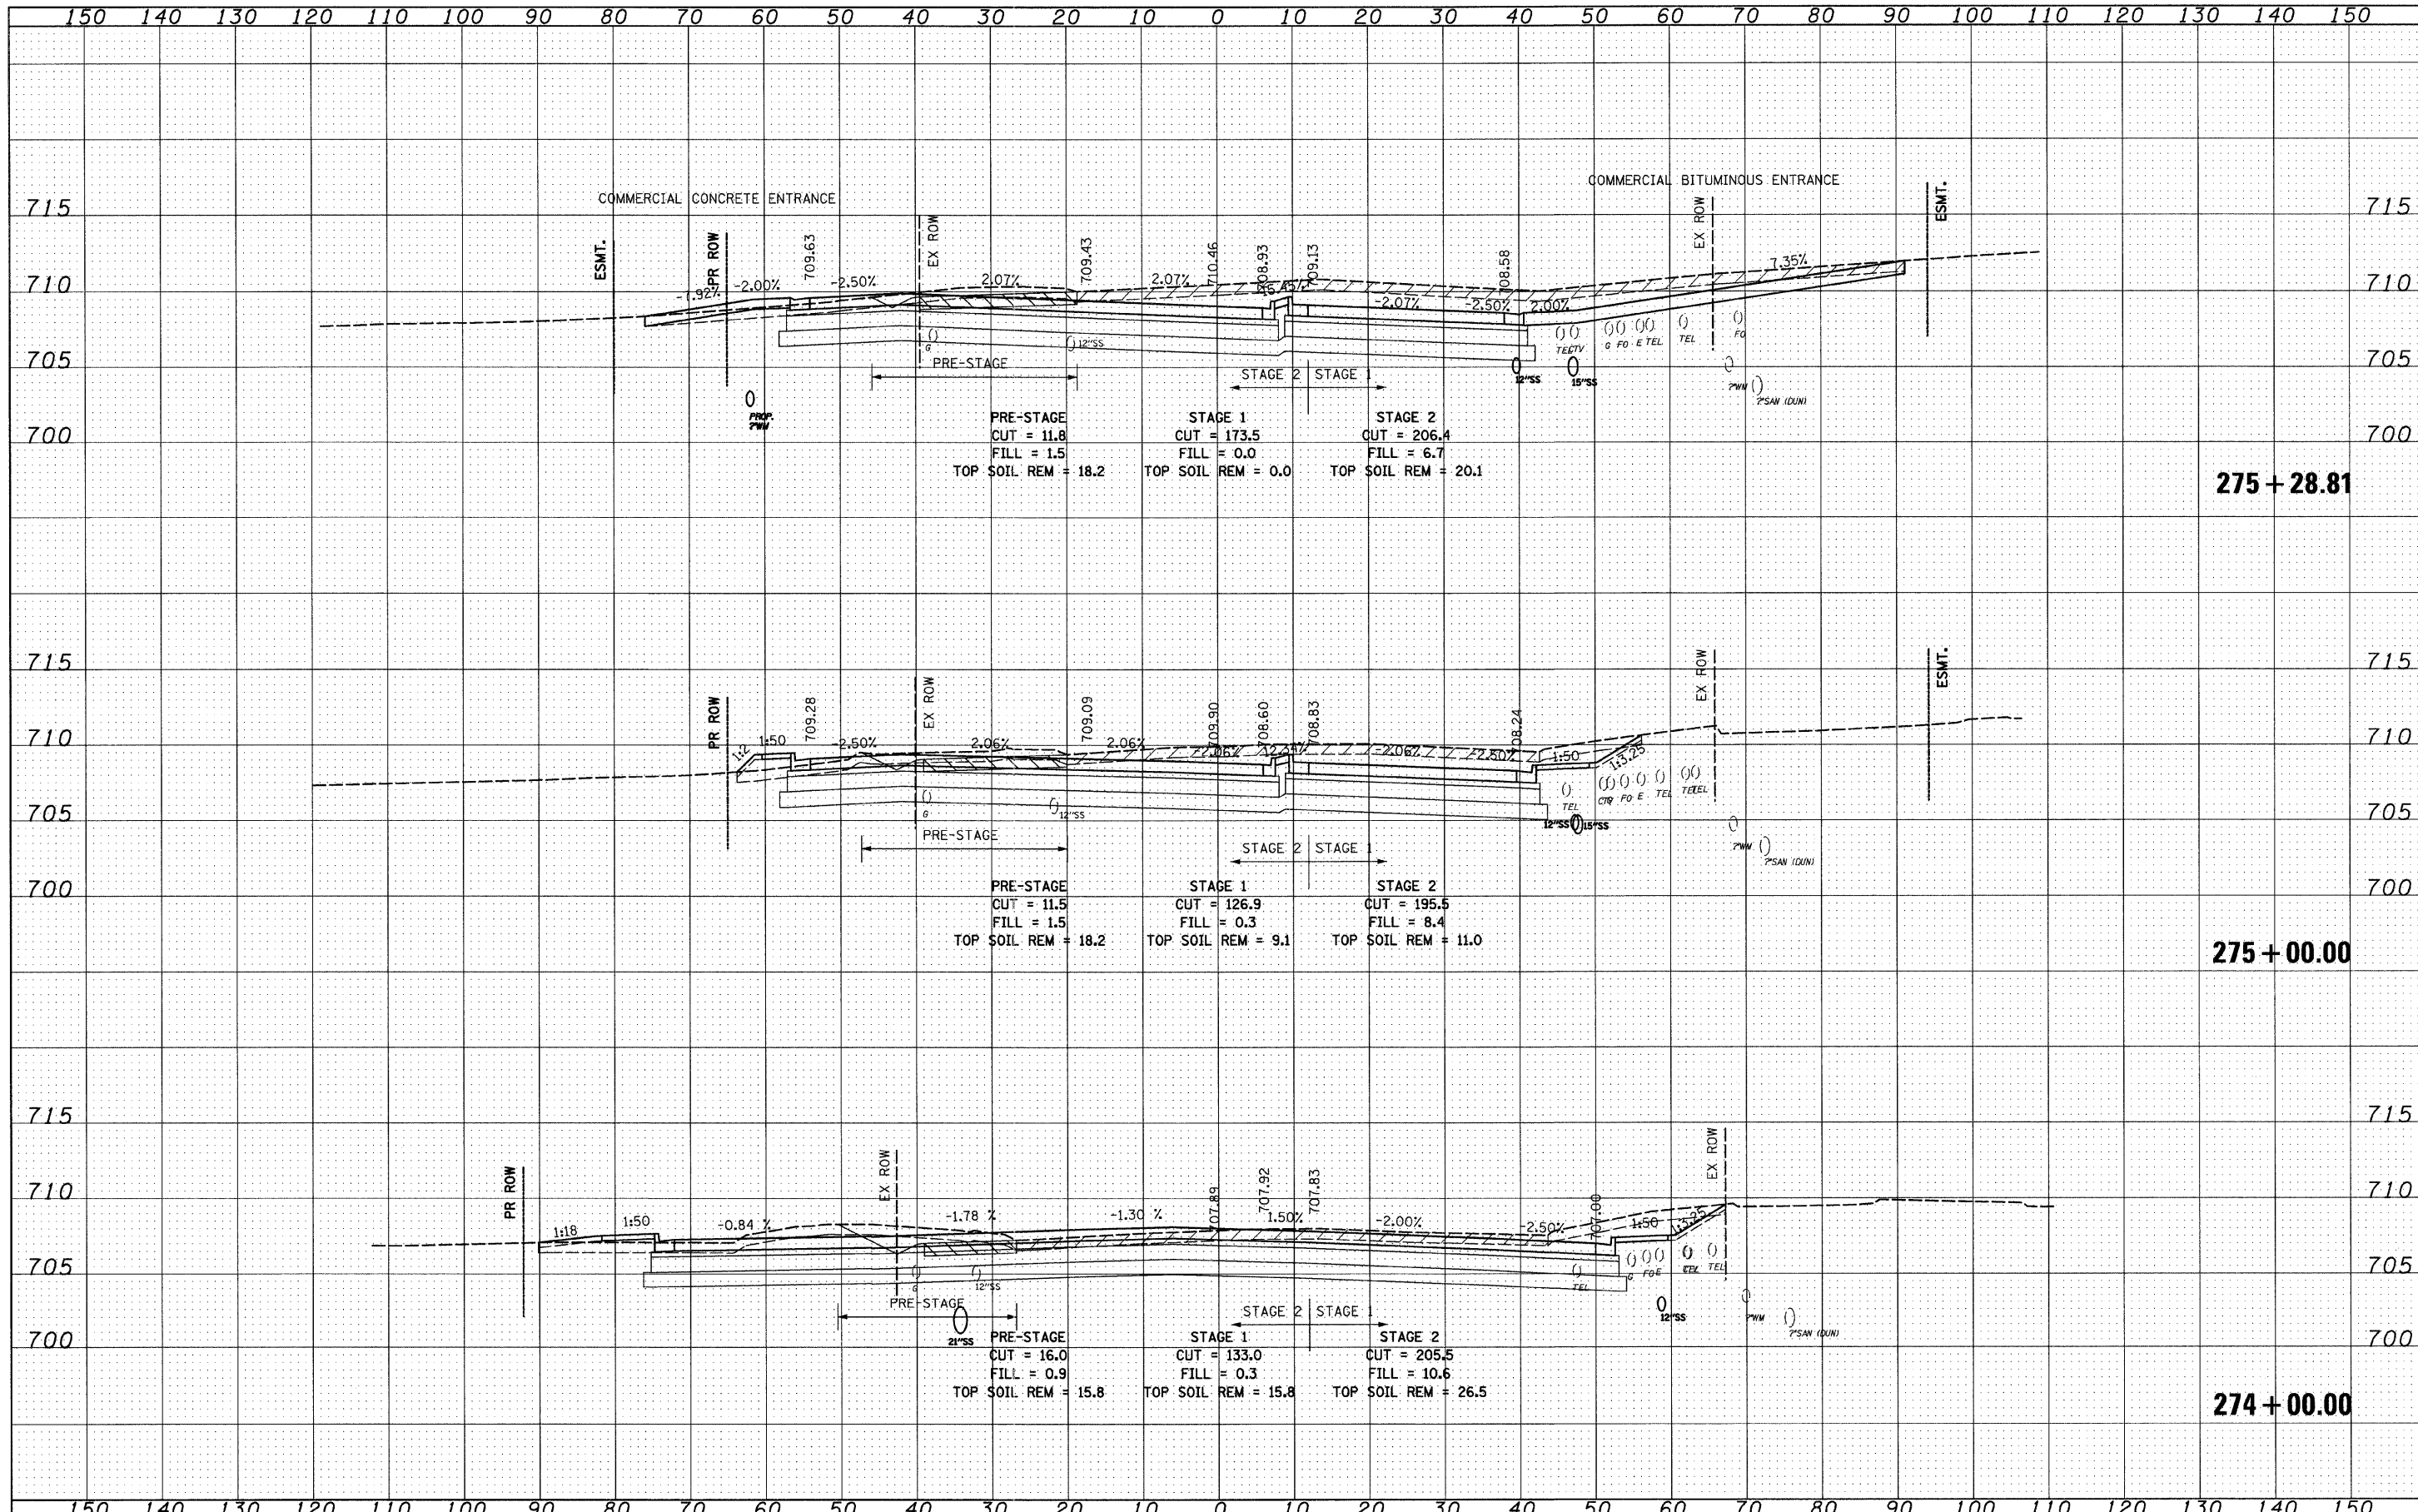

FILE NAME =	USER NAME = IDOT	DESIGNED - PDK	REVISED -	STATE OF ILLINOIS DEPARTMENT OF TRANSPORTATION		IL RTE 21 CROSS SECTIONS		F.A. RTE.	SECTION	COUNTY	TOTAL SHEETS	SHEET NO.
In:\102\901\CADD Sheets\shht-xsec-IL21-12-16-10-work.dgn		DRAWN - GAP	REVISED -					330	128R-3	LAKE	518	467
PLOT SCALE = 10.0005" / IN.	CHECKED - MRH	REVISIED -	REVISIED -	SCALE:		SHEET NO.	OF SHEETS	STA. 274+00.00 TO STA. 275+28.81	CONTRACT NO. 60953			
PLOT DATE = 8/11/2011	DATE - 12/22/2010	REVISIED -	REVISIED -						[ILLINOIS] FED. AID PROJECT			