


DATE	
BY	
SURVEYED	
PLOTTED	
TEMPLATE	
AREAS CHECKED	
FINAL SURVEY NOTE BOOK NO.	

DATE	
BY	
SURVEYED	
PLOTTED	
TEMPLATE	
AREAS CHECKED	
ORIGINAL SURVEY NOTE BOOK NO.	

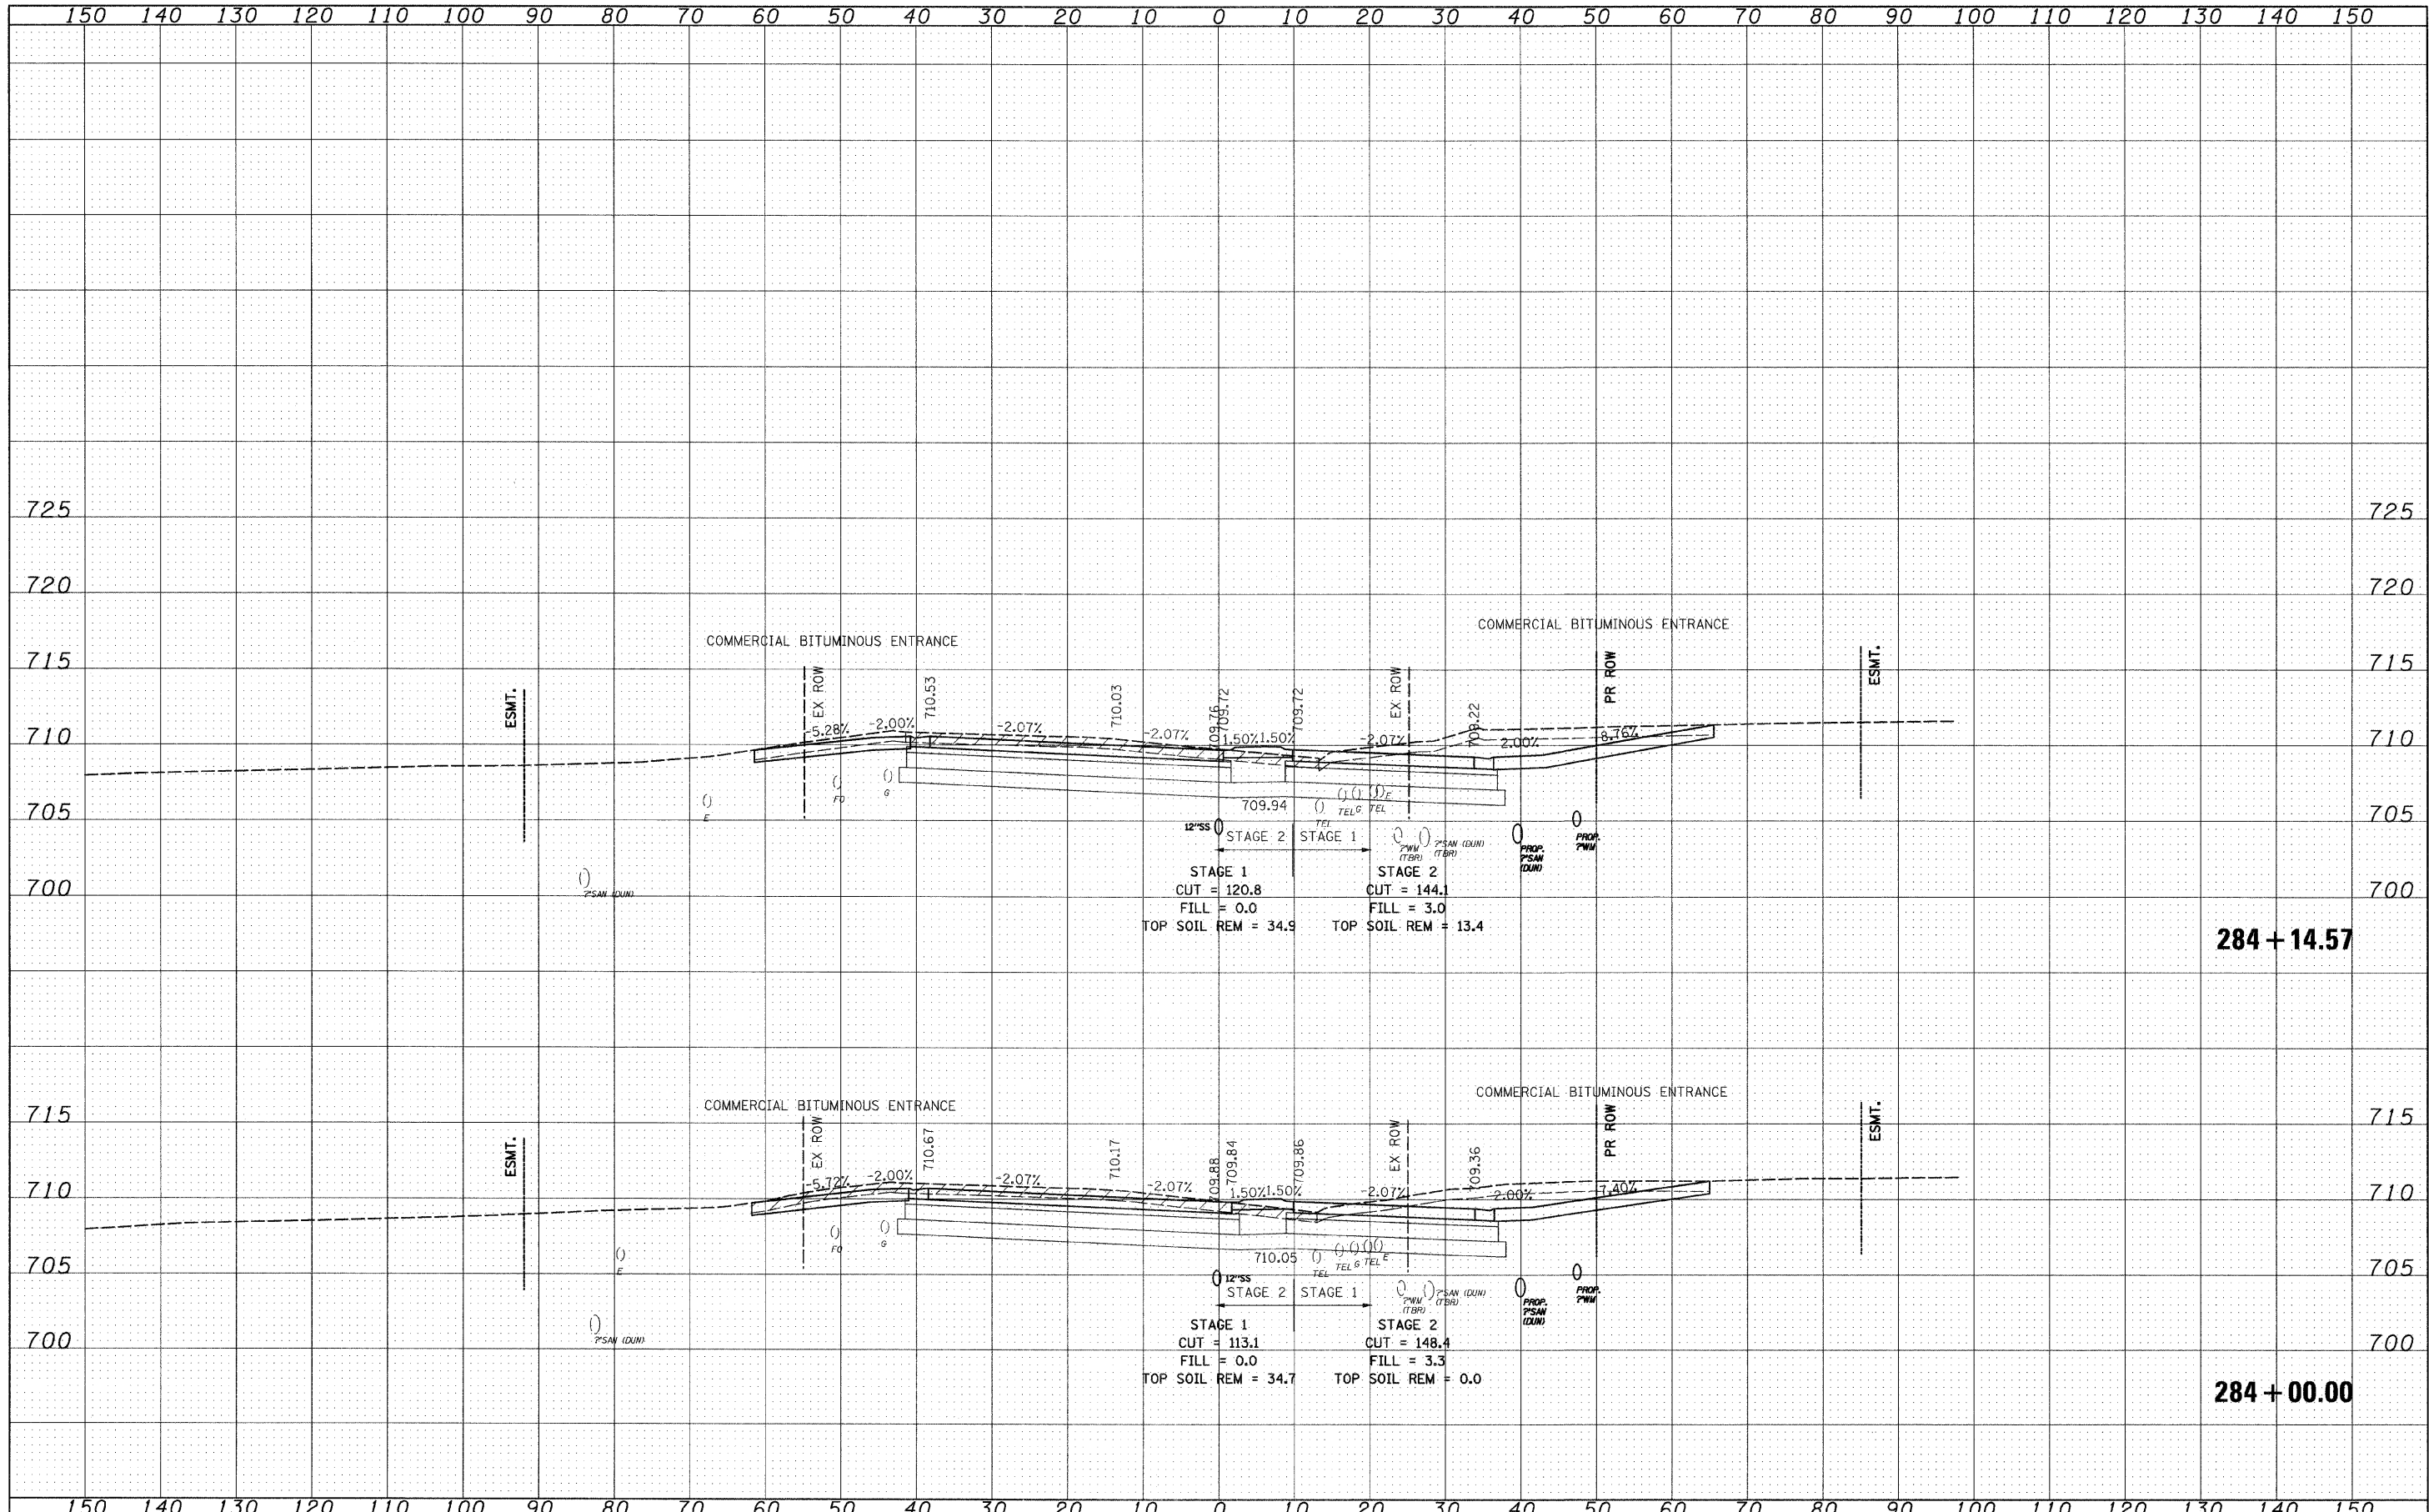

284 + 14.57

284 + 00.00

FILE NAME = I:\102901\CADD Sheets\sh-t-xsec-IL21-12-16-10.dgn

USER NAME = IDOT	DESIGNED - PDK	REVISED -
PLOT SCALE = 10.0000' / IN.	DRAWN - GAP	REVISED -
PLOT DATE = 7/8/2011	CHECKED - MRH	REVISED -
	DATE - 12/22/2010	REVISED -

**STATE OF ILLINOIS
DEPARTMENT OF TRANSPORTATION**

**IL RTE 21
CROSS SECTIONS**

SCALE: SHEET NO. OF SHEETS STA. 284+00.00 TO STA. 284+14.57

F.A. RTE.	SECTION	COUNTY	TOTAL SHEETS	SHEET NO.
330	128R-3	LAKE	518	472
			CONTRACT NO. 60953	
ILLINOIS FED. AID PROJECT				