


DATE	
BY	
DESIGNED	
DRAWN	
CHECKED	
DATE	
REVISIONS	
NO.	
DESCRIPTION	
DATE	
BY	
DESIGNED	
DRAWN	
CHECKED	
DATE	
REVISIONS	
NO.	
DESCRIPTION	

DATE	
BY	
DESIGNED	
DRAWN	
CHECKED	
DATE	
REVISIONS	
NO.	
DESCRIPTION	
DATE	
BY	
DESIGNED	
DRAWN	
CHECKED	
DATE	
REVISIONS	
NO.	
DESCRIPTION	

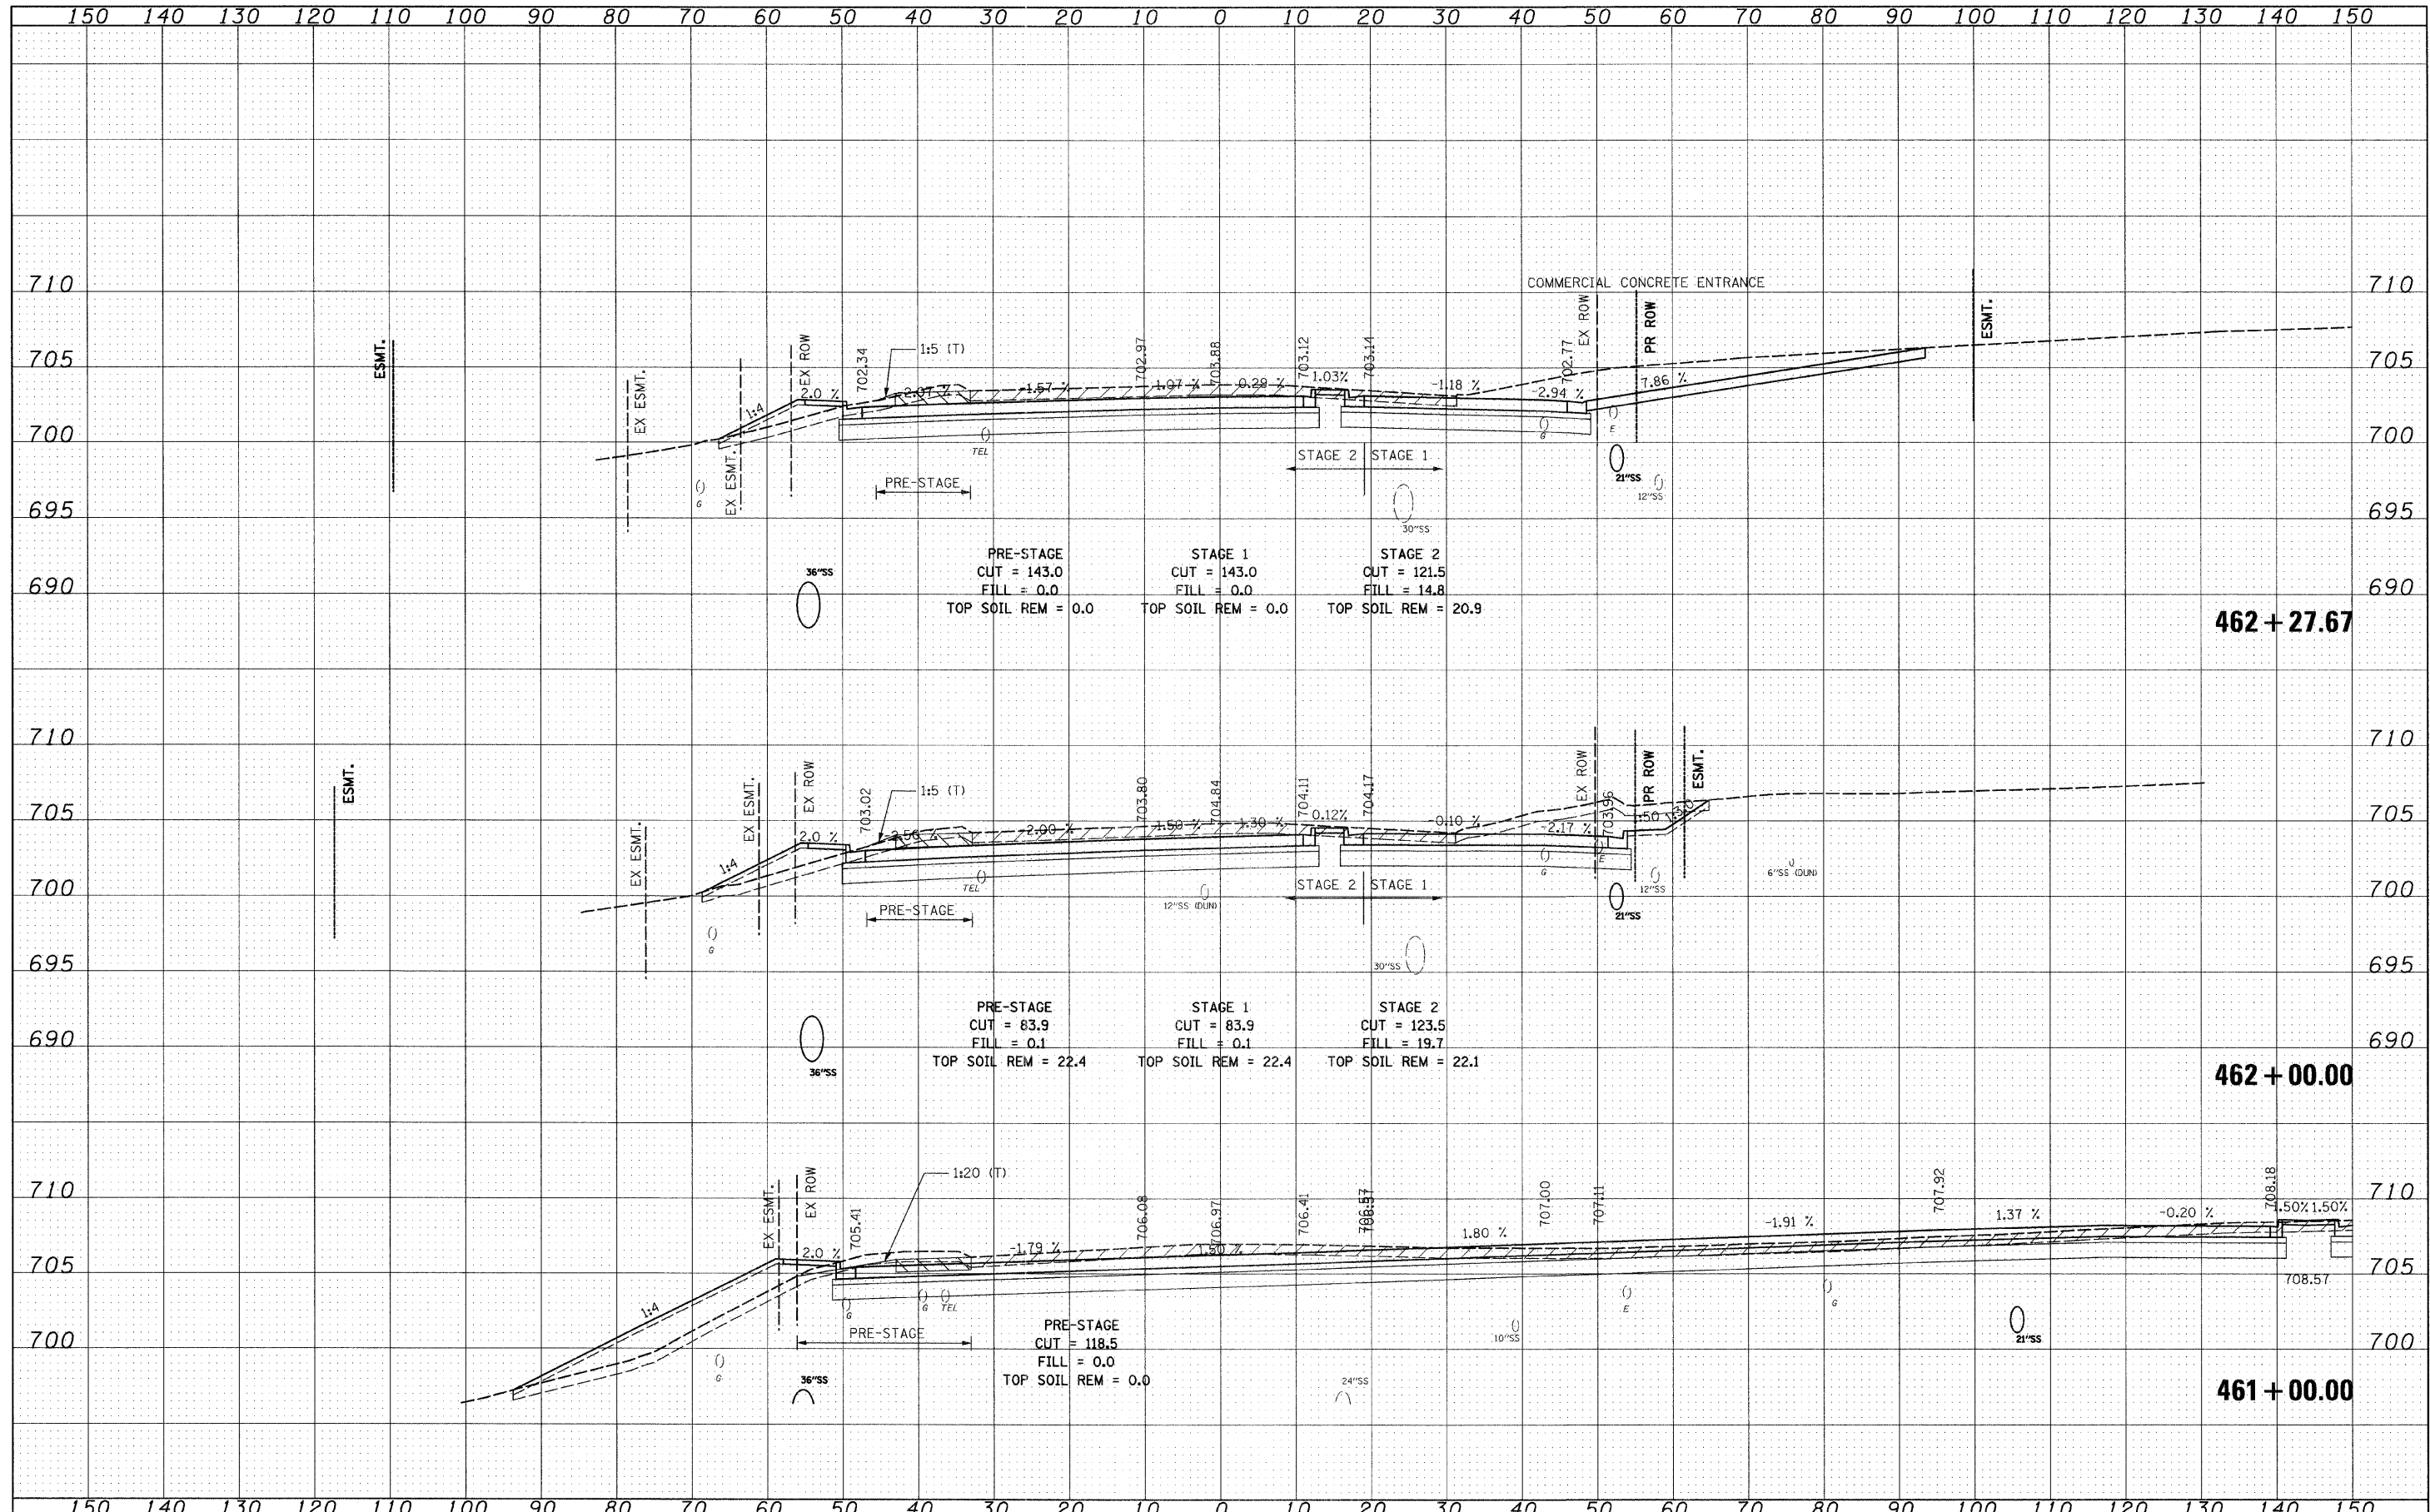

FILE NAME = 1:\102901\CADD Sheets\shh-xssc-IL137-12-16-10.dgn	USER NAME = IDOT	DESIGNED - PDK	REVISIONS -	<b>STATE OF ILLINOIS DEPARTMENT OF TRANSPORTATION</b>	<b>IL RTE 137 CROSS SECTIONS</b>			F.A. RTE. 330	SECTION 128R-3	COUNTY LAKE	TOTAL SHEETS 518	SHEET NO. 484
PLOT SCALE = 1000.000000 1" = 100'	PLOT DATE = 7/8/2011	DRAWN - GAP	REVISIONS -		SCALE:	SHEET NO. OF SHEETS	STA. 461+00.00 TO STA. 462+27.67	CONTRACT NO. 60953				
		CHECKED - GAP	REVISIONS -		ILLINOIS FED. AID PROJECT							
		DATE - 12/22/2010	REVISIONS -									