


| | |
|----------|-----|
| DATE | BY |
| SURVEY | NO. |
| PLOTTED | NO. |
| TEMPLATE | NO. |
| AREAS | NO. |
| CHECKED | NO. |

| | |
|----------|-----|
| DATE | BY |
| SURVEY | NO. |
| PLOTTED | NO. |
| TEMPLATE | NO. |
| AREAS | NO. |
| CHECKED | NO. |

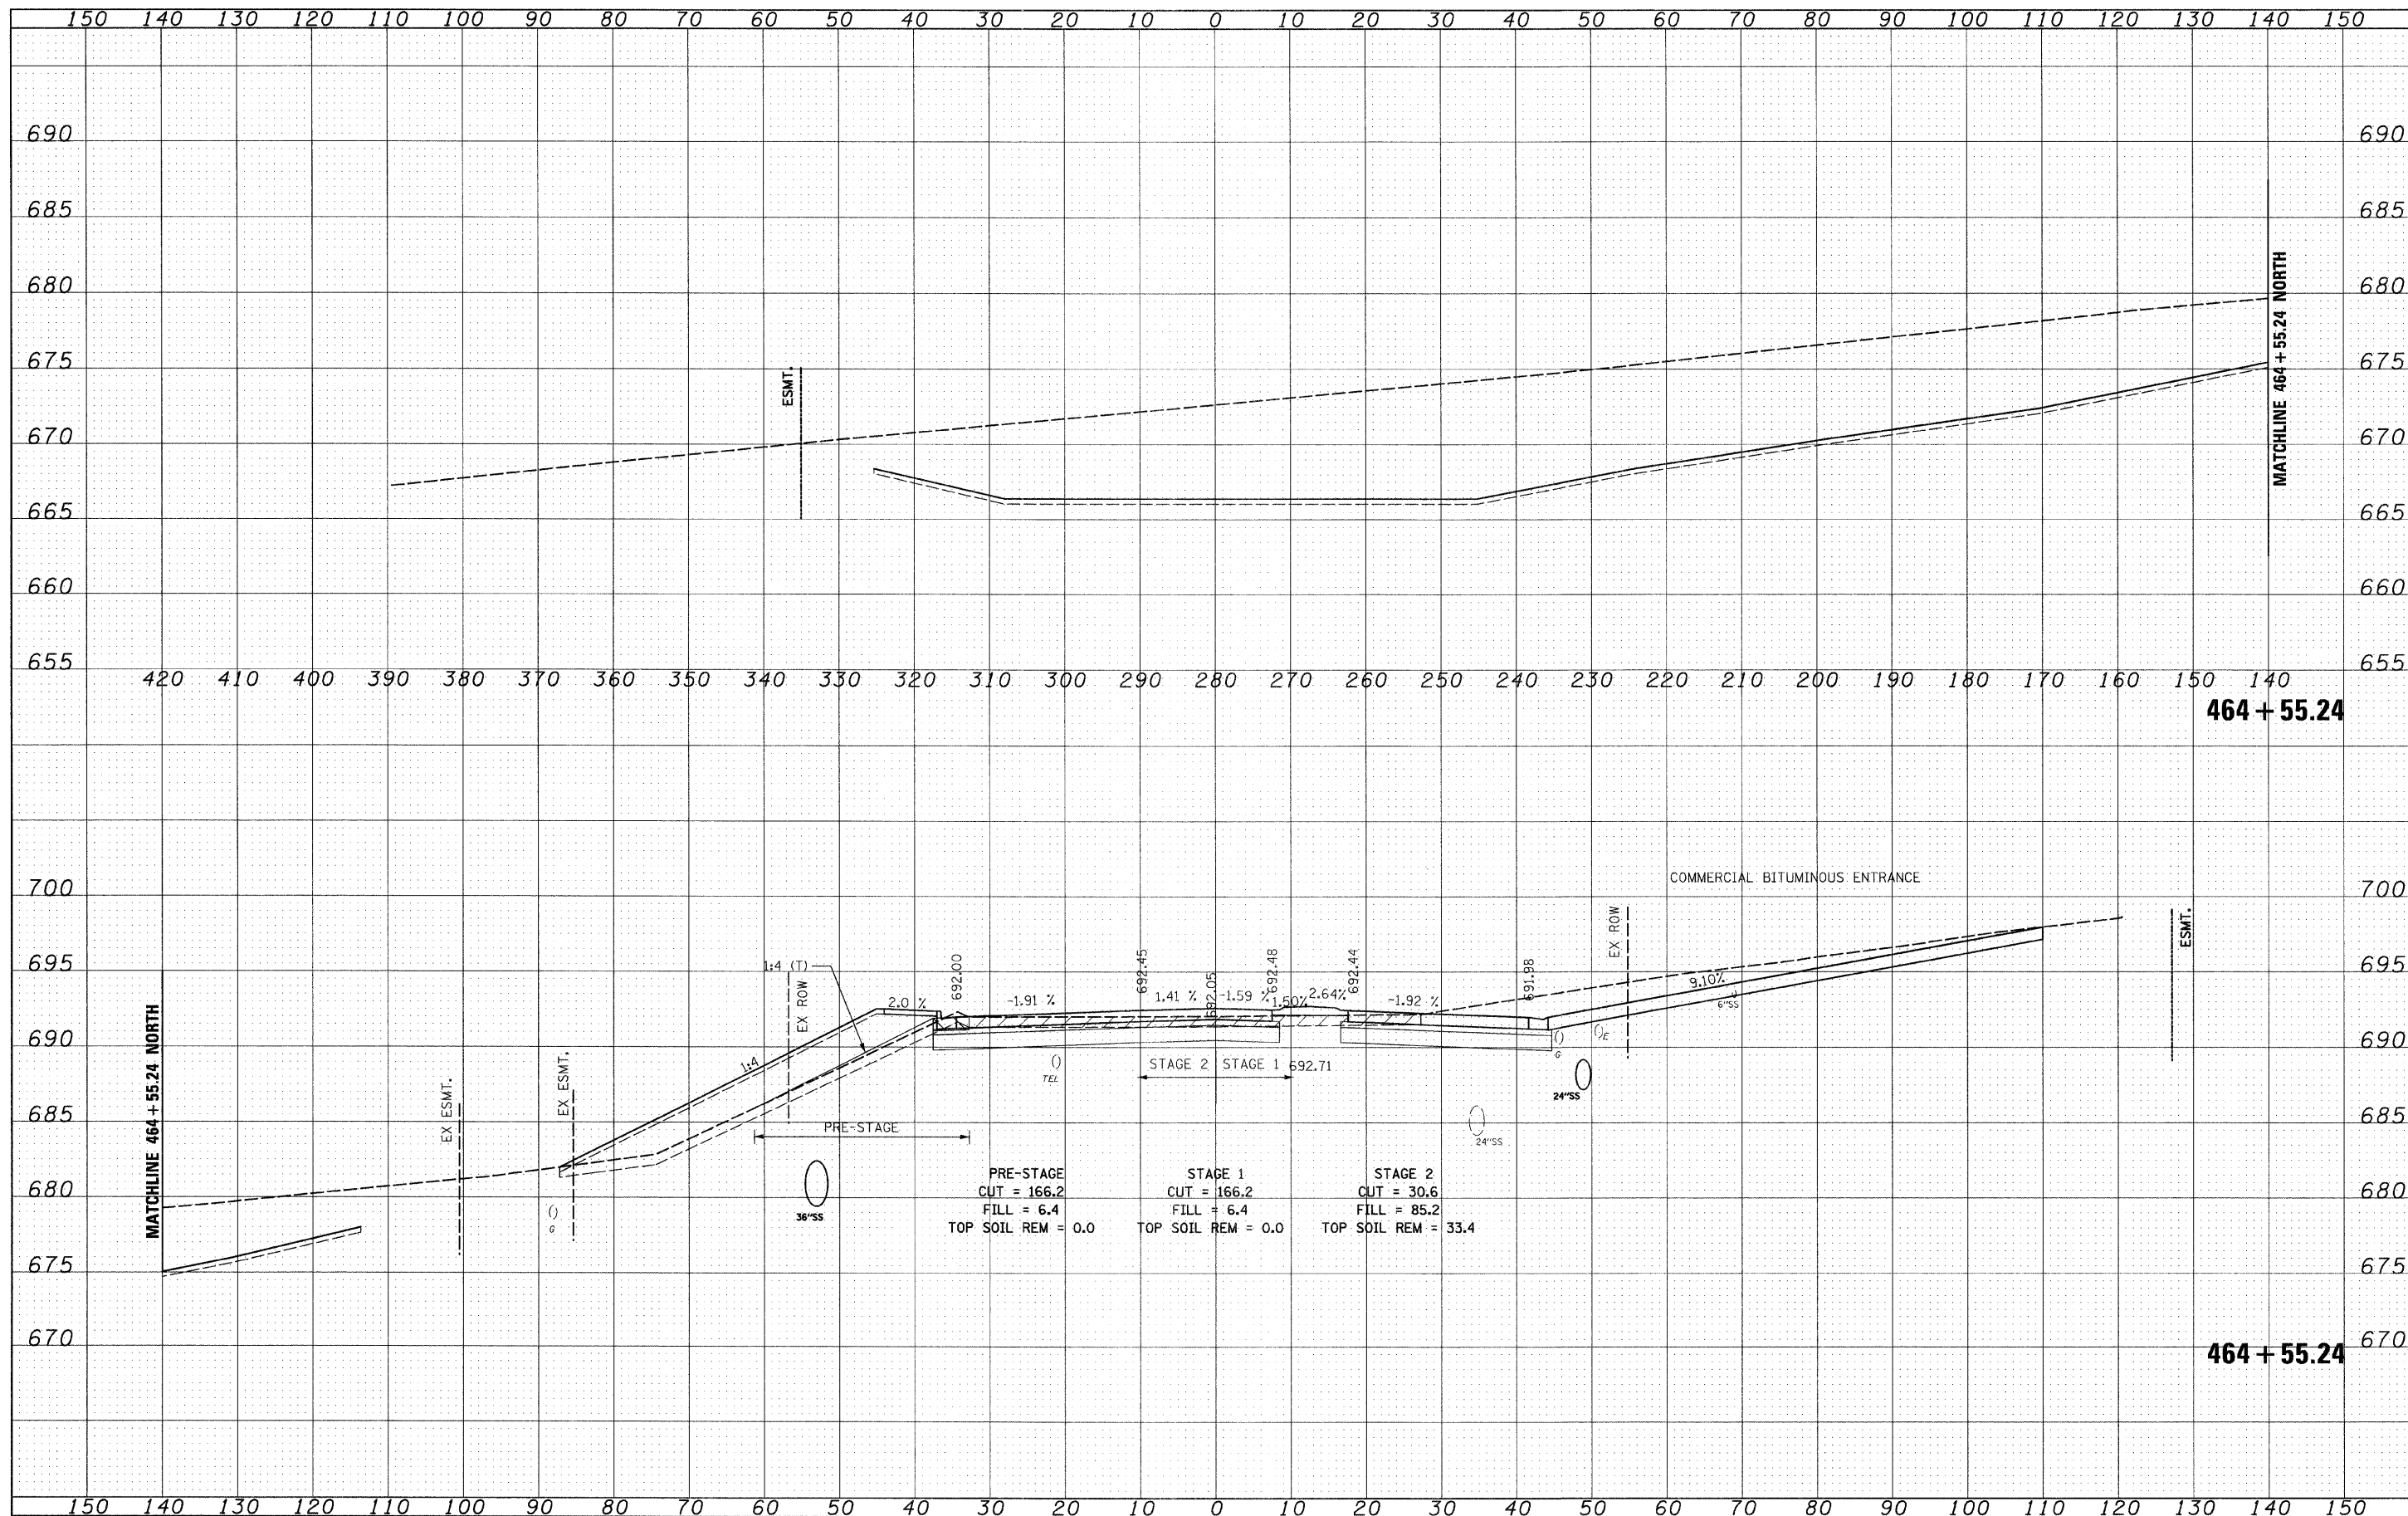

FILE NAME = I:\102901\CADD Sheets\hrt-xsec-IL137-12-16-10.dgn
 USER NAME = IDOT
 DESIGNED - PDK
 DRAWN - GAP
 CHECKED - GAP
 DATE - 12/22/2010

REVISIONS
 REVISED -
 REVISED -
 REVISED -

STATE OF ILLINOIS
 DEPARTMENT OF TRANSPORTATION

IL RTE 137
 CROSS SECTIONS

SCALE: SHEET NO. OF SHEETS STA. 464+55.24 TO STA. 464+55.24

| F.A. RTE. | SECTION | COUNTY | TOTAL SHEETS | SHEET NO. |
|--------------------|---------|--------|--------------|---------------------------|
| 330 | 128R-3 | LAKE | 518 | 486 |
| CONTRACT NO. 60953 | | | | ILLINOIS FED. AID PROJECT |