


DATE	
BY	
DESIGNED	
DRAWN	
CHECKED	
DATE	
REVISIONS	
NO.	
FILED	
NO.	

DATE	
BY	
DESIGNED	
DRAWN	
CHECKED	
DATE	
REVISIONS	
NO.	
FILED	
NO.	

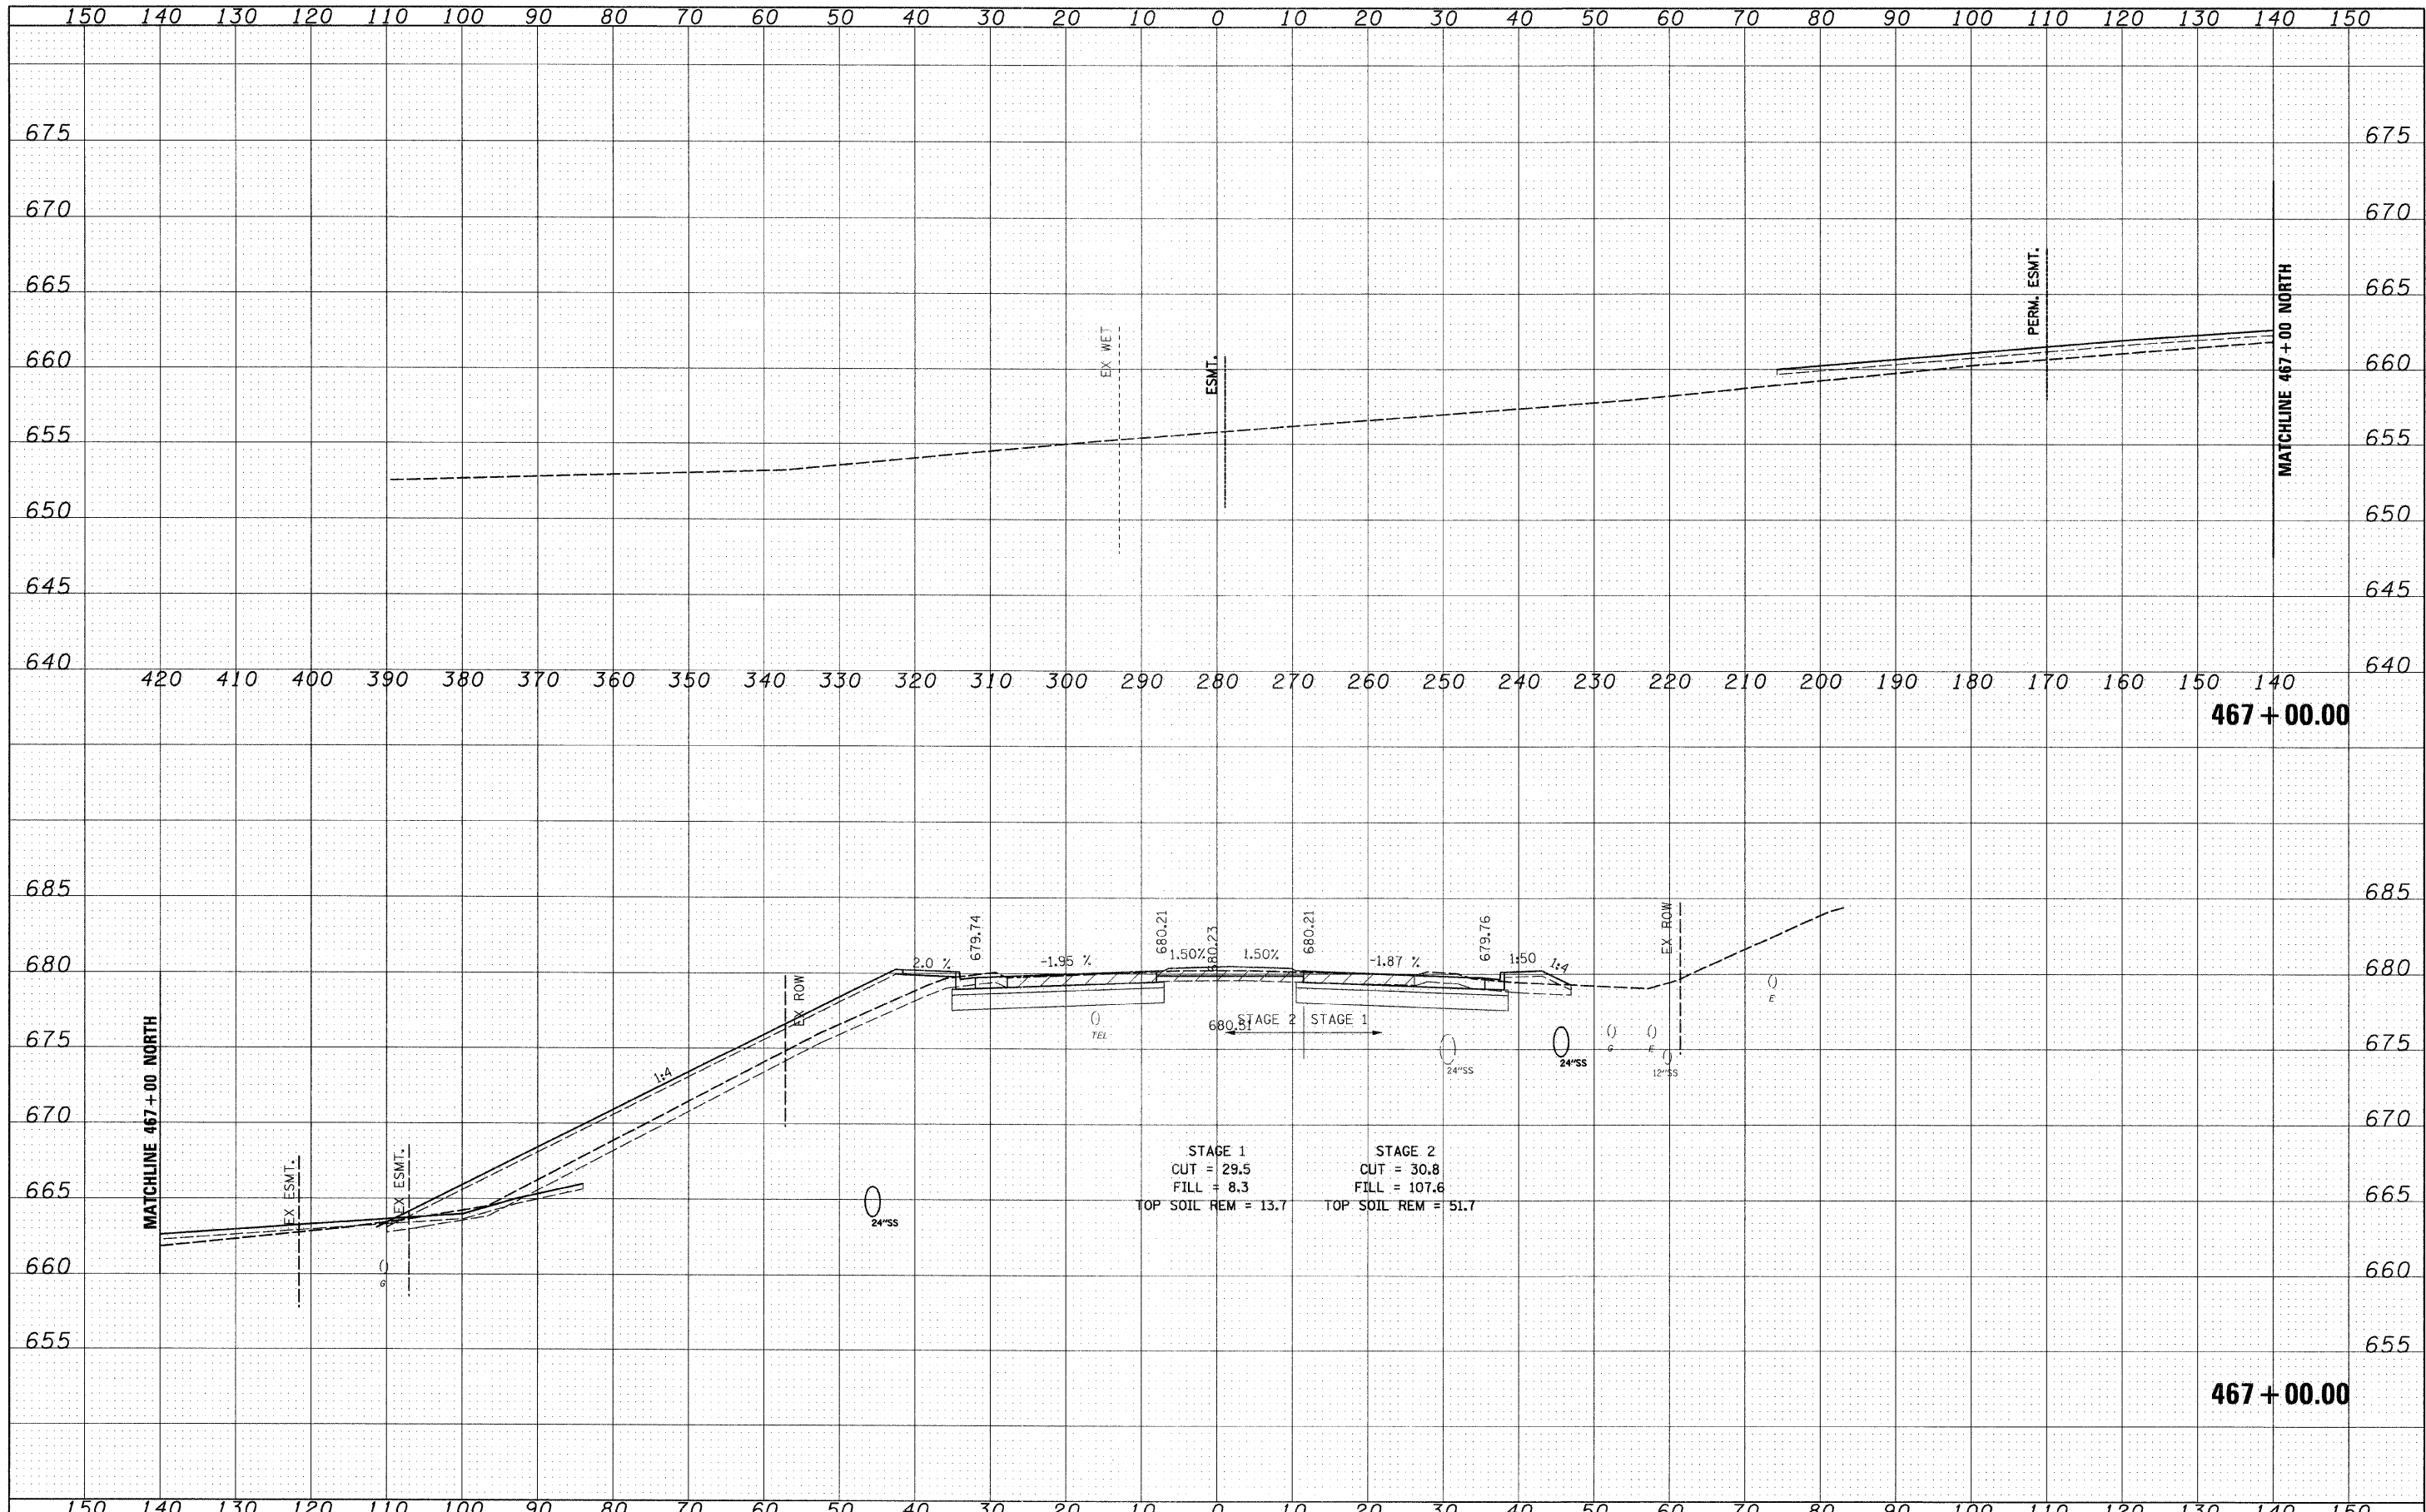

FILE NAME = I:\102901\CADD Sheets\sh-t-xsec-IL137-12-16-10.dgn	USER NAME = IDOT	DESIGNED - PDK	REVISIONS -	STATE OF ILLINOIS DEPARTMENT OF TRANSPORTATION	IL RTE 137 CROSS SECTIONS			F.A. RTE. = 330	SECTION = 128R-3	COUNTY = LAKE	TOTAL SHEETS = 518	SHEET NO. = 489
PLOT SCALE = 10x0.000000 ' / IN.	CHECKED - GAP	REVISIONS -	SCALE:					SHEET NO. OF SHEETS	STA. 467+00.00 TO STA. 467+00.00	CONTRACT NO. 60953		
PLOT DATE = 7/8/2011	DATE = 12/22/2010	REVISIONS -	ILLINOIS FED. AID PROJECT									