


DATE	
BY	
REVIEWED	
PLOTTED	
TEMPLATE	
AREAS CHECKED	
FINAL SURVEY	
NOTE BOOK	
NO.	

DATE	
BY	
REVIEWED	
PLOTTED	
TEMPLATE	
AREAS CHECKED	
ORIGINAL SURVEY	
NOTE BOOK	
NO.	

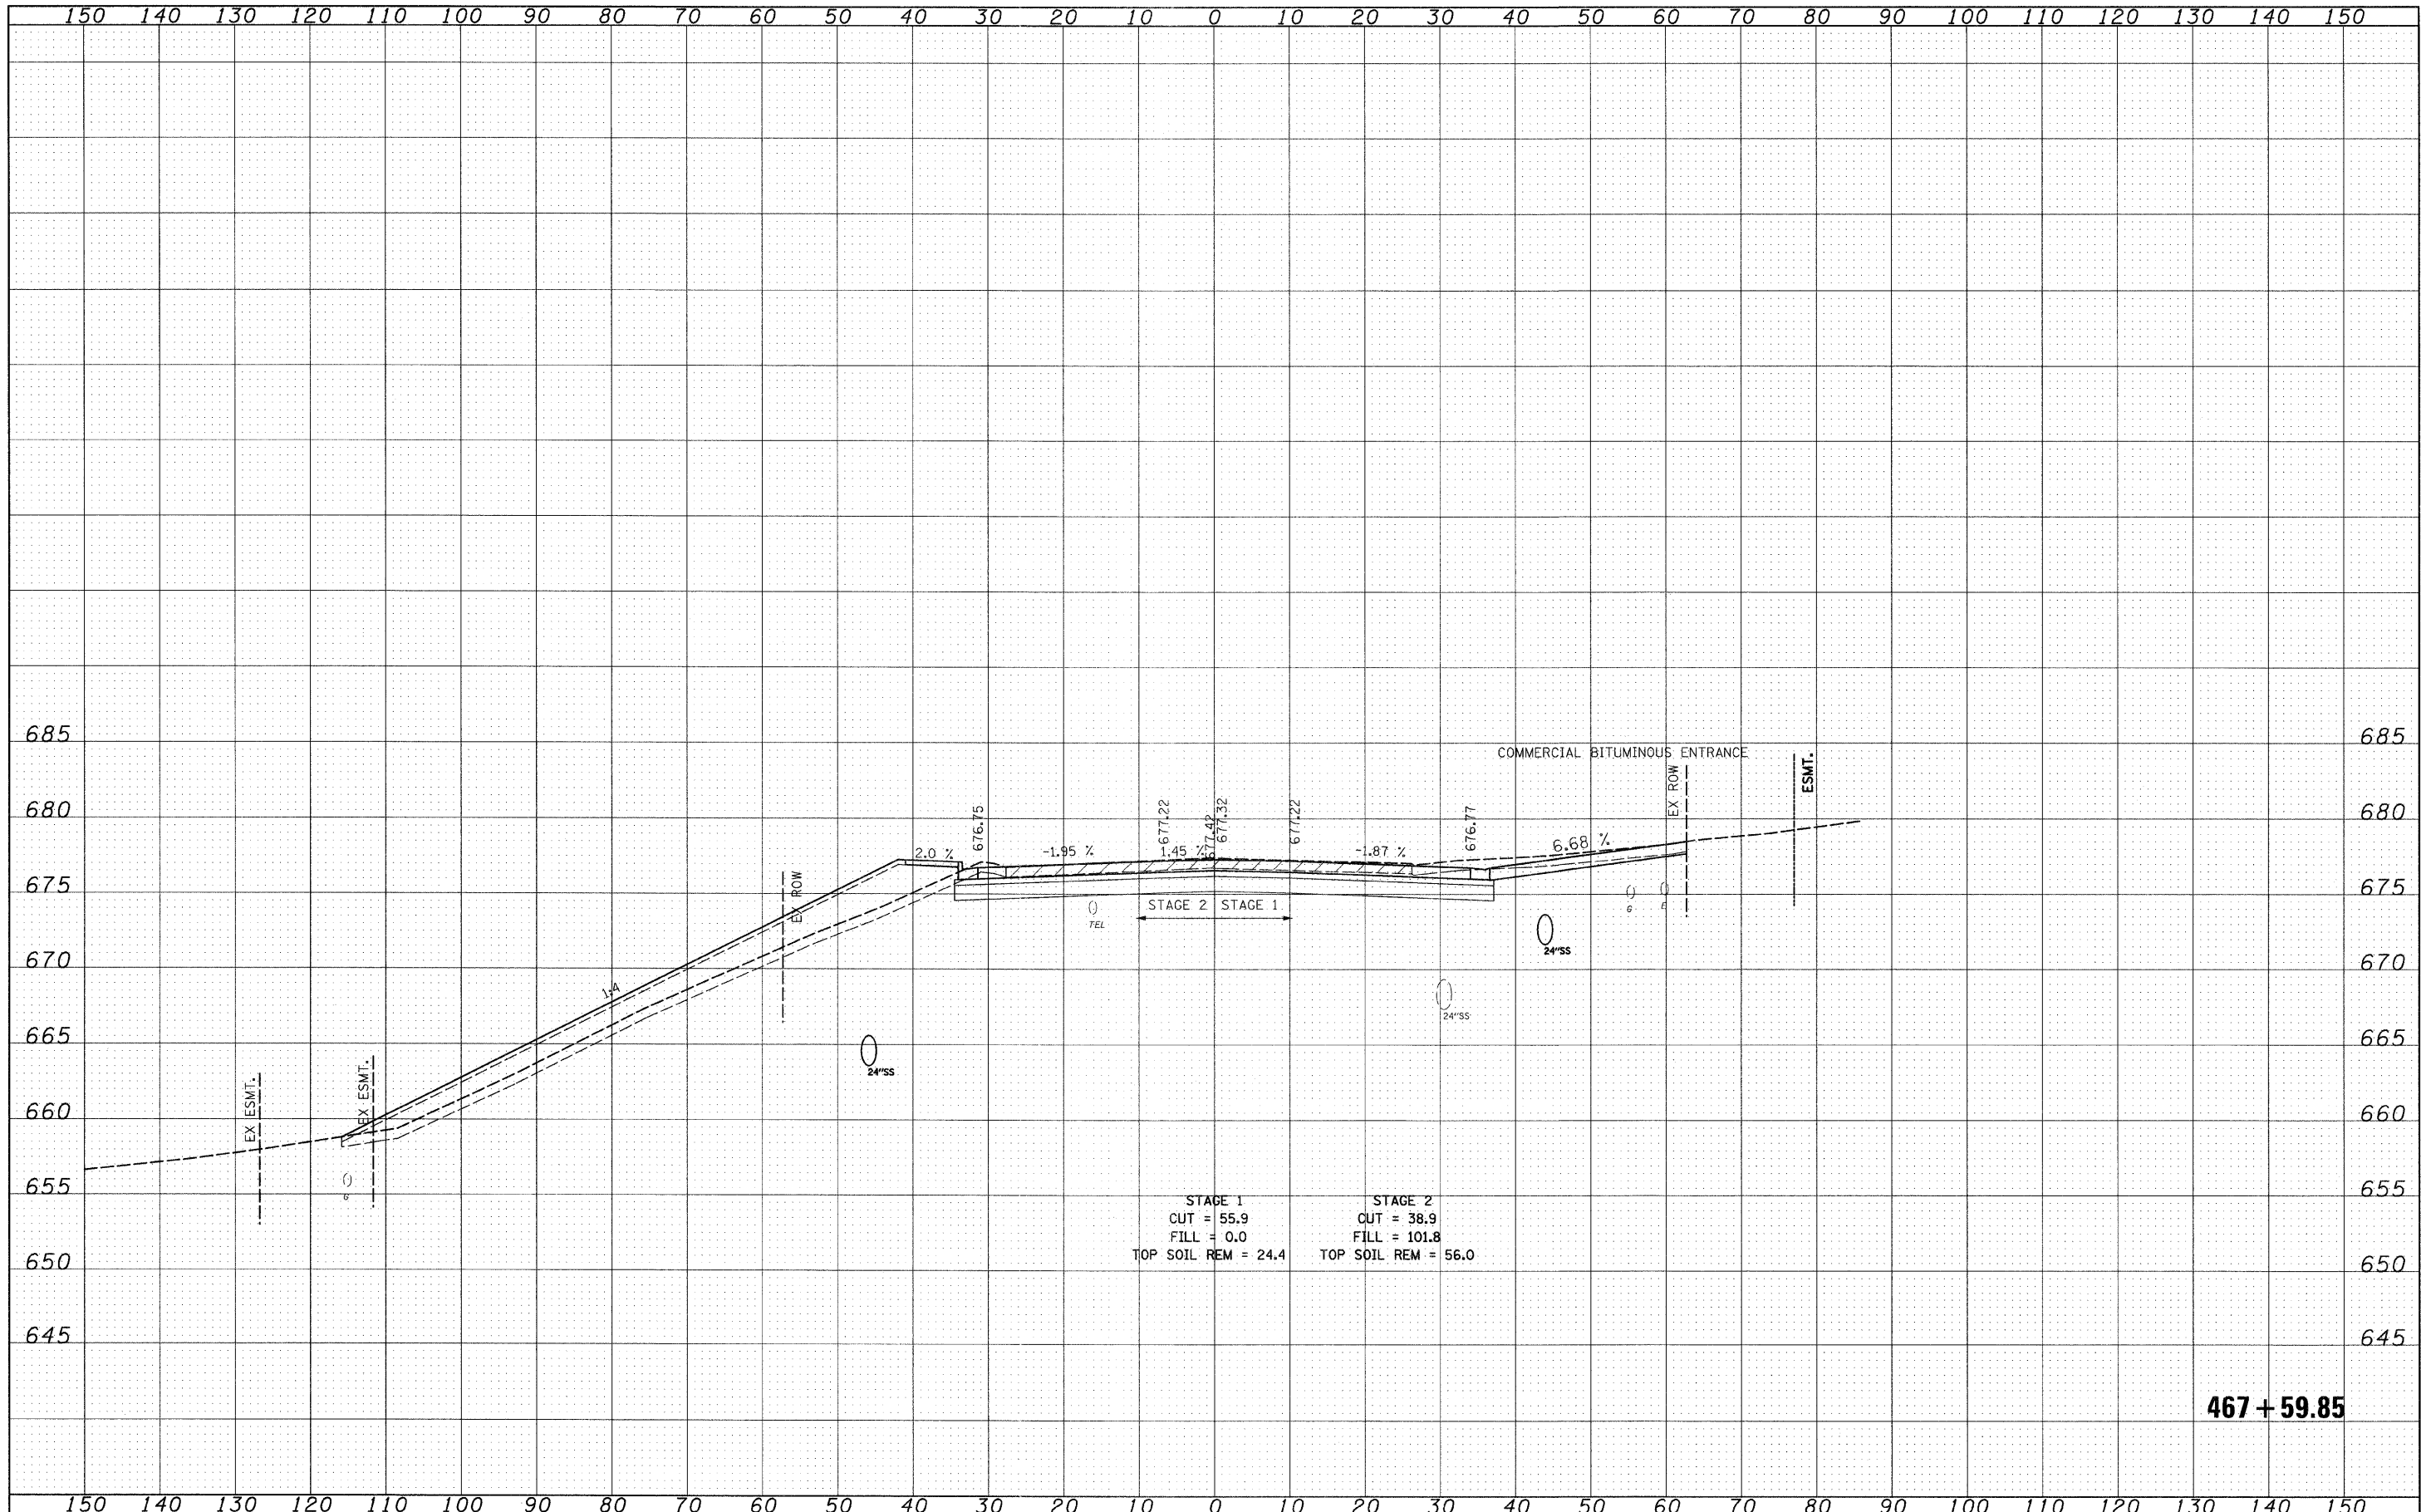

STAGE 1
 CUT = 55.9
 FILL = 0.0
 TOP SOIL REM = 24.4

STAGE 2
 CUT = 38.9
 FILL = 101.8
 TOP SOIL REM = 56.0

FILE NAME =	USER NAME = IDOT	DESIGNED - PDK	REVISED -	STATE OF ILLINOIS DEPARTMENT OF TRANSPORTATION	IL RTE 137 CROSS SECTIONS			F.A. RTE. 330	SECTION 128R-3	COUNTY LAKE	TOTAL SHEETS 518	SHEET NO. 491
1:\102\01\CADD Sheets\sh-t-xsec-IL137-12-16-10.dwg	PLOT SCALE = 10/8.000000 " / IN.	DRAWN - GAP	REVISED -		SCALE:	SHEET NO. OF SHEETS	STA. 467+59.85	TO STA. 467+59.85	CONTRACT NO. 60953			
	PLOT DATE = 7/8/2011	CHECKED - GAP	REVISED -		ILLINOIS FED. AID PROJECT							
		DATE - 12/22/2010	REVISED -									