


| | |
|---------------|--|
| DATE | |
| BY | |
| DESIGNED | |
| DRAWN | |
| CHECKED | |
| DATE | |
| REVISIONS | |
| NO. | |
| FINAL SURVEY | |
| NOTE BOOK | |
| AREAS CHECKED | |

| | |
|-----------------|--|
| DATE | |
| BY | |
| DESIGNED | |
| DRAWN | |
| CHECKED | |
| DATE | |
| REVISIONS | |
| NO. | |
| ORIGINAL SURVEY | |
| NOTE BOOK | |
| AREAS CHECKED | |

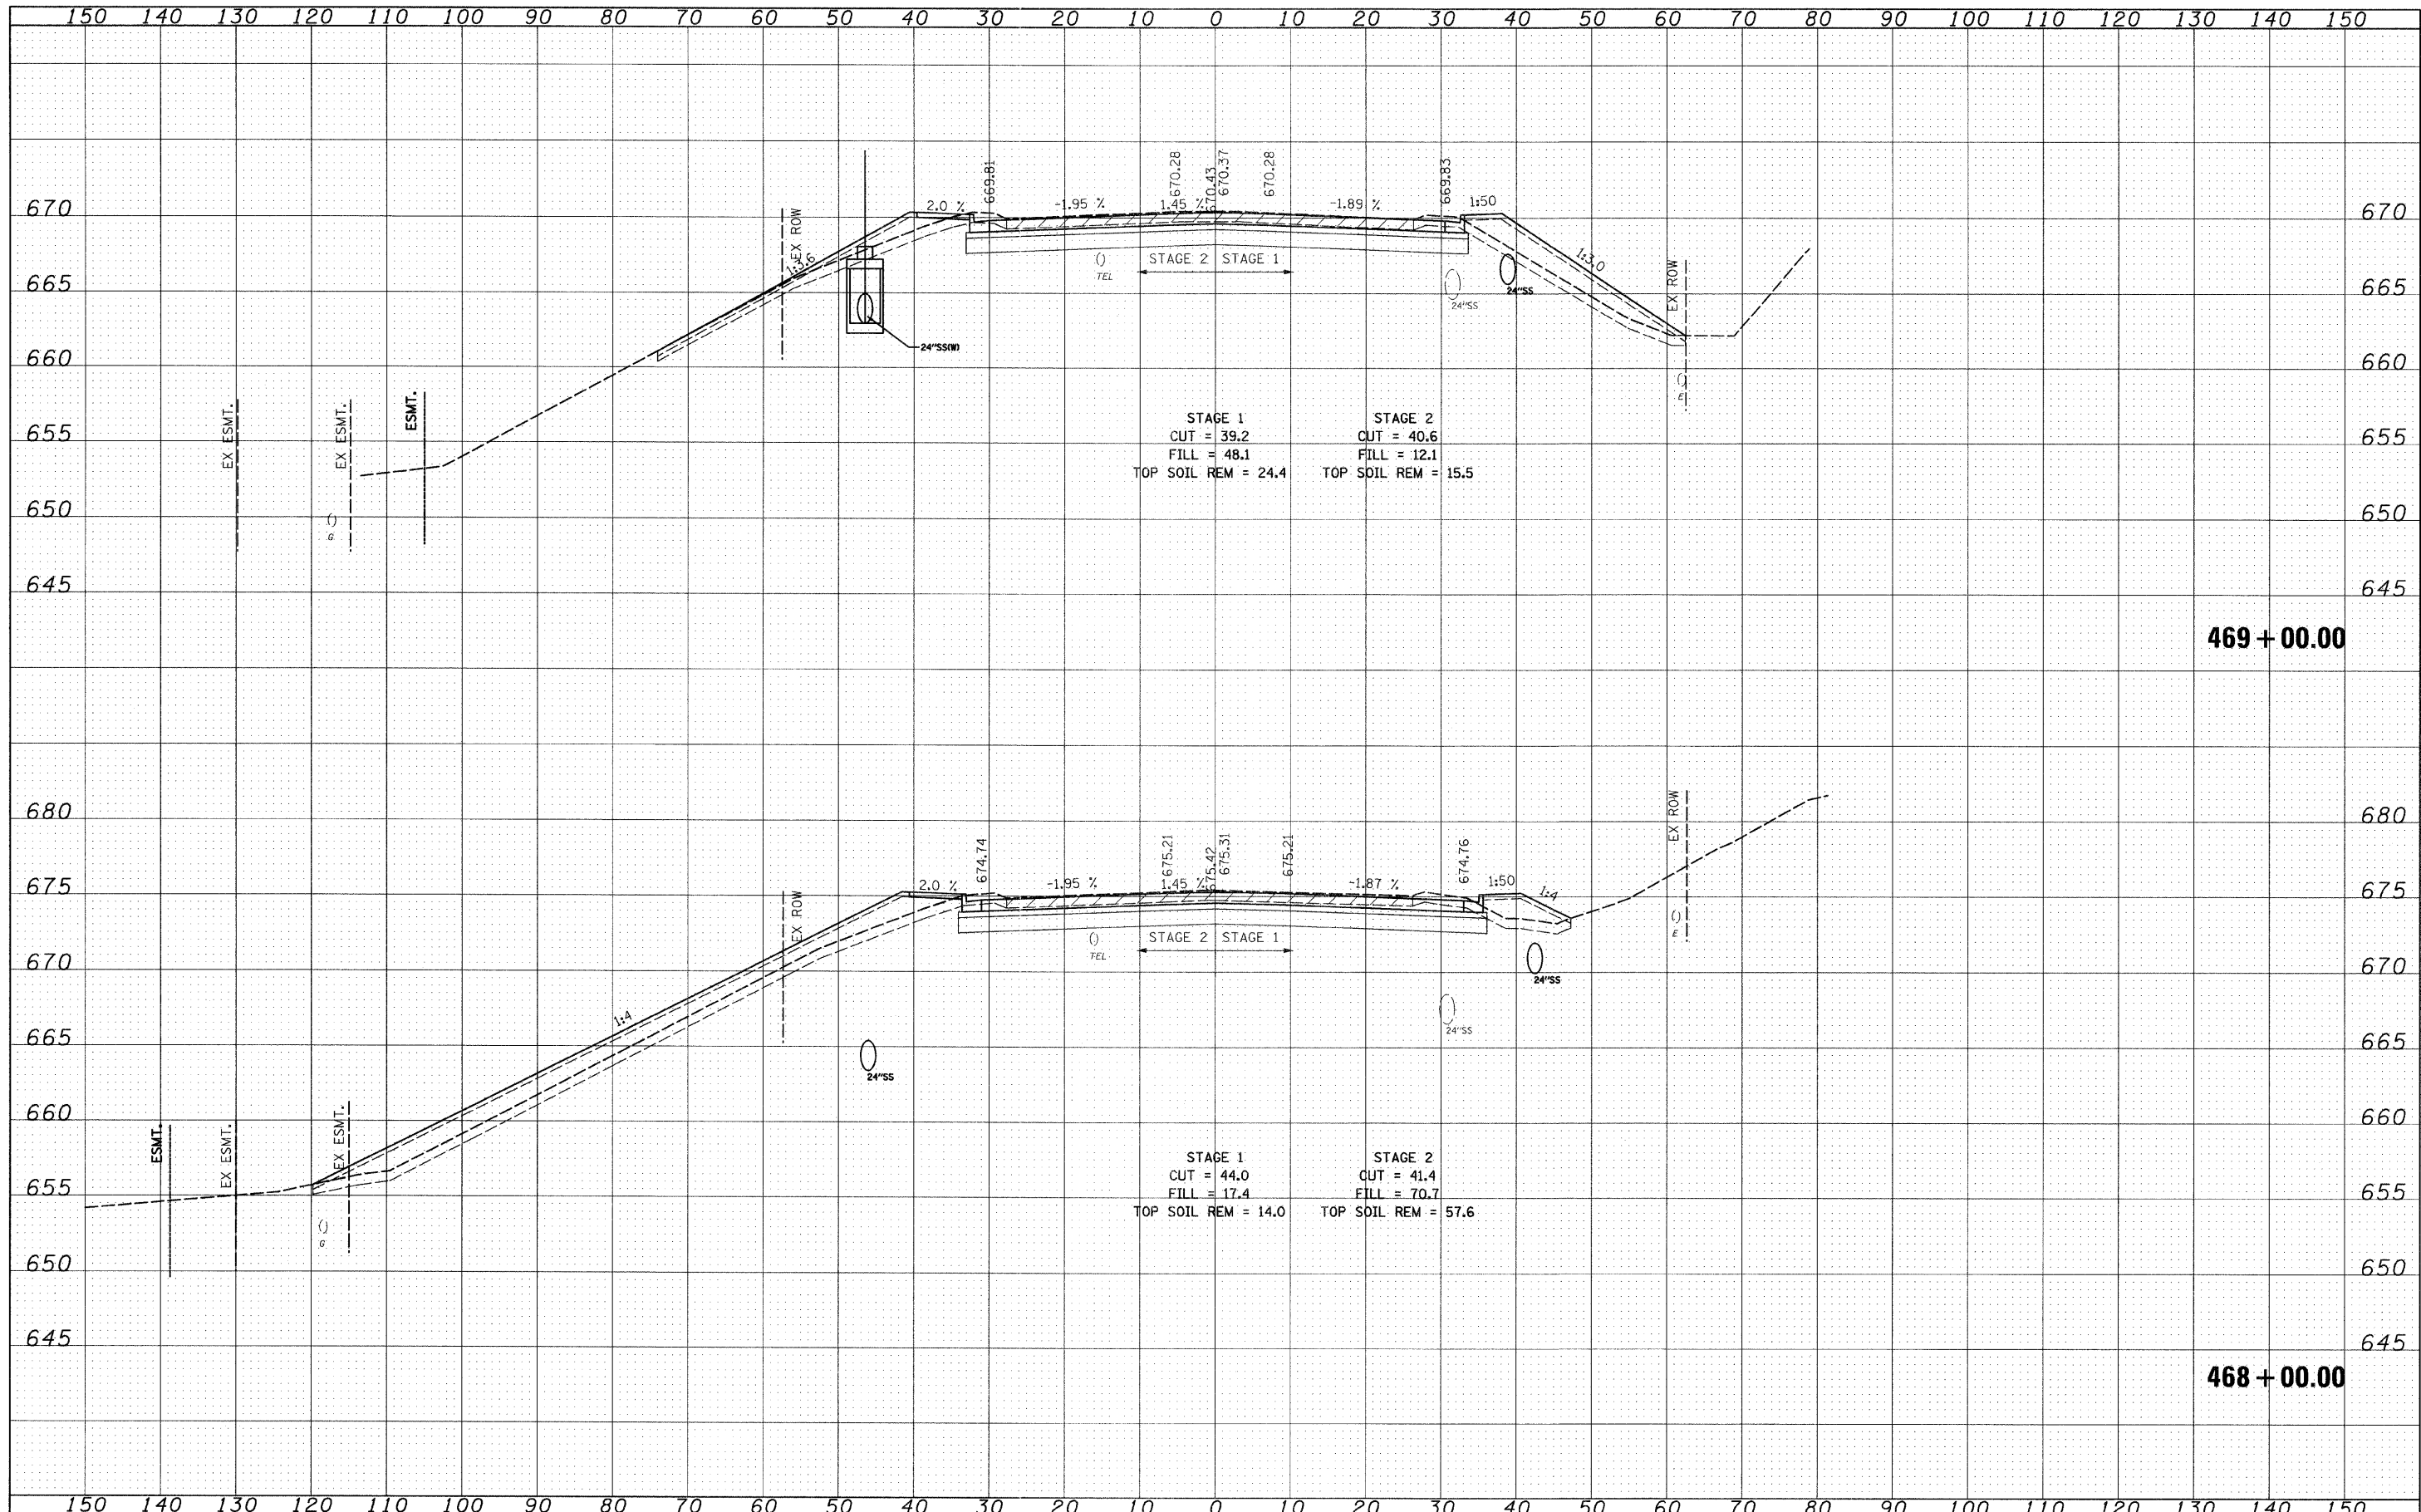

| | | | | | | | | | | | | |
|--|------------------|-------------------|-----------|---|---|--------|------|--------------------|---------|--------|--------------|-----------|
| FILE NAME = | USER NAME = IDOT | DESIGNED - PDK | REVISED - | STATE OF ILLINOIS DEPARTMENT OF TRANSPORTATION | IL RTE 137 CROSS SECTIONS | | | F.A. RTE. | SECTION | COUNTY | TOTAL SHEETS | SHEET NO. |
| 1:\102\01\CADD Sheets\sh-t-xsec-IL137-12-16-10.dgn | | DRAWN - GAP | REVISED - | | 330 | 128R-3 | LAKE | 518 | 492 | | | |
| PLOT SCALE = 10x0.000000 1" / IN. | | CHECKED - GAP | REVISED - | | SCALE: SHEET NO. OF SHEETS STA. 468+00.00 TO STA. 469+00.00 | | | CONTRACT NO. 60953 | | | | |
| PLOT DATE = 7/8/2011 | | DATE - 12/22/2010 | REVISED - | | ILLINOIS FED. AID PROJECT | | | | | | | |