
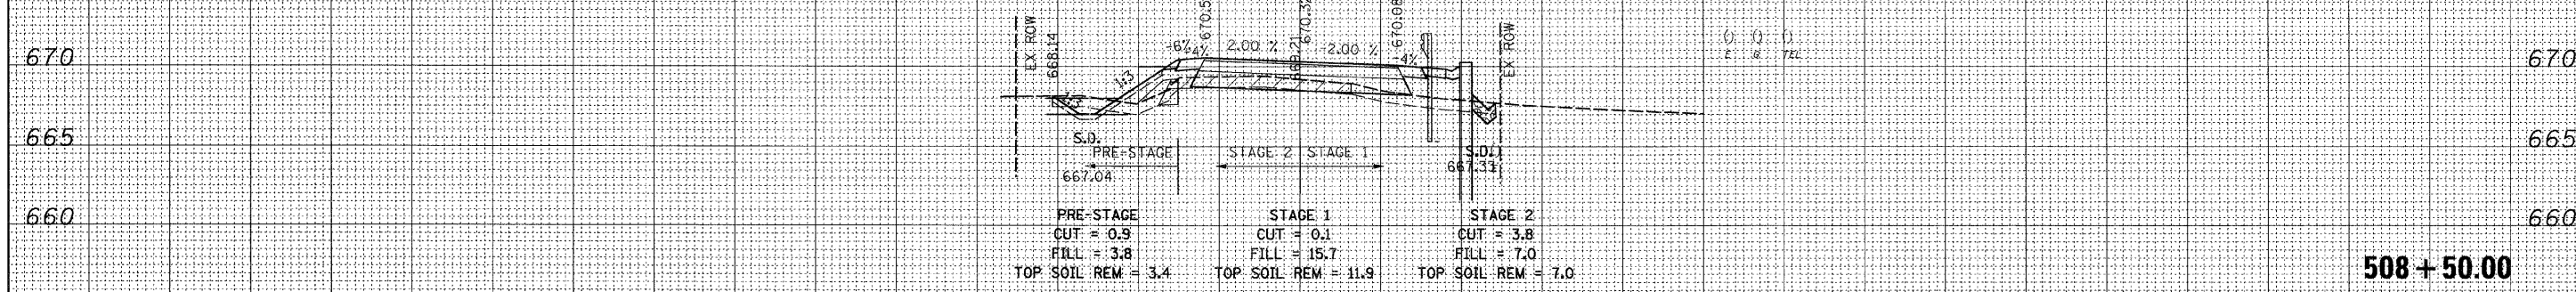
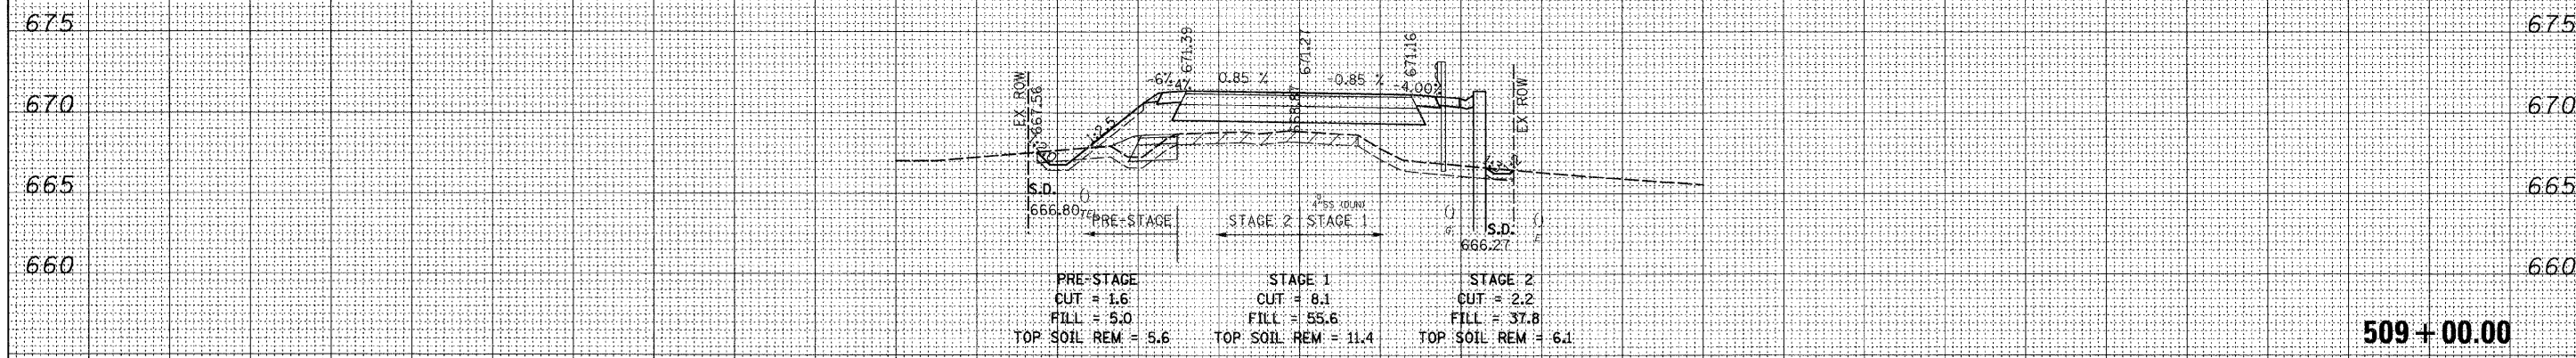


150 140 130 120 110 100 90 80 70 60 50 40 30 20 10 0 10 20 30 40 50 60 70 80 90 100 110 120 130 140 150

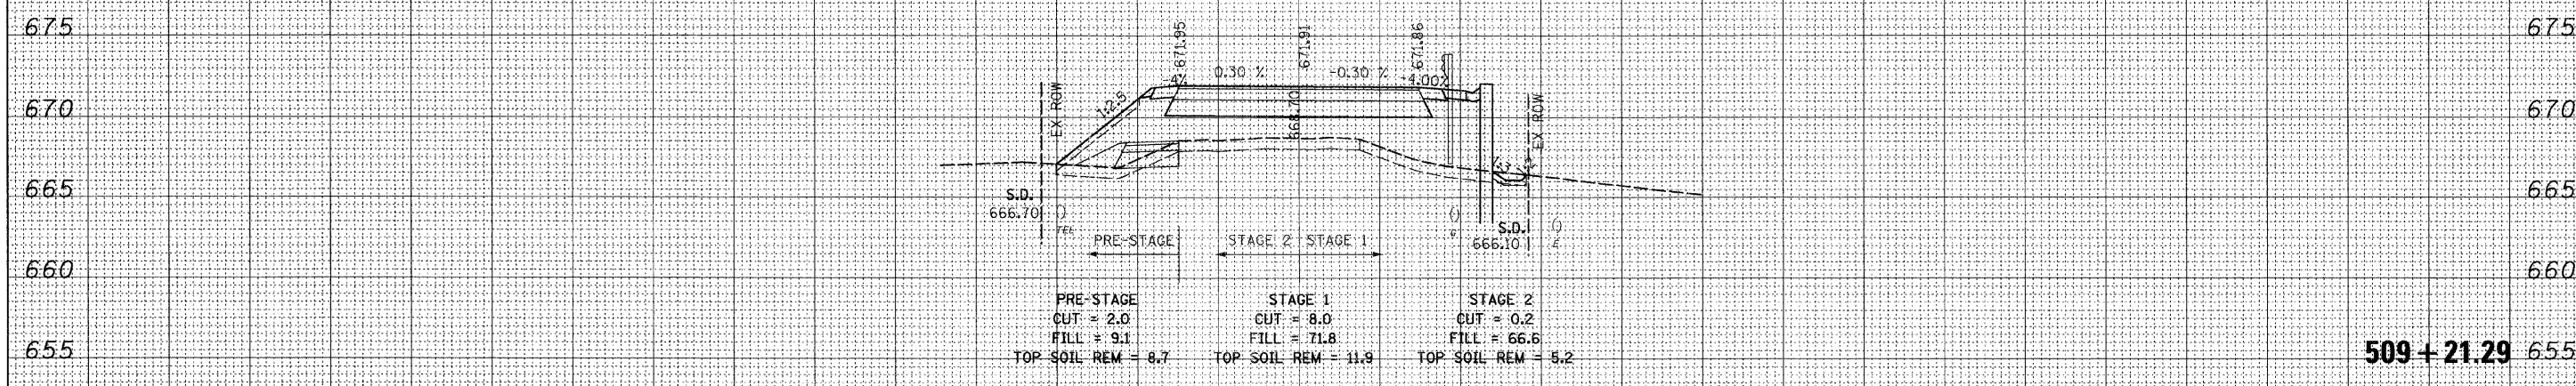

150 140 130 120 110 100 90 80 70 60 50 40 30 20 10 0 10 20 30 40 50 60 70 80 90 100 110 120 130 140 150

DATE	
BY	
REVISIONS	
NO.	
DATE	
BY	
REVISIONS	
NO.	
DATE	
BY	
REVISIONS	
NO.	

DATE	
BY	
REVISIONS	
NO.	
DATE	
BY	
REVISIONS	
NO.	
DATE	
BY	
REVISIONS	
NO.	

FILE NAME =	USER NAME = IDOT	DESIGNED - PDK	REVISED -	STATE OF ILLINOIS DEPARTMENT OF TRANSPORTATION	BROOKHILL ROAD CROSS SECTIONS	F.A. RTE.	SECTION	COUNTY	TOTAL SHEETS	SHEET NO.
h:\102901\cadd sheets\sh-t-xsec-Brookh\11-12-16-10.dgn	DRAWN - GAP	REVISED -	330			128R-3	LAKE	518	497	
PLOT SCALE = 10.0000' / IN.	CHECKED - MRH	REVISED -	CONTRACT NO. 60953							
PLOT DATE = 7/8/2011	DATE - 12/22/2010	REVISED -	ILLINOIS FED. AID PROJECT							
SCALE:						SHEET NO. OF SHEETS		STA. 508+50.00 TO STA. 509+21.29		