


DATE	
BY	
REVISIONS	
PLOTTED	
TEMPLATE	
NOTE BOOK	
AREAS CHECKED	
NO.	

DATE	
BY	
REVISIONS	
PLOTTED	
TEMPLATE	
NOTE BOOK	
AREAS CHECKED	
NO.	

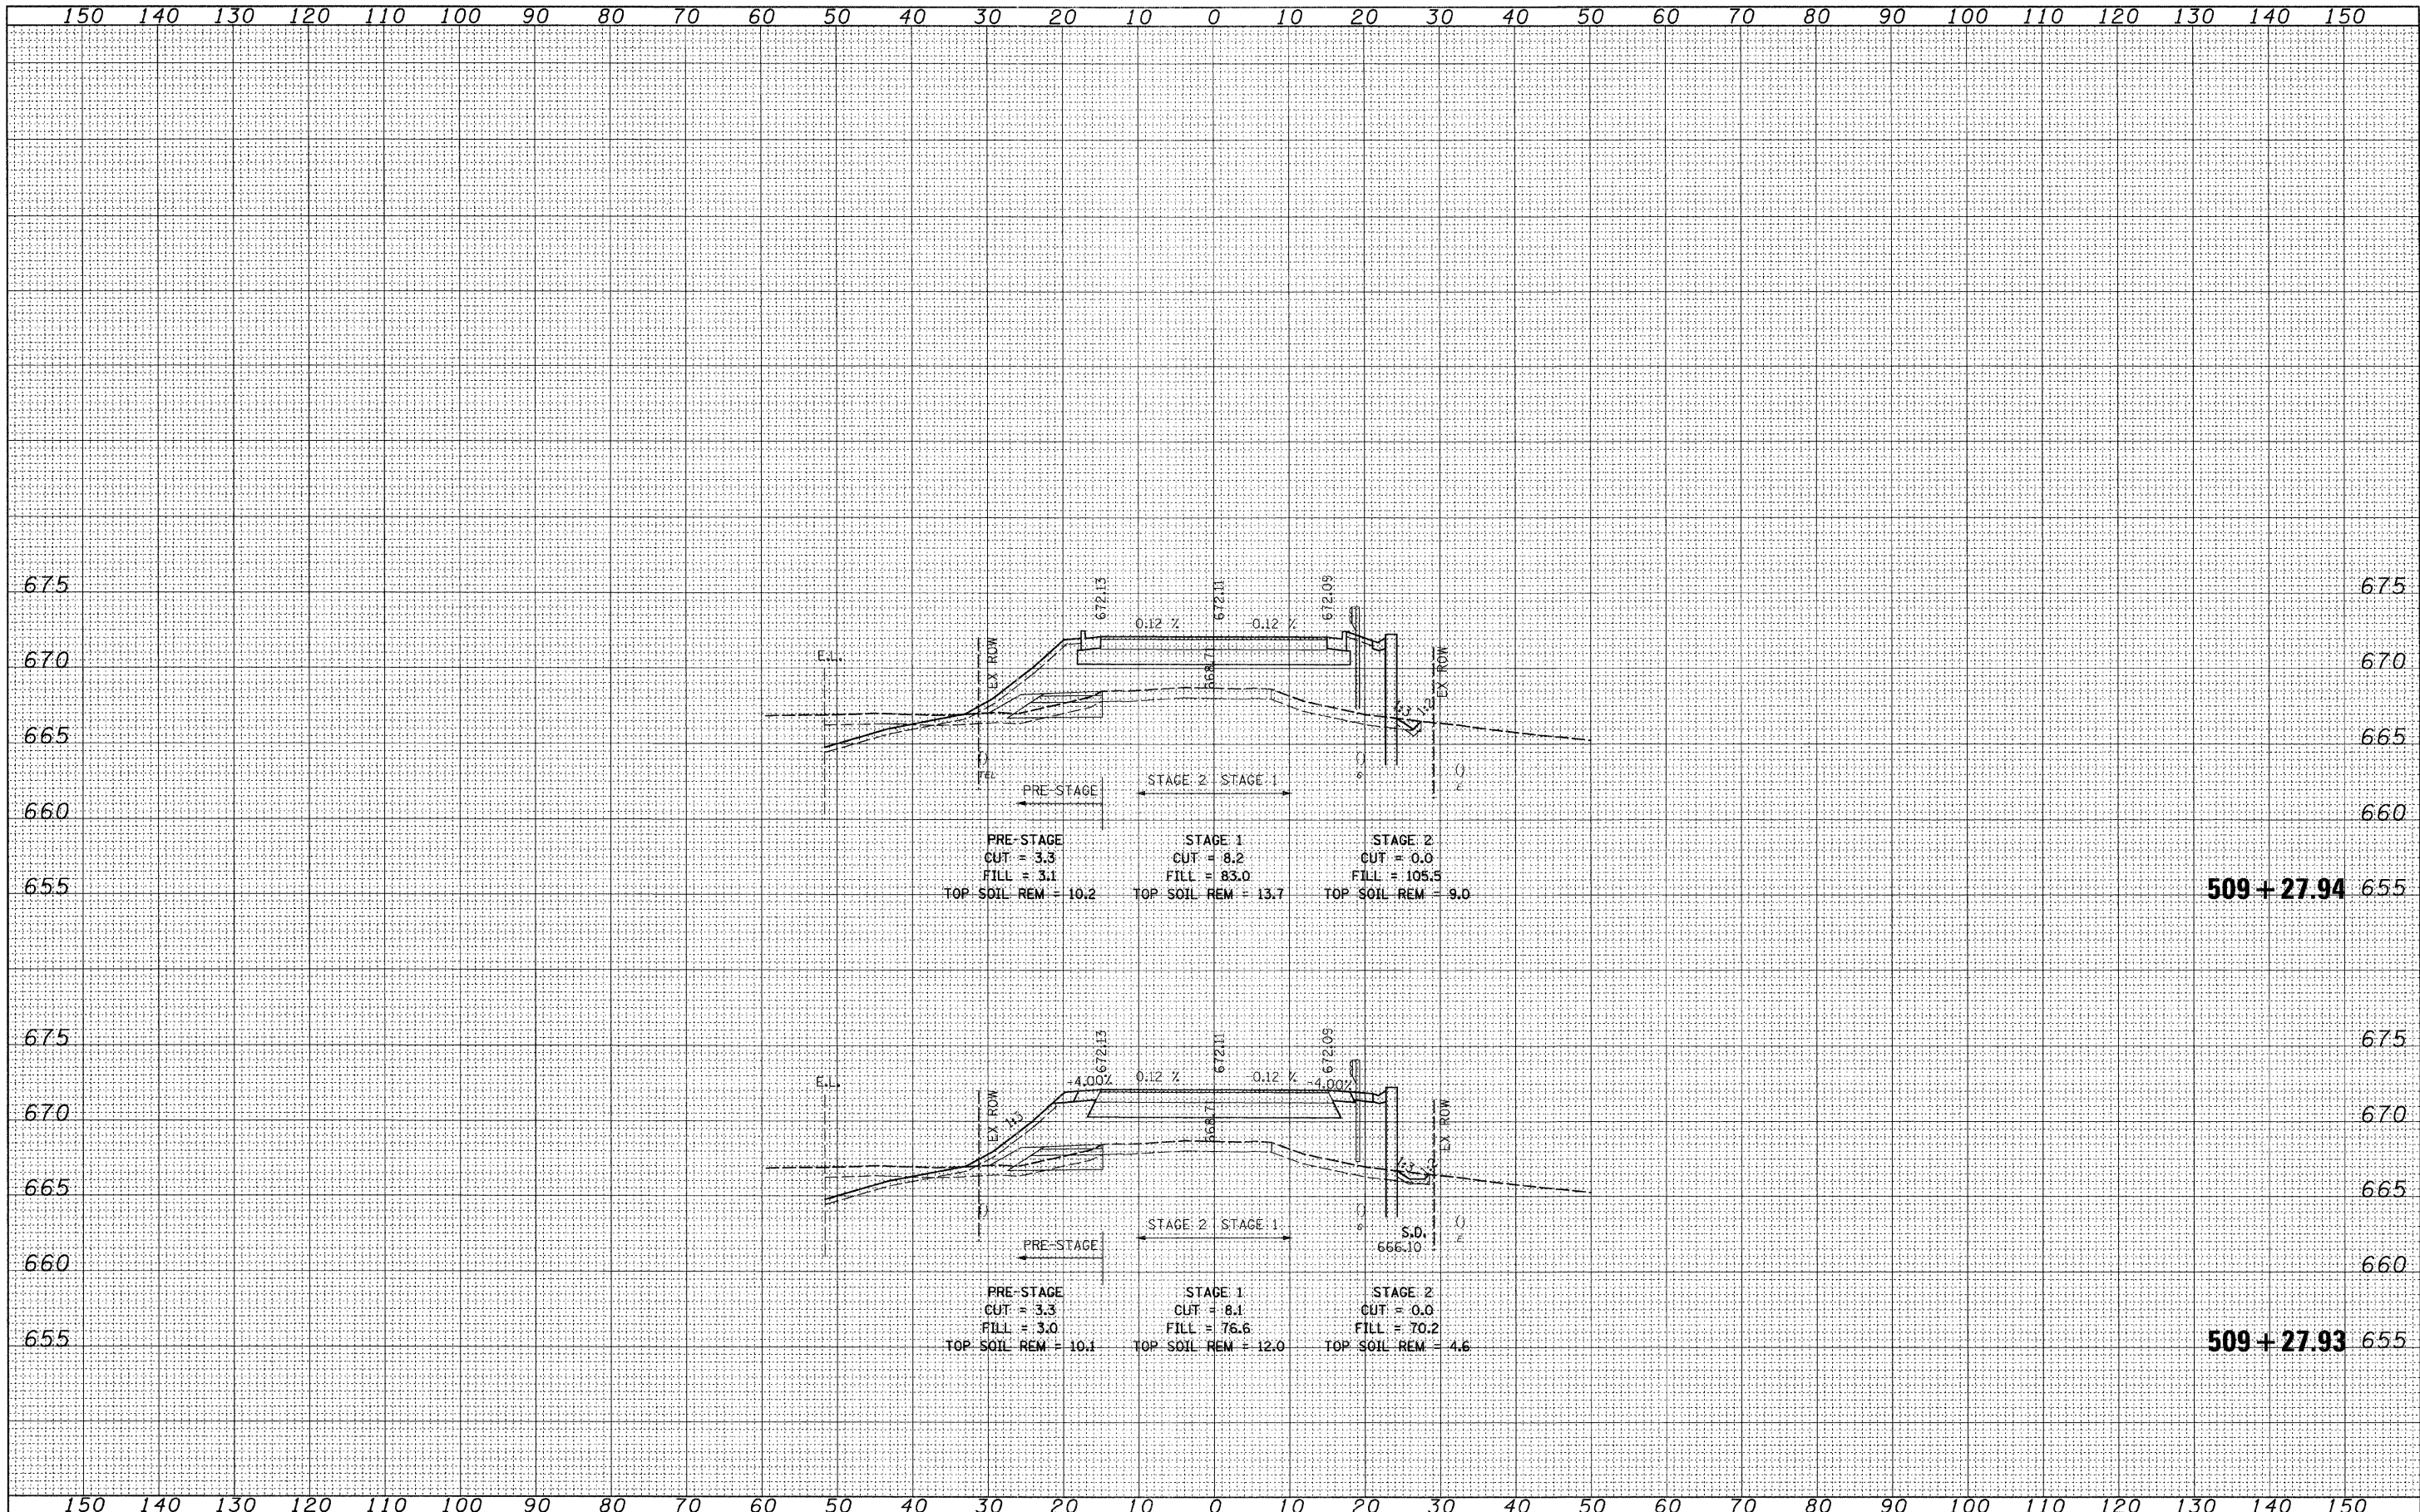

FILE NAME =
 H:\102901\cadd sheets\sh-t-rsec-Brookhill-12-16-10.dgn

USER NAME = IDOT
 PLOT SCALE = 10,0000' / IN.
 PLOT DATE = 7/8/2011

DESIGNED - PDK
 DRAWN - GAP
 CHECKED - MRH
 DATE - 12/22/2010

REVISED -
 REVISED -
 REVISED -
 REVISED -

**STATE OF ILLINOIS
 DEPARTMENT OF TRANSPORTATION**

**BROOKHILL ROAD
 CROSS SECTIONS**

SCALE: SHEET NO. OF SHEETS STA. 509+27.93 TO STA. 509+27.94

F.A. RTE. 330	SECTION 128R-3	COUNTY LAKE	TOTAL SHEETS 518	SHEET NO. 498
CONTRACT NO. 60953			ILLINOIS FED. AID PROJECT	