


DATE	
BY	
DESIGNED	
DRAWN	
CHECKED	
DATE	
FILED	
NO.	

DATE	
BY	
DESIGNED	
DRAWN	
CHECKED	
DATE	
FILED	
NO.	

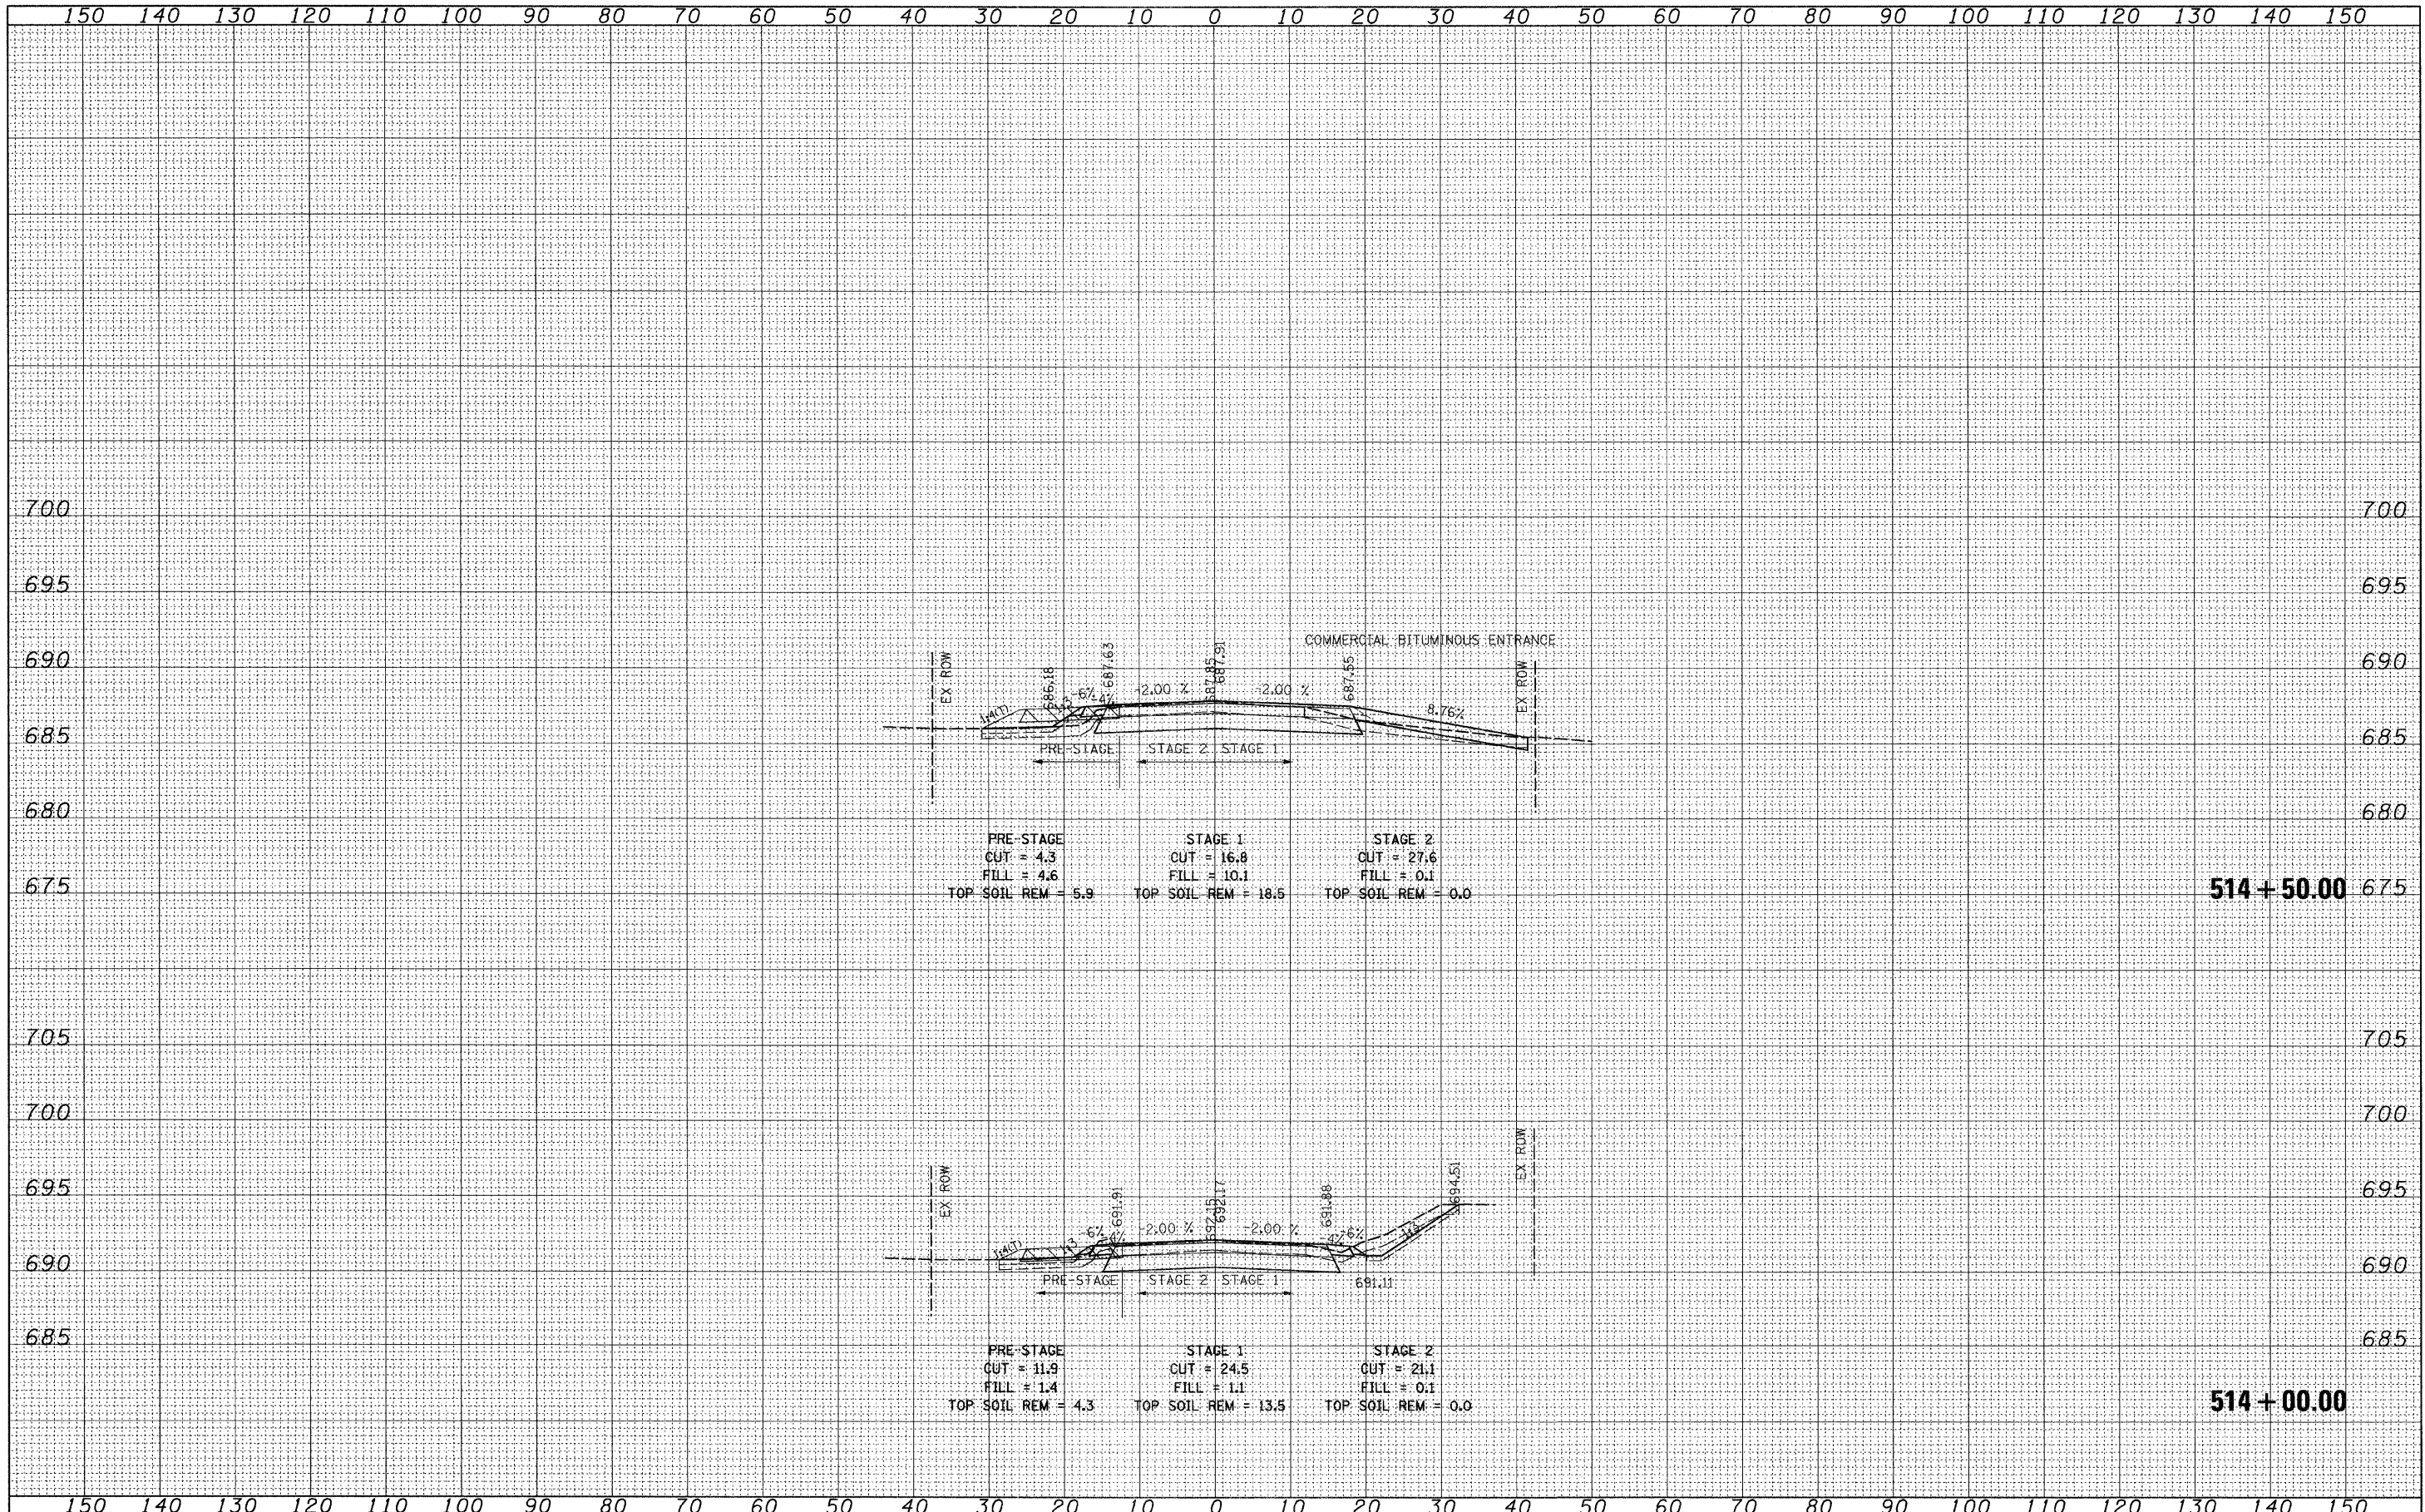

FILE NAME =	USER NAME = IDOT	DESIGNED - PDK	REVISED -	<b>STATE OF ILLINOIS</b> <b>DEPARTMENT OF TRANSPORTATION</b>	<b>CASEY ROAD</b> <b>CROSS SECTIONS</b>	F.A. RTE.	SECTION	COUNTY	TOTAL SHEETS	SHEET NO.	
11:\02901\oadd sheets\sh-t-xsec-Casey-12-16-10.dg		DRAWN - GAP	REVISED -			330	128R-3	LAKE	518	500	
PLOT SCALE = 10.0000' / IN.		CHECKED - MRH	REVISED -			CONTRACT NO. 60953					
PLOT DATE = 7/8/2011		DATE - 12/22/2010	REVISED -			ILLINOIS FED. AID PROJECT					