


150 140 130 120 110 100 90 80 70 60 50 40 30 20 10 0 10 20 30 40 50 60 70 80 90 100 110 120 130 140 150

DATE	
BY	
DESIGNED	
DRAWN	
CHECKED	
DATE	
REVISIONS	
NO.	
DESCRIPTION	
DATE	
BY	
DESIGNED	
DRAWN	
CHECKED	
DATE	
REVISIONS	
NO.	
DESCRIPTION	

DATE	
BY	
DESIGNED	
DRAWN	
CHECKED	
DATE	
REVISIONS	
NO.	
DESCRIPTION	
DATE	
BY	
DESIGNED	
DRAWN	
CHECKED	
DATE	
REVISIONS	
NO.	
DESCRIPTION	

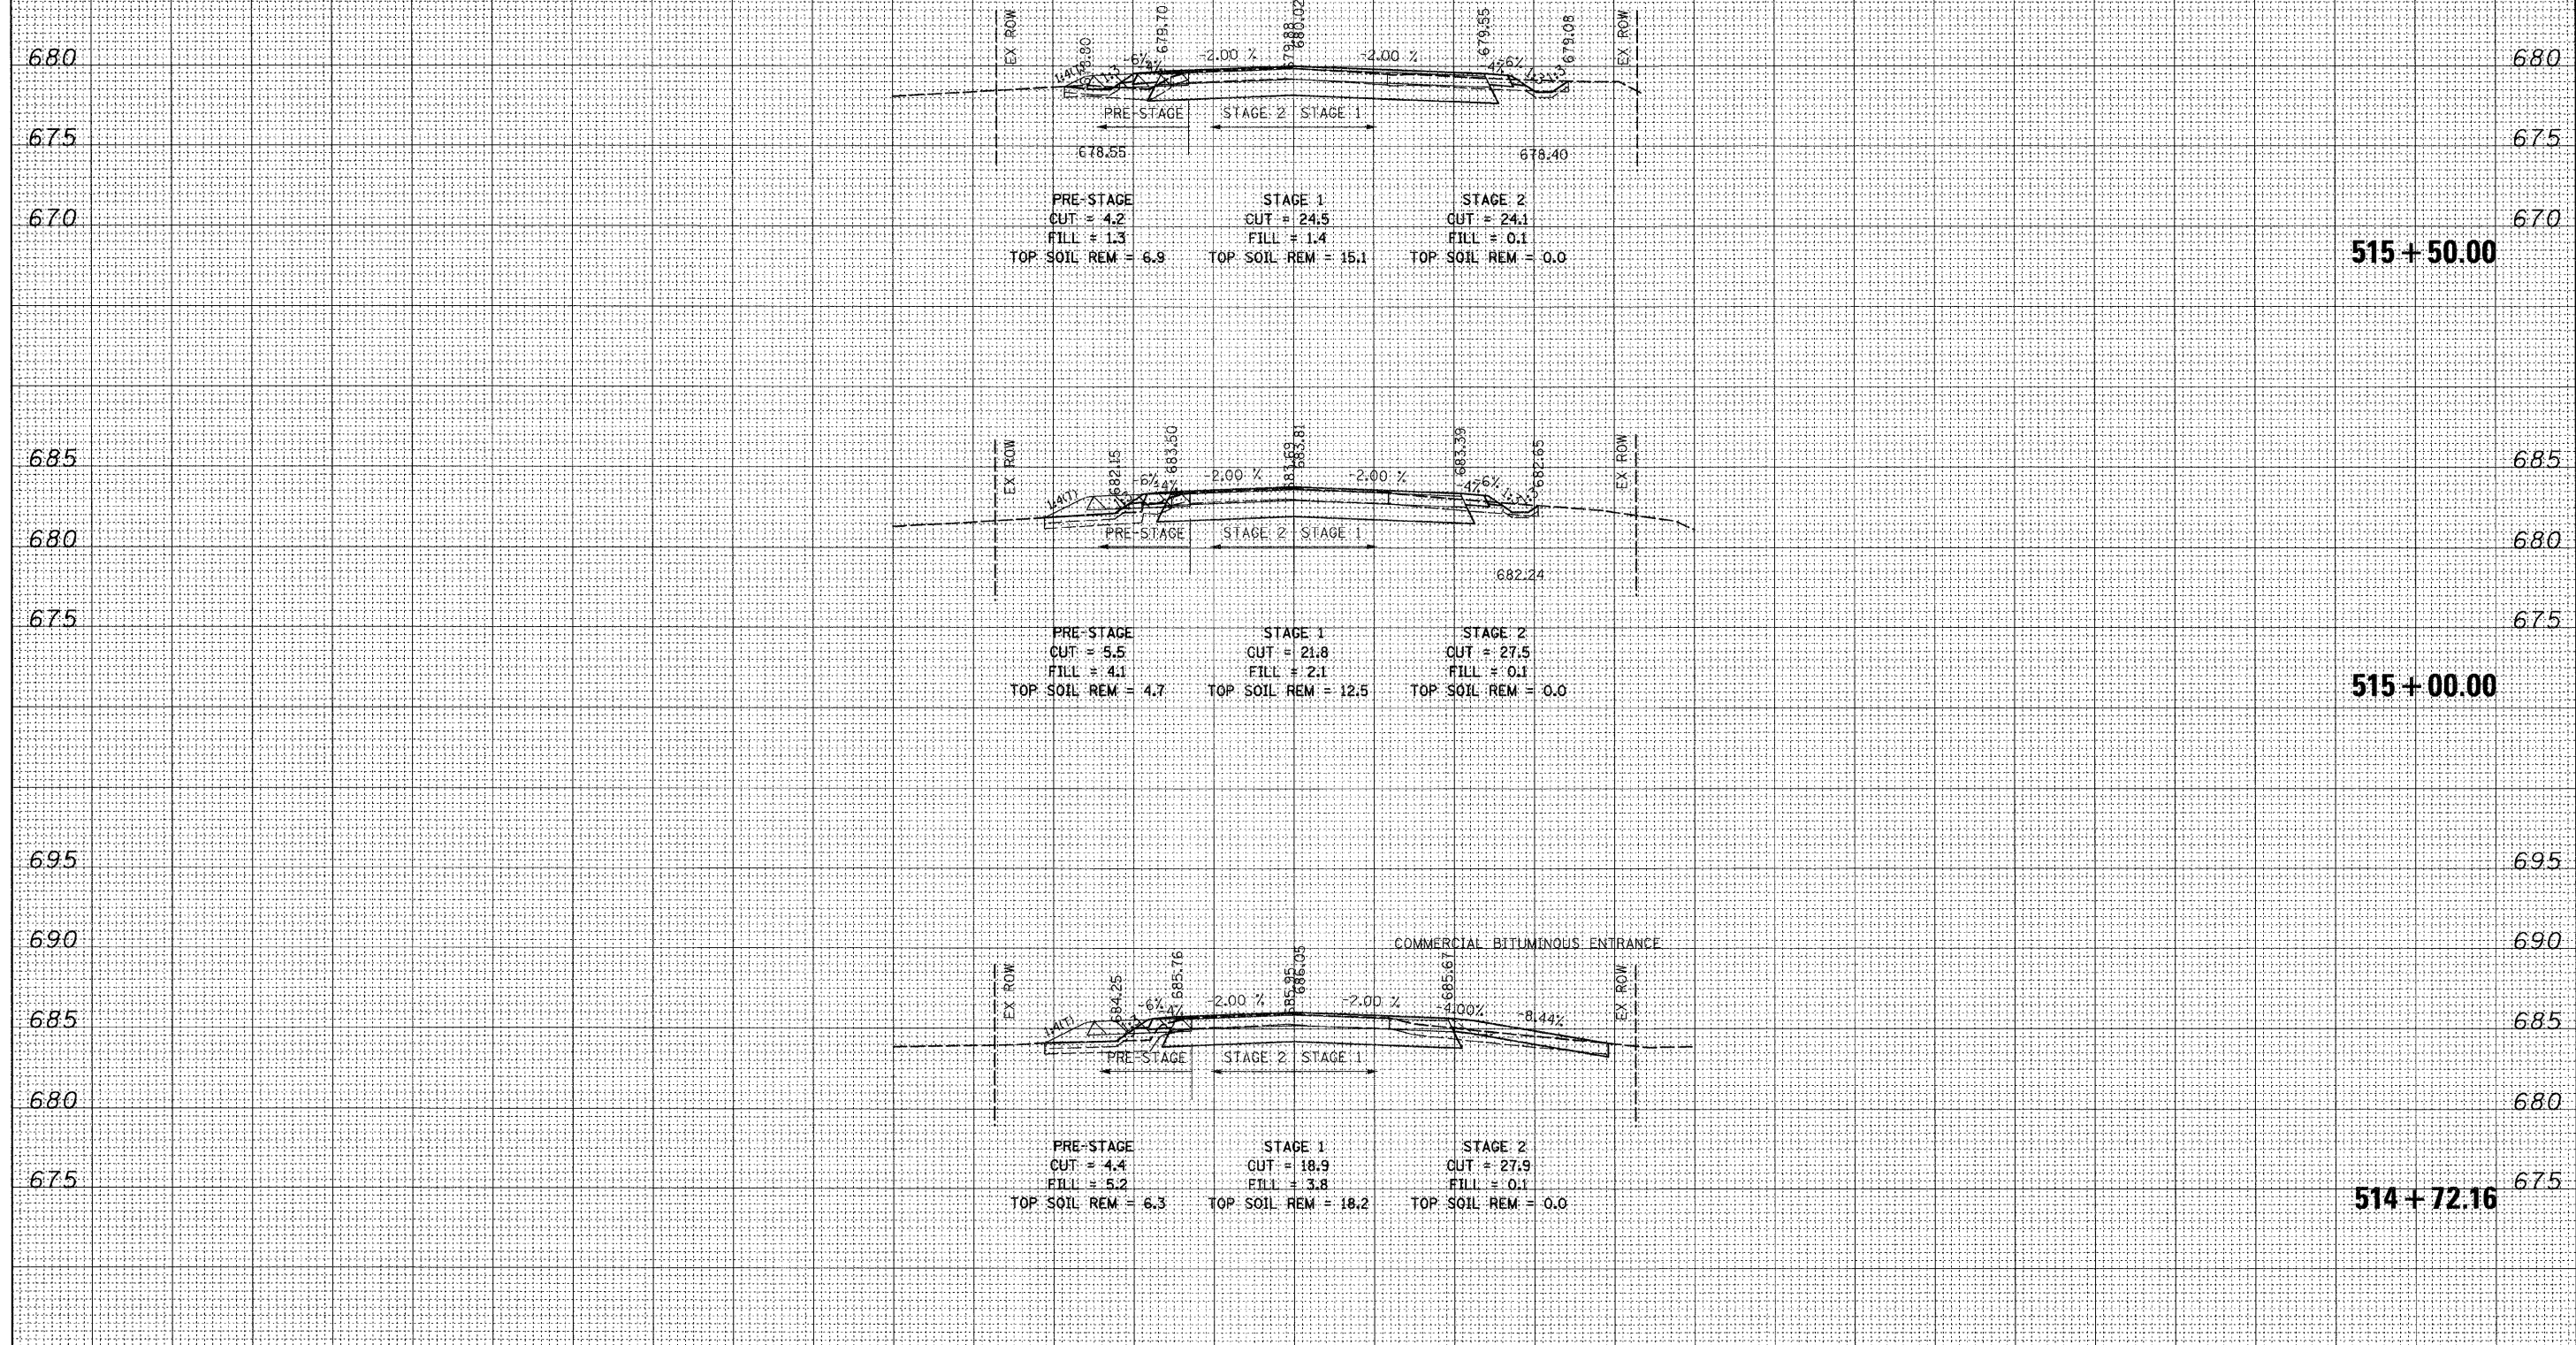

150 140 130 120 110 100 90 80 70 60 50 40 30 20 10 0 10 20 30 40 50 60 70 80 90 100 110 120 130 140 150

FILE NAME = \\1182901\cadd\sheet\sh\casey-12-16-10.dwg
 USER NAME = IDOT
 PLOT SCALE = 10.0000' / IN.
 PLOT DATE = 7/8/2011

DESIGNED - PDK	REVISED -
DRAWN - GAP	REVISED -
CHECKED - MRH	REVISED -
DATE - 12/22/2010	REVISED -

STATE OF ILLINOIS
 DEPARTMENT OF TRANSPORTATION

CASEY ROAD
 CROSS SECTIONS
 SCALE: SHEET NO. OF SHEETS STA. 514+72.16 TO STA. 515+50.00

F.A. RTE. 330	SECTION 128R-3	COUNTY LAKE	TOTAL SHEETS 518	SHEET NO. 501
CONTRACT NO. 60953				ILLINOIS FED. AID PROJECT