
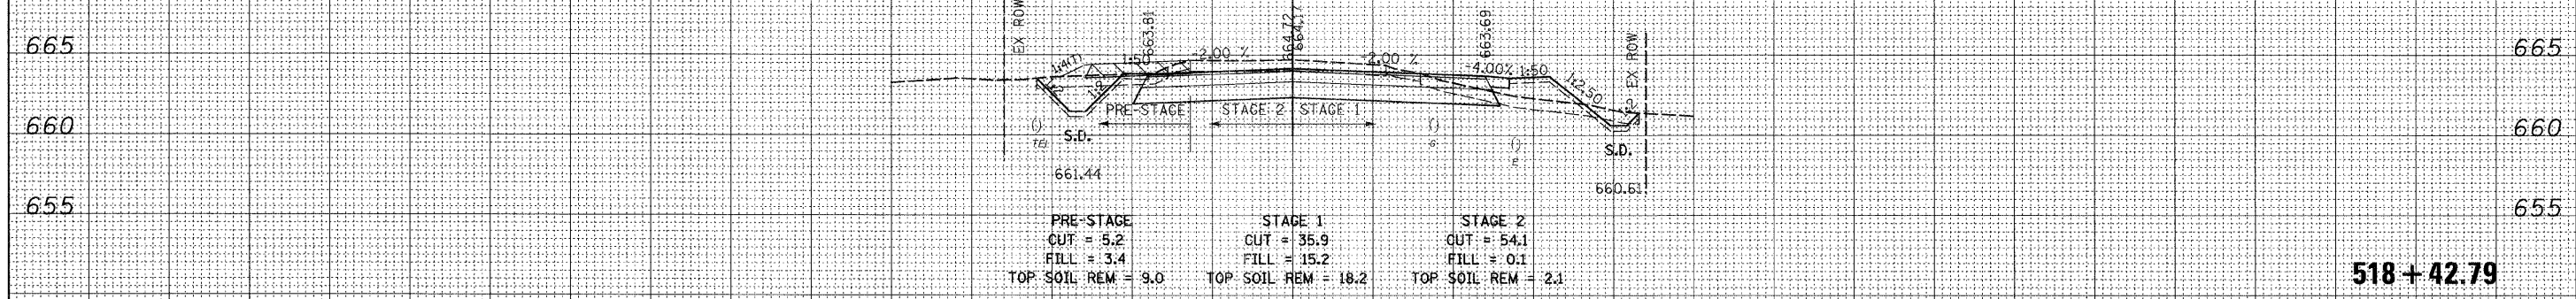


150 140 130 120 110 100 90 80 70 60 50 40 30 20 10 0 10 20 30 40 50 60 70 80 90 100 110 120 130 140 150

FINAL SURVEY	REVISIONS	DATE
NO. _____	BY _____	_____
NOTE BOOK	PLOTTED	
AREAS	TEMPLATE	
CHECKED		

ORIGINAL SURVEY	REVISIONS	DATE
NO. _____	BY _____	_____
NOTE BOOK	PLOTTED	
AREAS	TEMPLATE	
CHECKED		

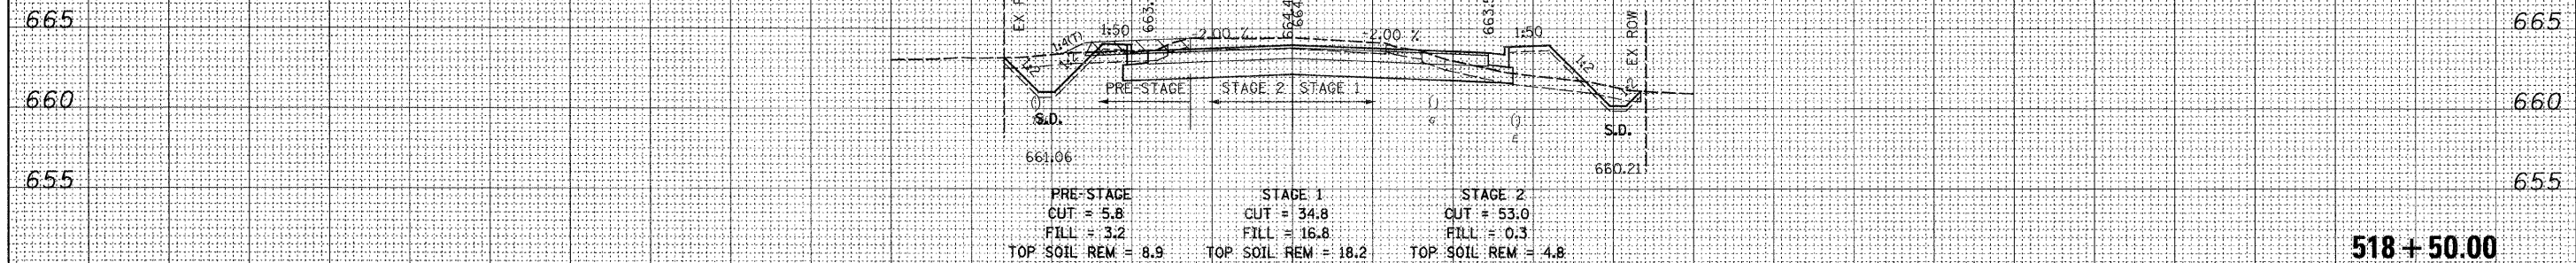

150 140 130 120 110 100 90 80 70 60 50 40 30 20 10 0 10 20 30 40 50 60 70 80 90 100 110 120 130 140 150

FILE NAME =	USER NAME = I001	DESIGNED - PDK	REVISED -	<b>STATE OF ILLINOIS DEPARTMENT OF TRANSPORTATION</b>	<b>CASEY ROAD CROSS SECTIONS</b>	F.A. RTE.	SECTION	COUNTY	TOTAL SHEETS	SHEET NO.
11\182901\cadd sheets\st-xsec-Casey-12-16-10.dwg		DRAWN - GAP	REVISED -			330	128R-3	LAKE	518	504
PLOT SCALE = 10.0000' / IN.		CHECKED - MRH	REVISED -			CONTRACT NO. 60953				
PLOT DATE = 7/8/2011		DATE - 12/22/2010	REVISED -			ILLINOIS FED. AID PROJECT				