


DATE	
BY	
REVISIONS	
PLANNED	
PLOTTED	
TEMPLATE	
NOTE BOOK	
AREAS	
CHECKED	
NO.	

DATE	
BY	
REVISIONS	
PLANNED	
PLOTTED	
TEMPLATE	
NOTE BOOK	
AREAS	
CHECKED	
NO.	

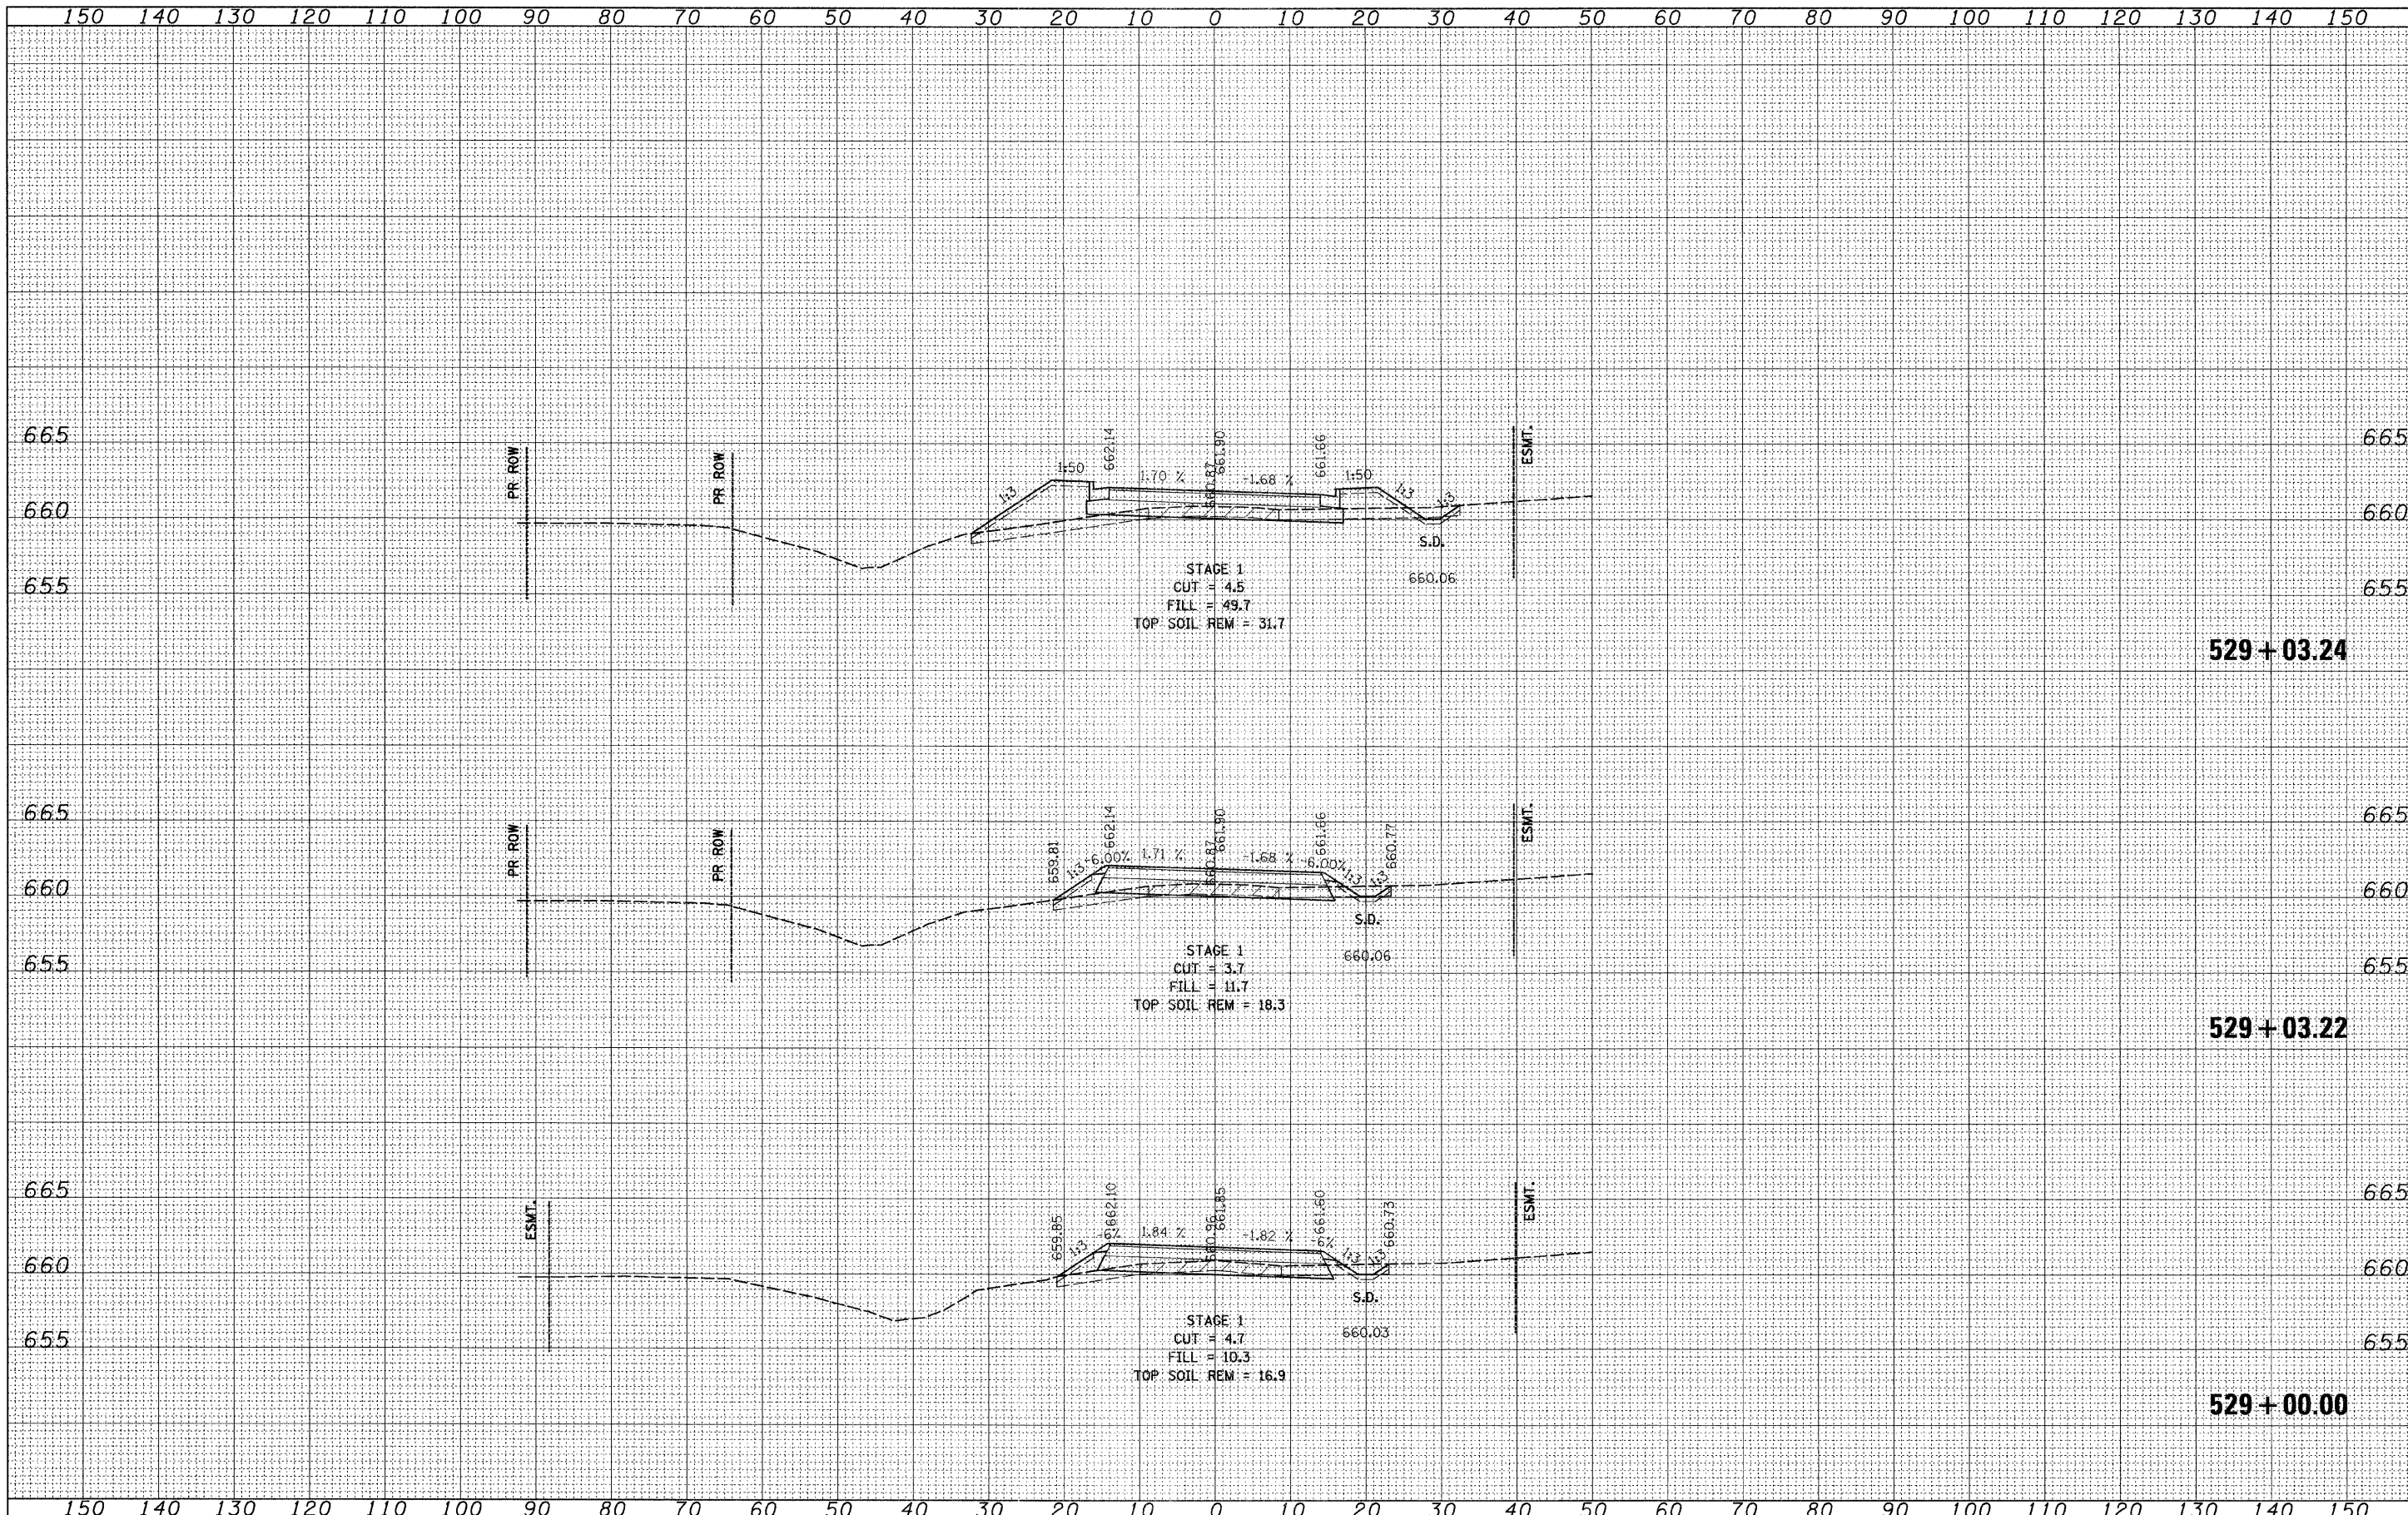

FILE NAME = h:\102901\cadd sheets\hst\sec-Egdi-12-16-10.dgn  
 USER NAME = IDOT  
 PLOT SCALE = 10,0000 ' / IN.  
 PLOT DATE = 7/8/2011

DESIGNED - PDK	REVISED -
DRAWN - GAP	REVISED -
CHECKED - GAP	REVISED -
DATE - 12/22/2010	REVISED -

**STATE OF ILLINOIS  
DEPARTMENT OF TRANSPORTATION**

**EGIDI LANE  
CROSS SECTIONS**  
 SCALE: SHEET NO. OF SHEETS STA. 529+00.00 TO STA. 529+03.24

F.A. RTE.	SECTION	COUNTY	TOTAL SHEETS	SHEET NO.
330	128R-3	LAKE	518	506
CONTRACT NO. 60953			ILLINOIS FED. AID PROJECT	