


DATE	
BY	
REVISIONS	
SURVEY	
NOTED	
PLOTTED	
TEMPLATE	
AREAS	
CHECKED	
NO.	

DATE	
BY	
REVISIONS	
SURVEY	
NOTED	
PLOTTED	
TEMPLATE	
AREAS	
CHECKED	
NO.	

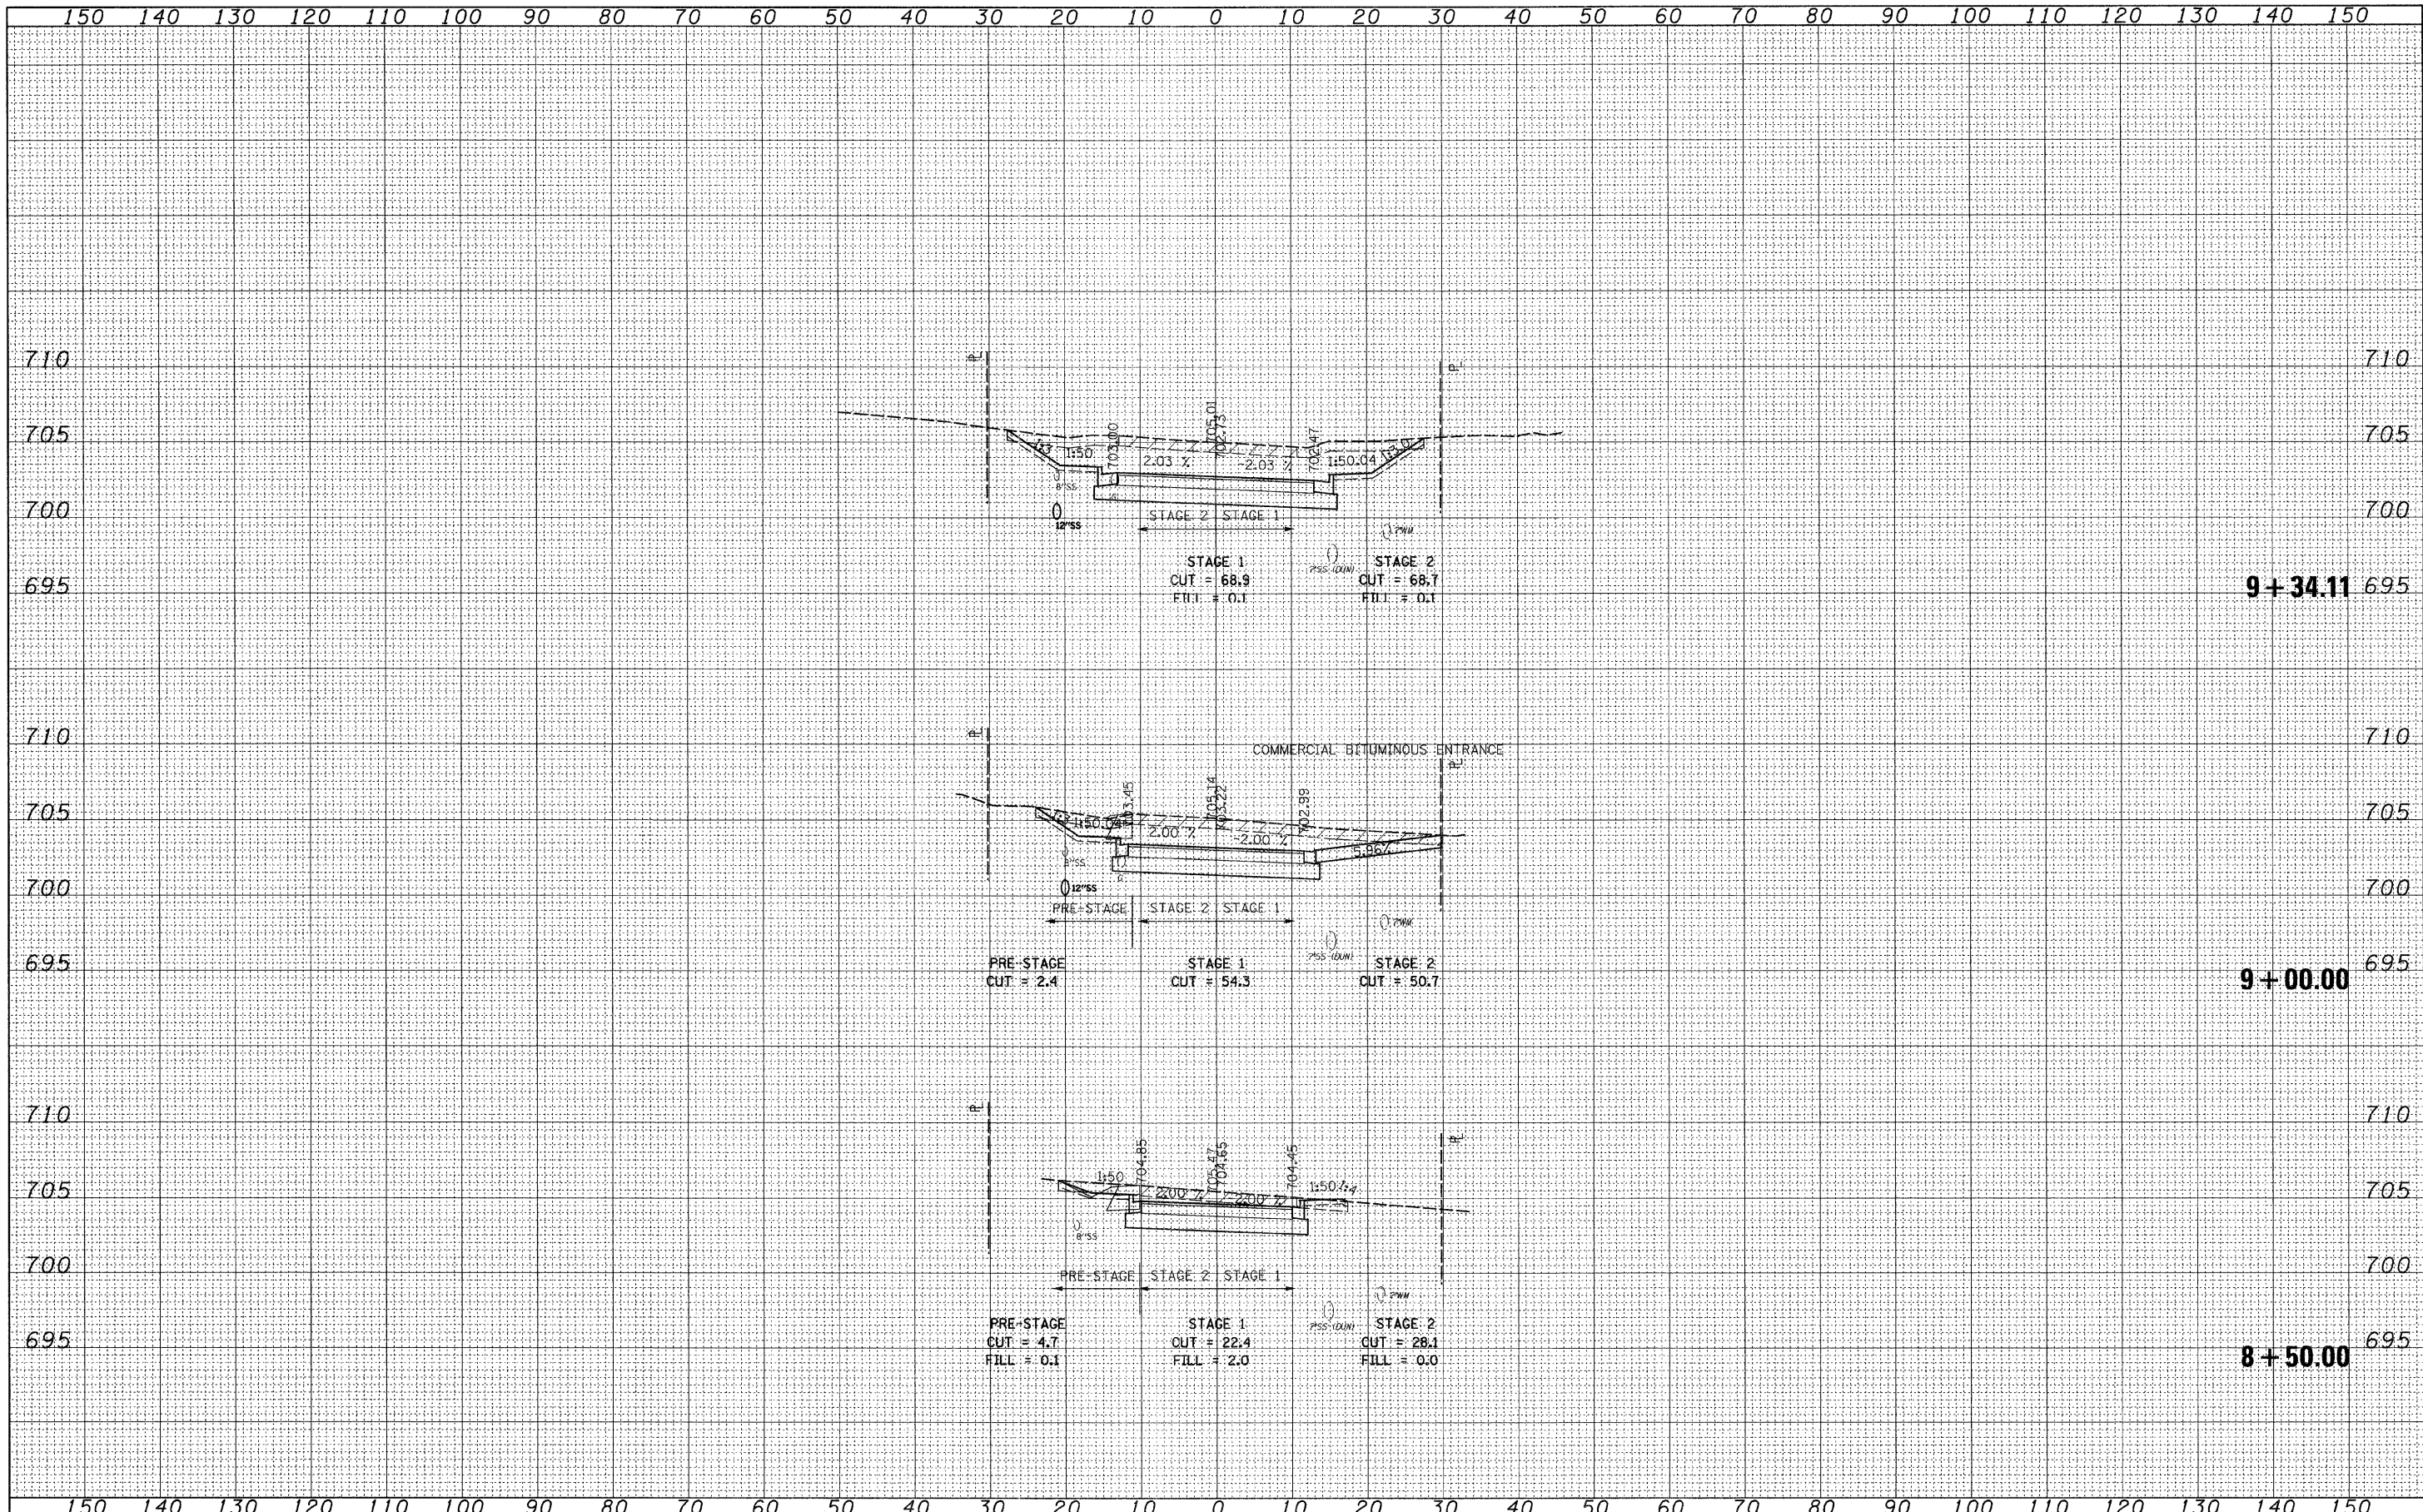

FILE NAME =	USER NAME = IDOT	DESIGNED - PDK	REVISED -	STATE OF ILLINOIS DEPARTMENT OF TRANSPORTATION	FINSTAD DRIVE CROSS SECTIONS			F.A. RTE.	SECTION	COUNTY	TOTAL SHEETS	SHEET NO.
11\102901\cadd sheets\shd-xsec-Finstad-12-16-10.dgn		DRAWN - GAP	REVISED -		330	128R-3	LAKE	518	509			
PLOT SCALE = 10.0000' / IN.		CHECKED - MRH	REVISED -		SCALE: SHEET NO. OF SHEETS STA. 8+50.00 TO STA. 9+34.11			CONTRACT NO. 60953				
PLOT DATE = 7/8/2011		DATE - 12/22/10	REVISED -		ILLINOIS FED. AID PROJECT							