


FINAL SURVEY	SURVEYED	BY	DATE
NOTE BOOK	DATE		
	NO.		

ORIGINAL SURVEY	SURVEYED	BY	DATE
NOTE BOOK	DATE		
	NO.		

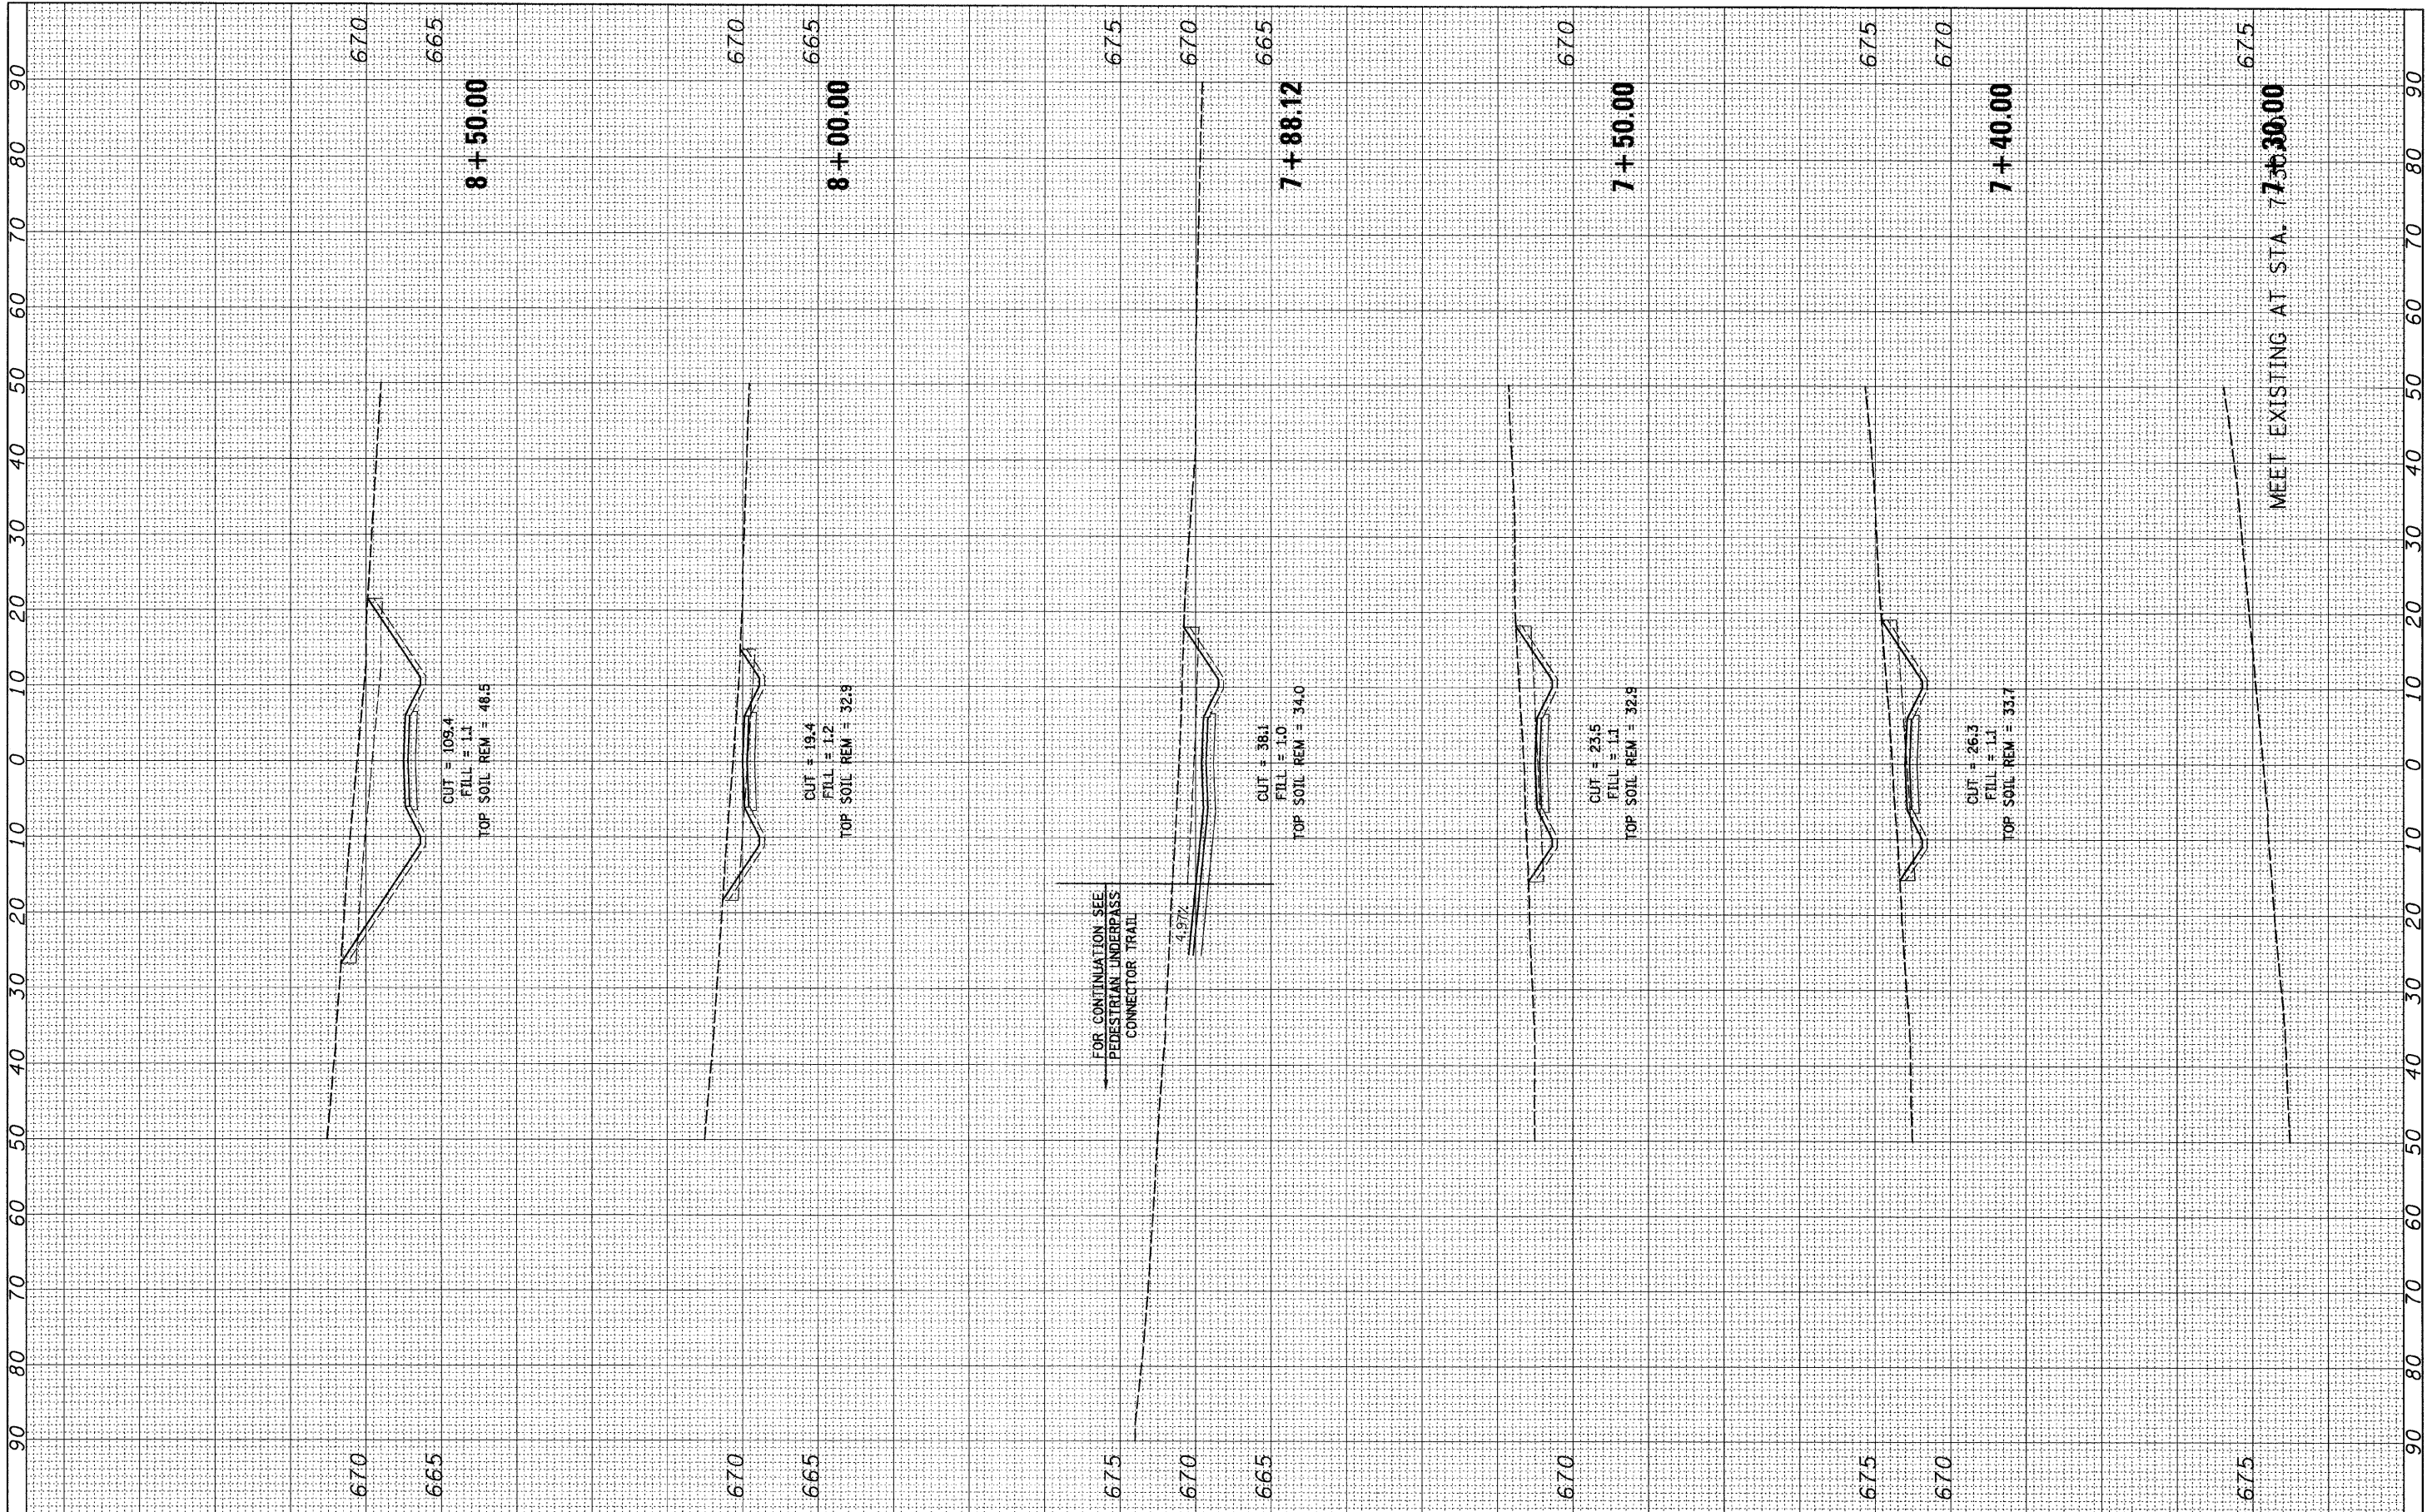

FILE NAME =
 i:\102901\cadd sheets\sh-t-xsec-pedunp.dgn

USER NAME = IDOT
 DESIGNED -
 DRAWN -
 CHECKED -
 DATE -
 PLOT SCALE = 10,0000 ' / IN.
 PLOT DATE = 7/8/2011

REVISED -
 REVISED -
 REVISED -
 REVISED -

**STATE OF ILLINOIS
 DEPARTMENT OF TRANSPORTATION**

PEDESTRIAN UNDERPASS TRAIL - CROSS SECTIONS

SCALE: SHEET NO. OF SHEETS STA. 7+30.00 TO STA. 8+50.00

F.A. RTE.	SECTION	COUNTY	TOTAL SHEETS	SHEET NO.
330	123R-3	LAKE	518	514
FED. ROAD DIST. NO. ILLINOIS FED. AID PROJECT			CONTRACT NO. 60953	