


FINAL SURVEY NO.	SURVEYED BY	DATE
NOTE BOOK NO.	PLotted	
	TEMPLATE AREAS CHECKED	

ORIGINAL SURVEY NO.	SURVEYED BY	DATE
NOTE BOOK NO.	PLotted	
	TEMPLATE AREAS CHECKED	

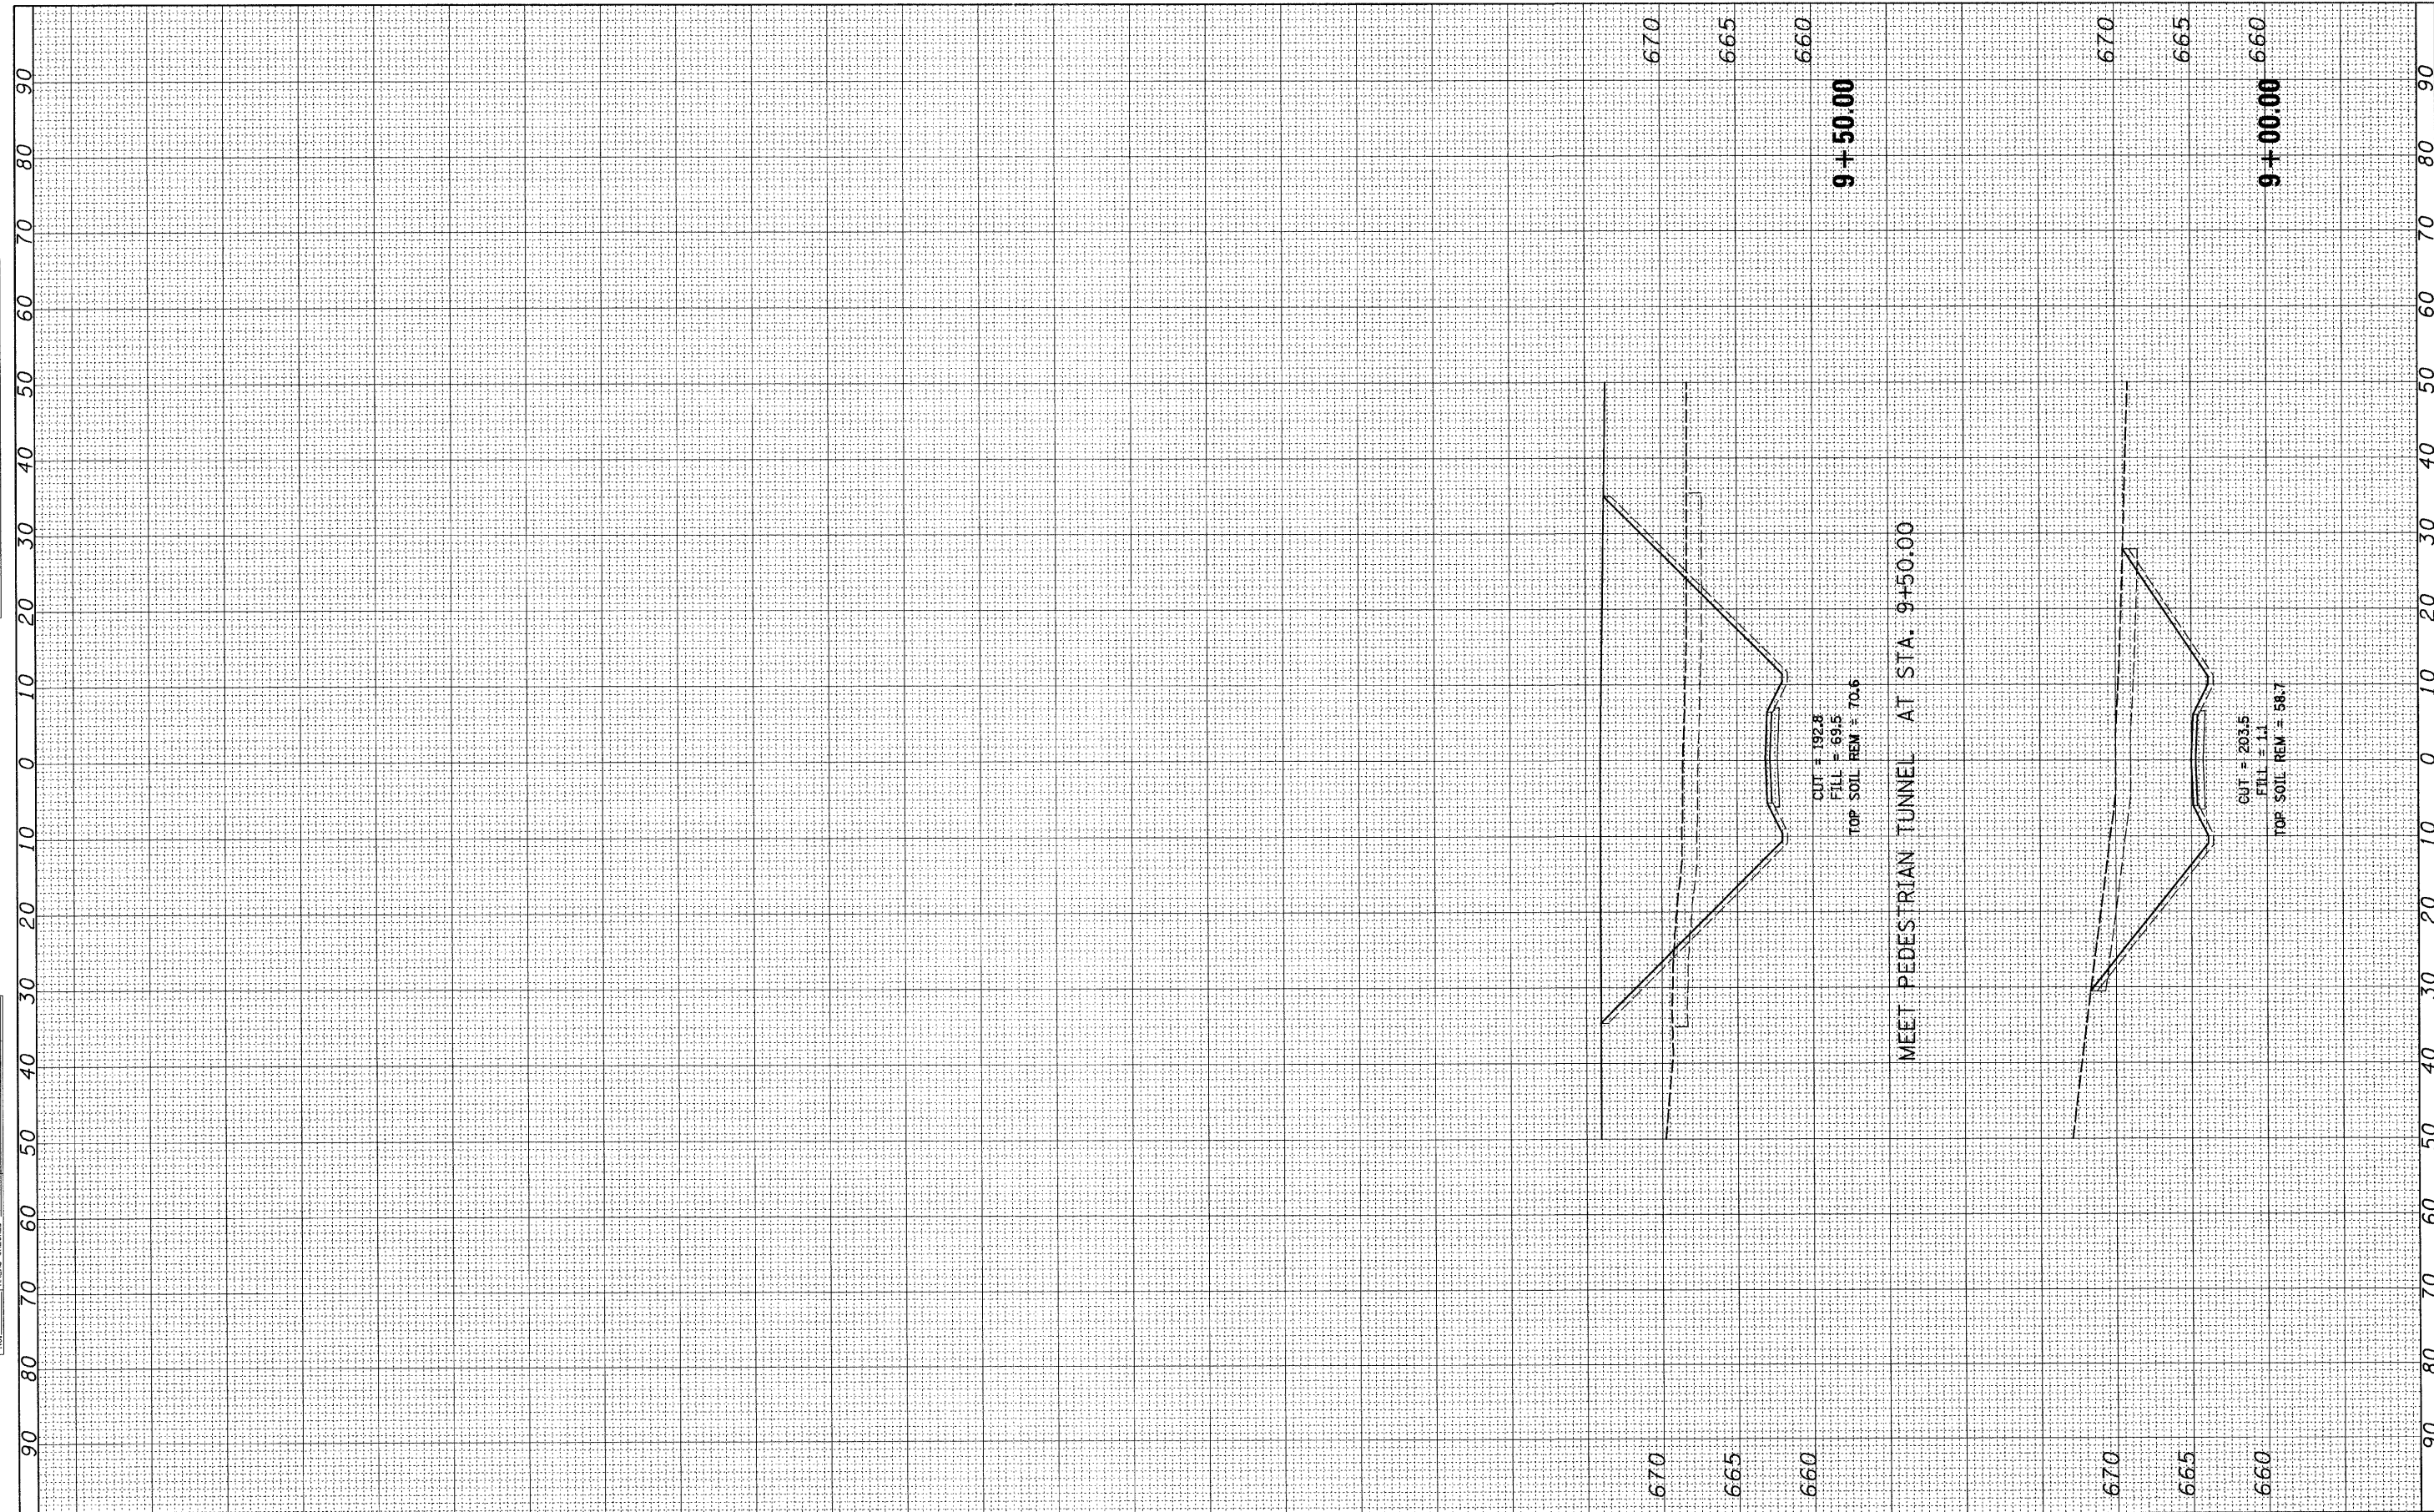

FILE NAME = \\1102901\cadd sheets\sht-xsec-pedunp.dgn

USER NAME = ID01  
 PLOT SCALE = 10.0000' / IN.  
 PLOT DATE = 7/8/2011

DESIGNED -	REVISED -
DRAWN -	REVISED -
CHECKED -	REVISED -
DATE -	REVISED -

**STATE OF ILLINOIS  
 DEPARTMENT OF TRANSPORTATION**

**PEDESTRIAN UNDERPASS TRAIL - CROSS SECTIONS**

SCALE: SHEET NO. OF SHEETS STA. 9+00.00 TO STA. 9+50.00

F.A. RTE.	SECTION	COUNTY	TOTAL SHEETS	SHEET NO.
330	123R-3	LAKE	518	515
FED. ROAD DIST. NO. [ILLINOIS] FED. AID PROJECT				
CONTRACT NO. 60953				