


FINAL SURVEY NO.	DATE
SURVEYED	BY
PLOTTED	
NOTE BOOK	
TEMPLATE	
AREAS CHECKED	

ORIGINAL SURVEY NO.	DATE
SURVEYED	BY
PLOTTED	
NOTE BOOK	
TEMPLATE	
AREAS CHECKED	

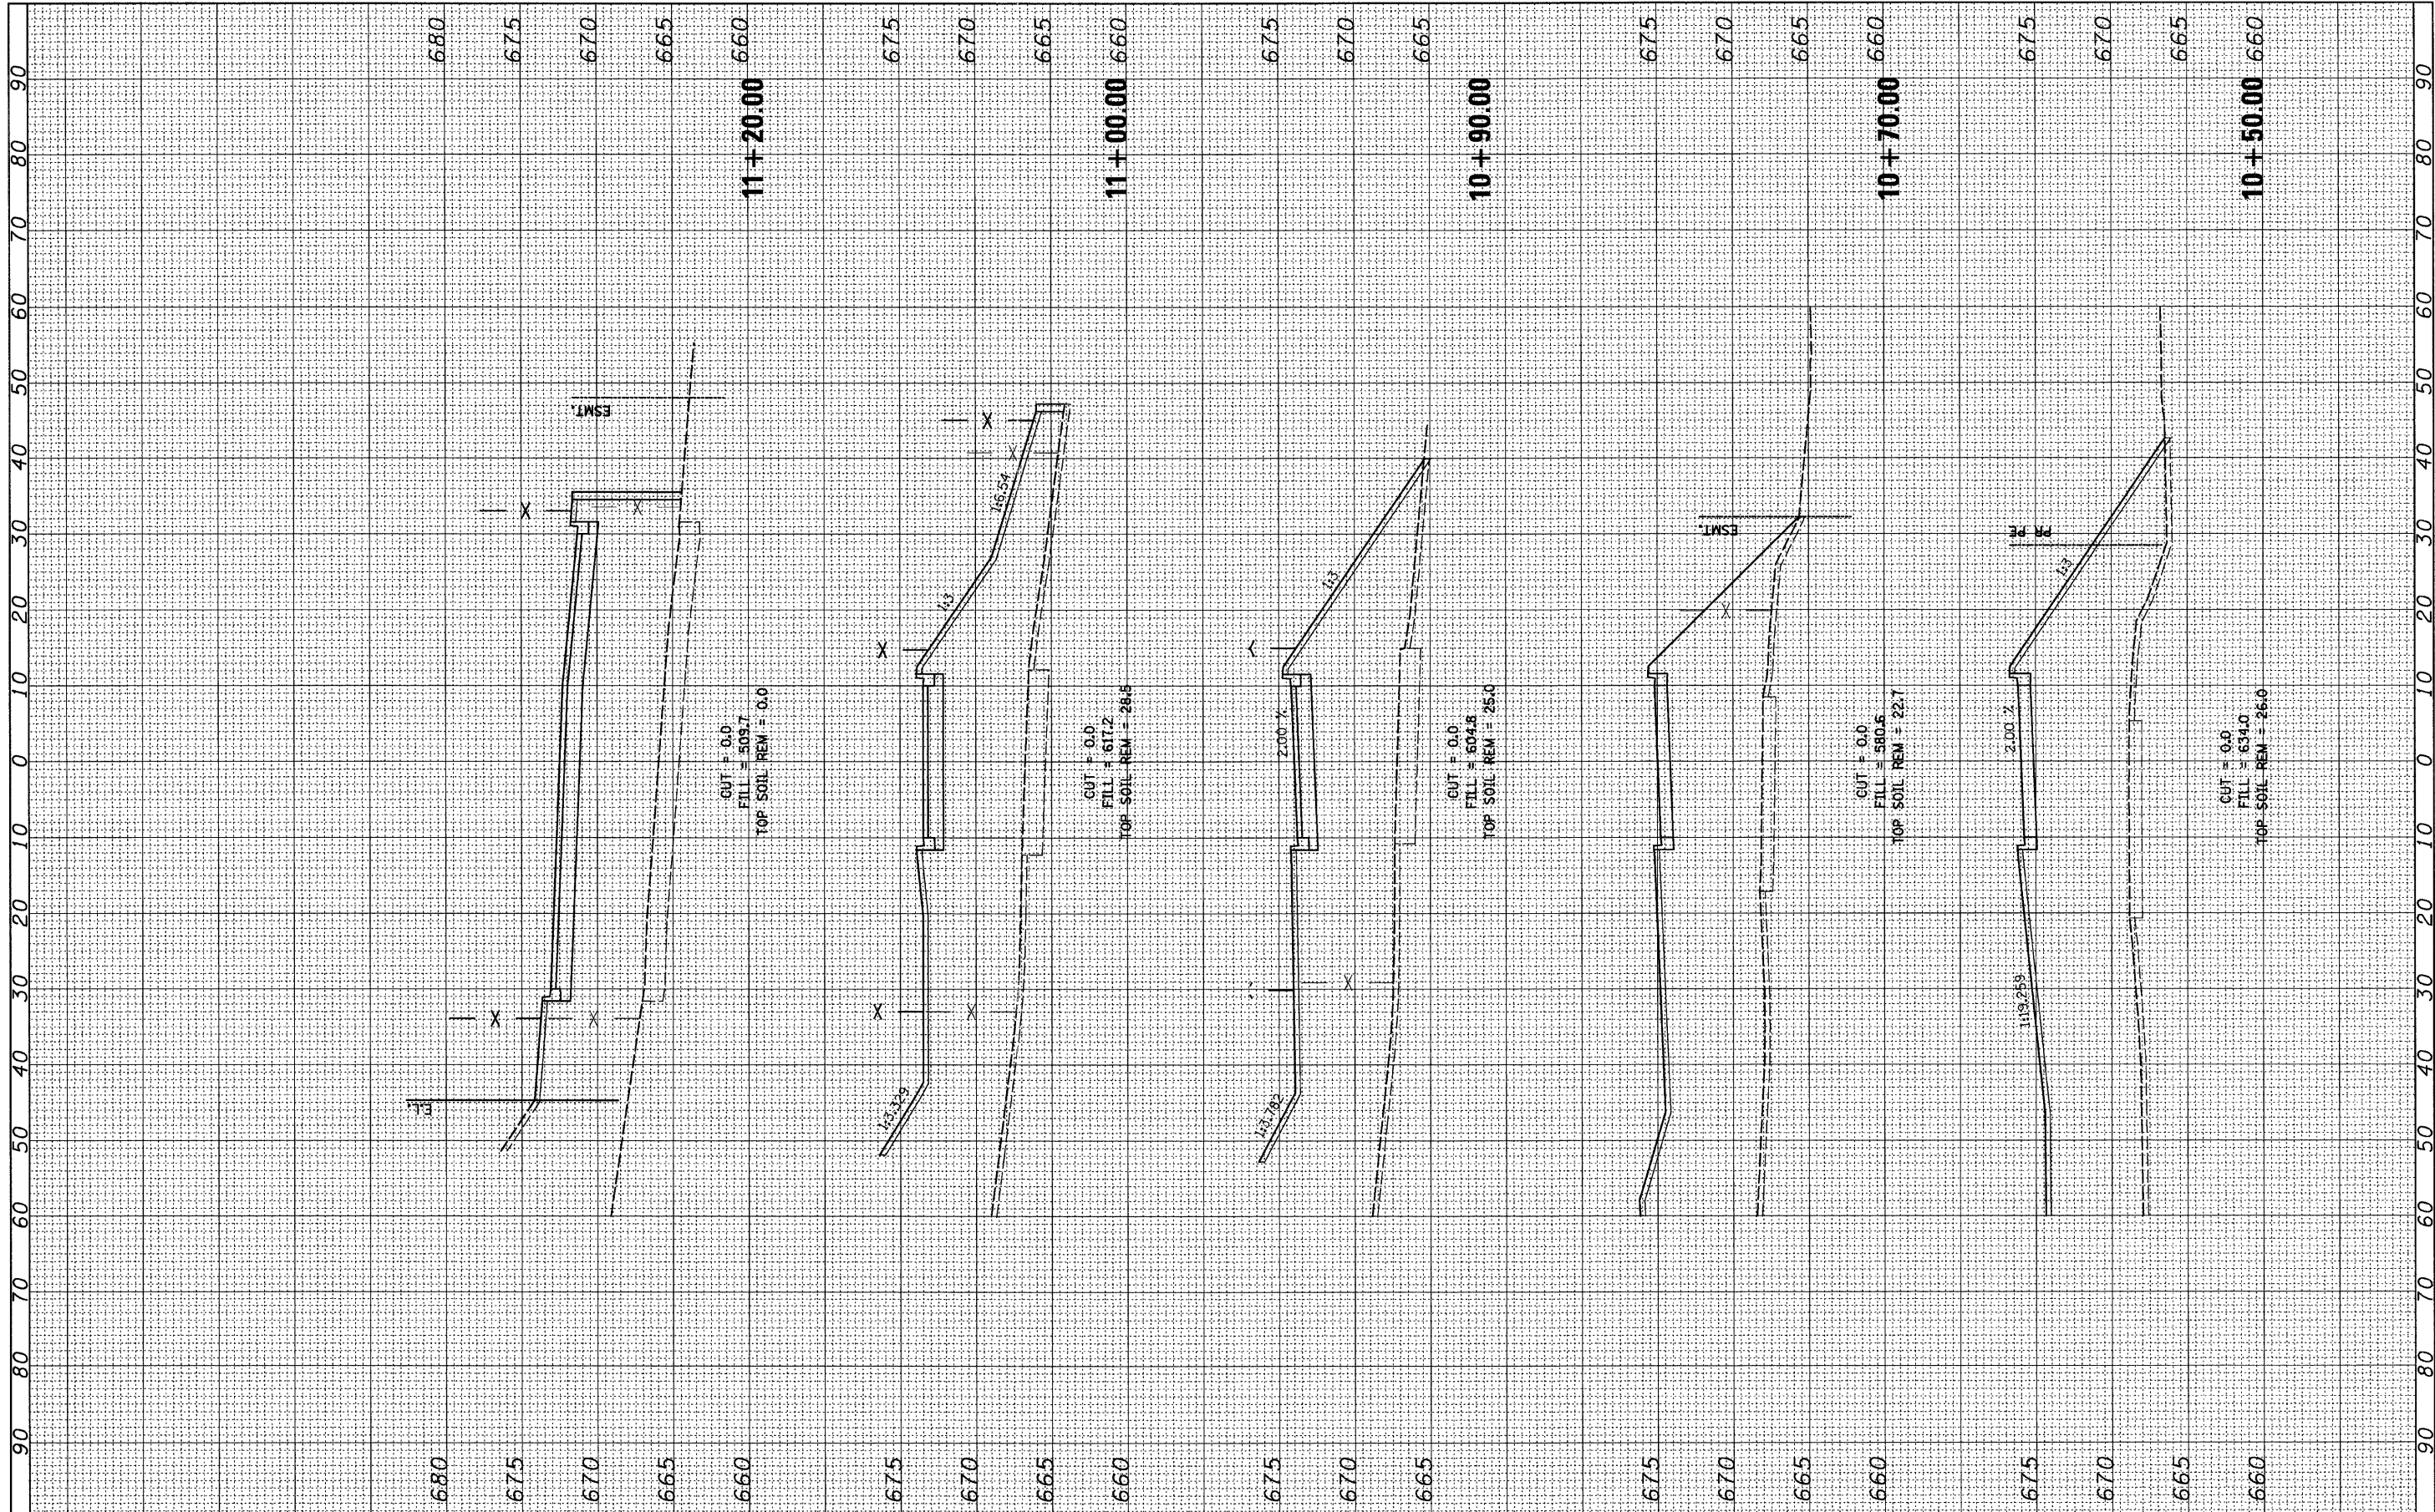

FILE NAME = I:\182901\CADD Sheets\SHT-dogperkxsec.dgn

USER NAME = IDDT	DESIGNED -	REVISED -
PLOT SCALE = 18.0000" / IN.	DRAWN -	REVISED -
PLOT DATE = 8/11/2011	CHECKED -	REVISED -
	DATE -	REVISED -

**STATE OF ILLINOIS
DEPARTMENT OF TRANSPORTATION**

DOF PARK PARKING LOT - CROSS SECTIONS

SCALE: SHEET NO. OF SHEETS STA. 10+50.00 TO STA. 11+20.00

F.A. RTE.	SECTION	COUNTY	TOTAL SHEETS	SHEET NO.
330	123R-3	LAKE	518	517
FED. ROAD DIST. NO. ILLINOIS FED. AID PROJECT			CONTRACT NO. 60953	