


FINAL SURVEY	SURVEYED	BY	DATE
NOTE BOOK	PLOTTED		
NO.	TEMPLATE		
	AREAS CHECKED		

ORIGINAL SURVEY	SURVEYED	BY	DATE
NOTE BOOK	PLOTTED		
NO.	TEMPLATE		
	AREAS CHECKED		

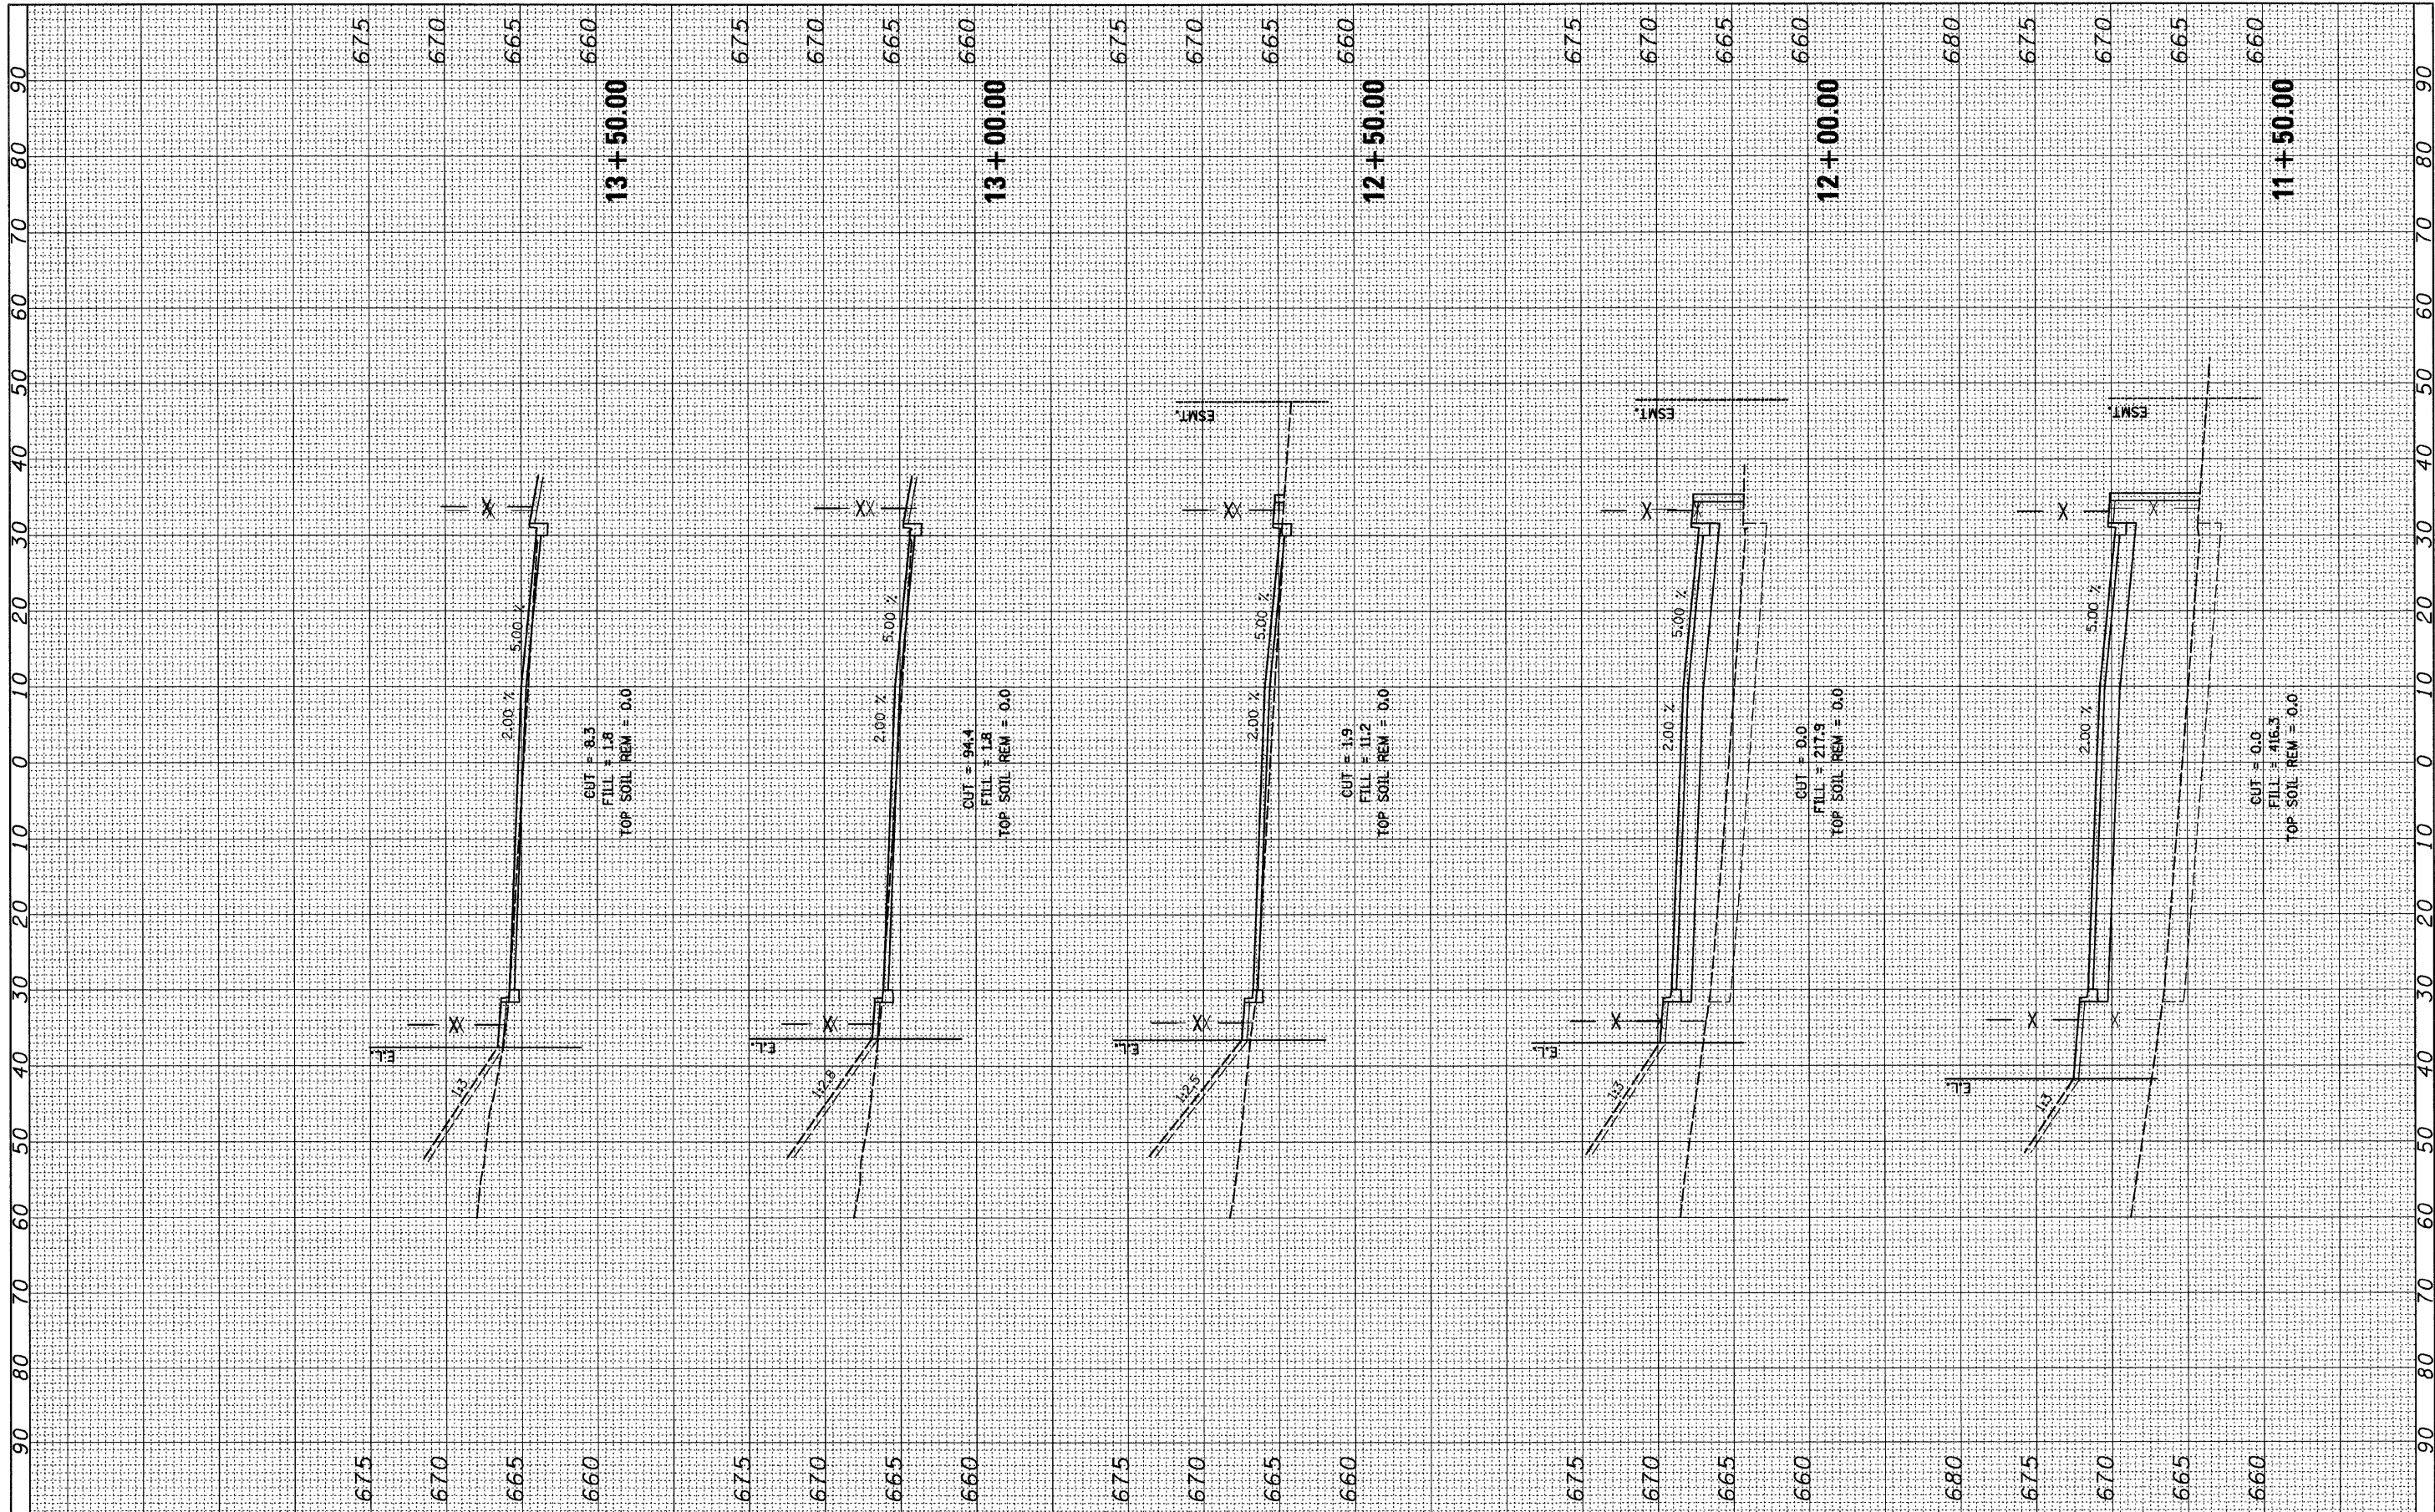

FILE NAME = I:\182901\CADD Sheets\SHT-dogparkxsec.dgn

USER NAME = IDOT  
 PLOT SCALE = 18.0000" / IN.  
 PLOT DATE = 8/11/2011

DESIGNED -	REVISED -
DRAWN -	REVISED -
CHECKED -	REVISED -
DATE -	REVISED -

STATE OF ILLINOIS  
 DEPARTMENT OF TRANSPORTATION

DOF PARK PARKING LOT - CROSS SECTIONS

SCALE: SHEET NO. OF SHEETS STA. 11+50.00 TO STA. 13+50.00

F.A. RTE.	SECTION	COUNTY	TOTAL SHEETS	SHEET NO.
330	123R-3	LAKE	518	518
FED. ROAD DIST. NO. ILLINOIS FED. AID PROJECT			CONTRACT NO. 60953	