
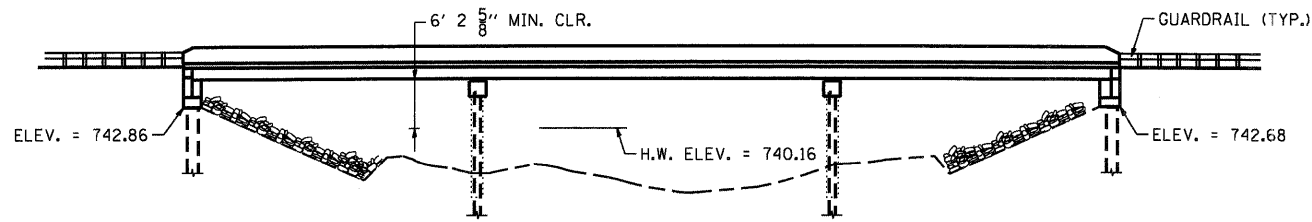


LEGEND

 SLOPE MATTRESS (18.0" THICK)

 STONE RIPRAP, CLASS A4 (2.3' THICK)

BM 1: MAG NAIL 45' EAST OF BRIDGE (OFF SB SHOULDER)
ELEV. = 748.81
BM 2: 5/8" IRON ROD 30' WEST OF BRIDGE (OFF NB SHOULDER)
ELEV. = 750.88

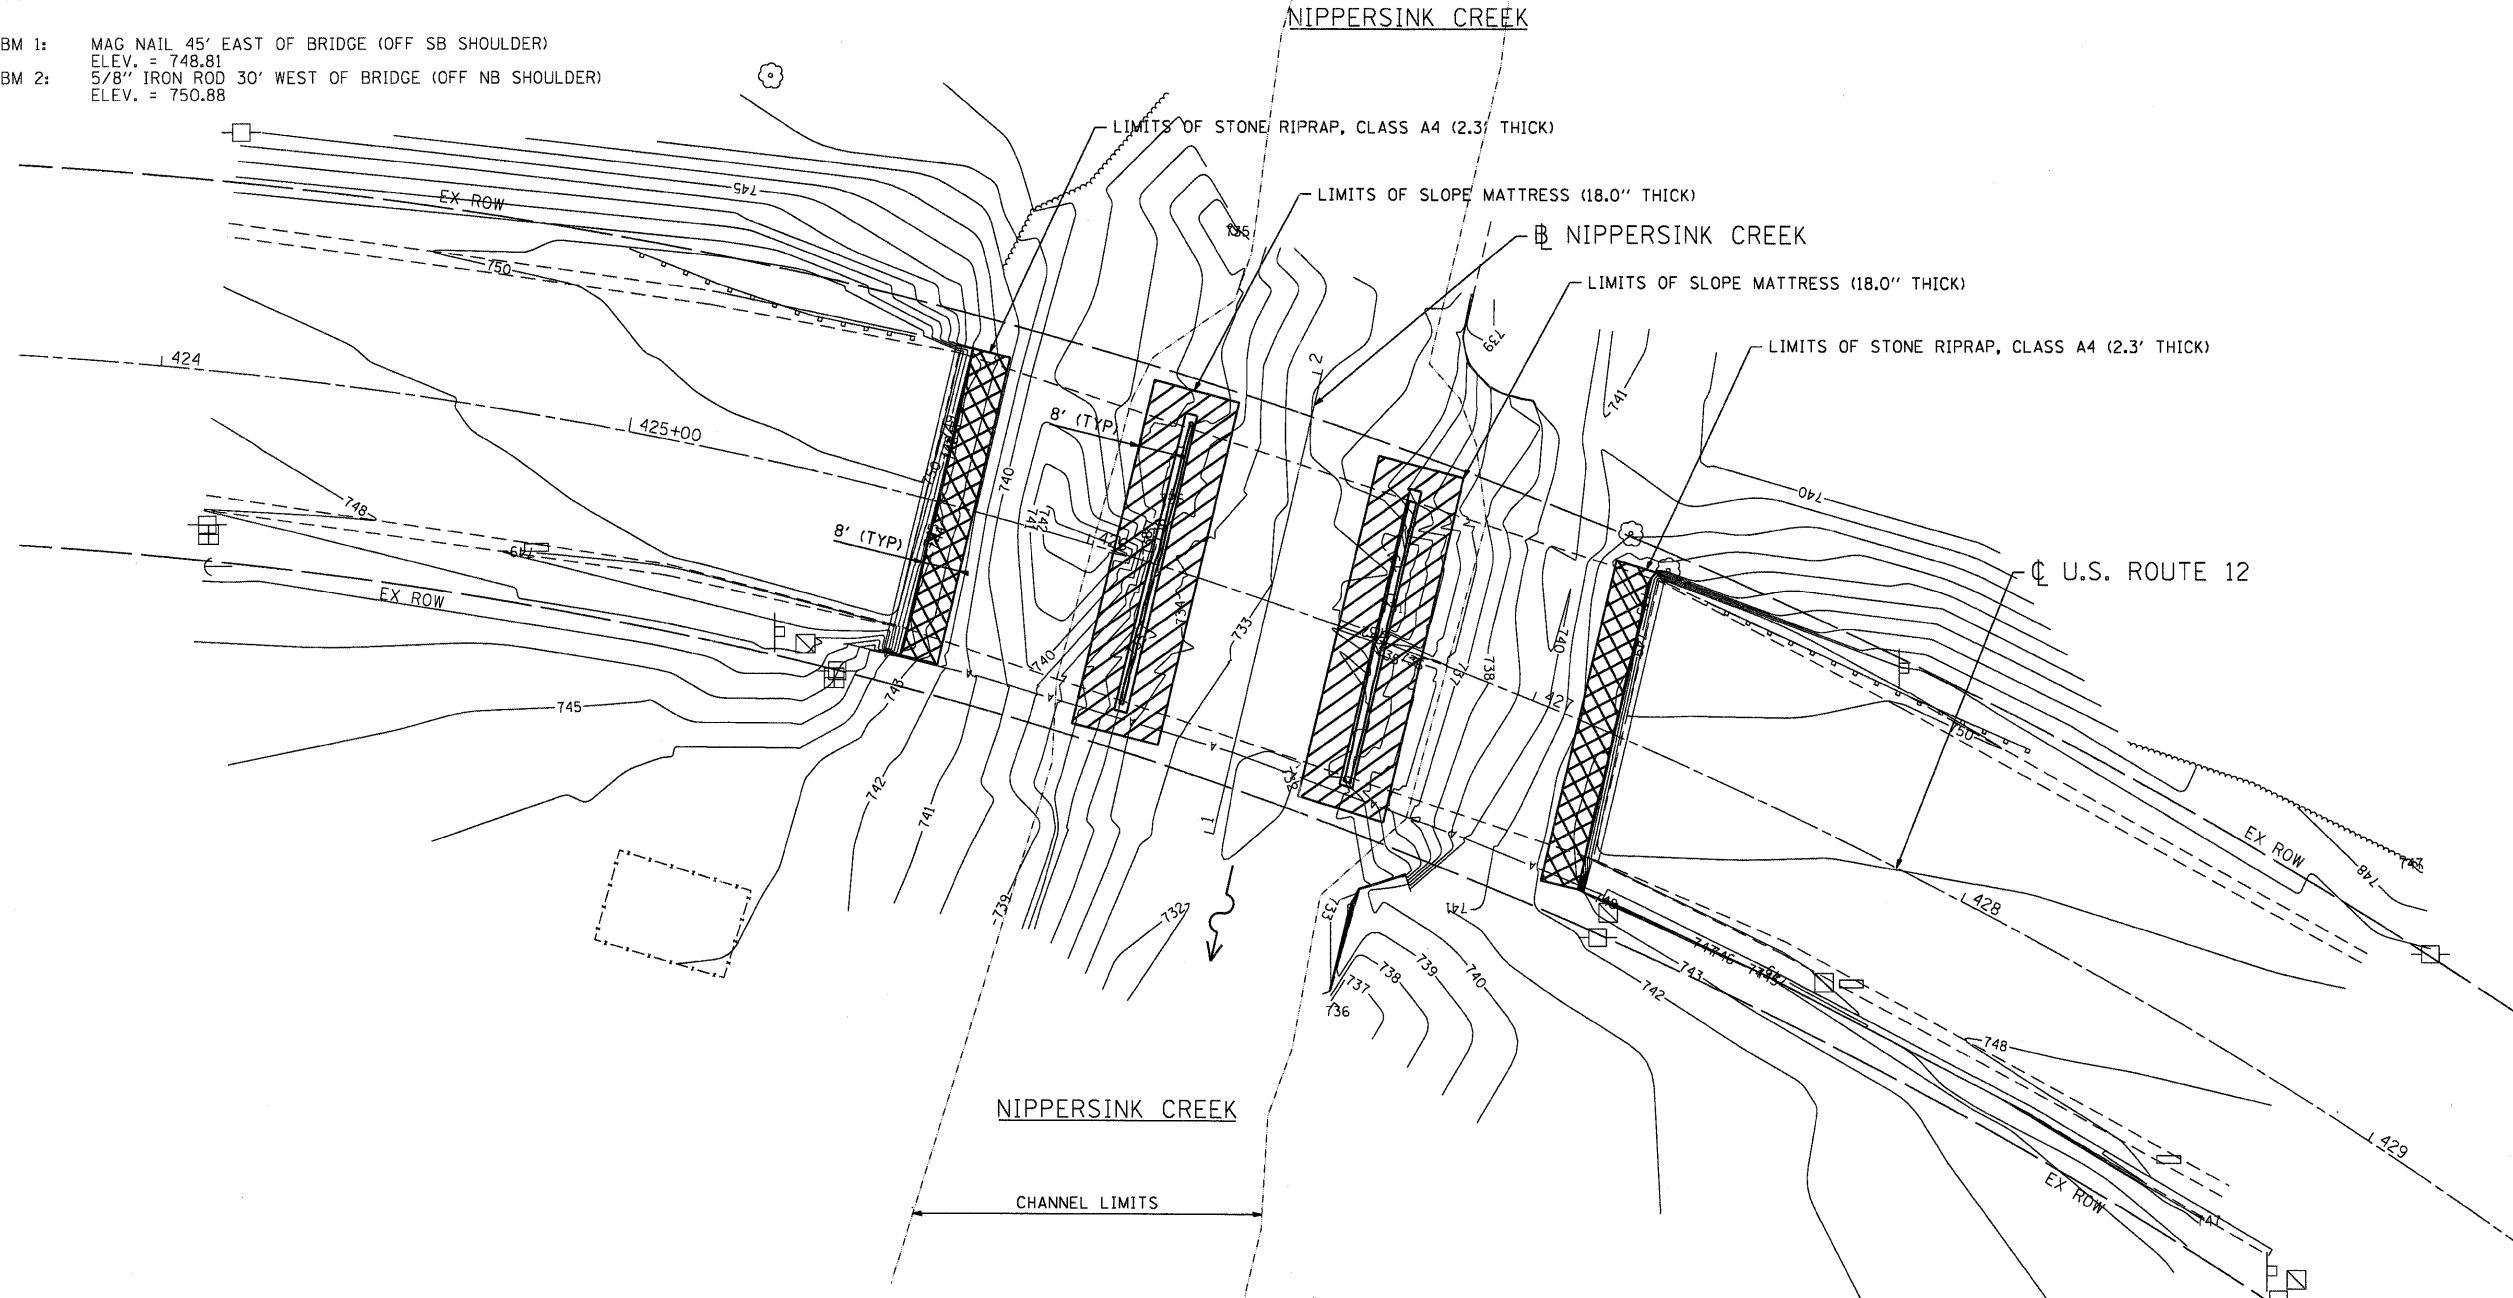

BRIDGE ELEVATION
NOT TO SCALE

ACCESS TO THIS SITE IS LIMITED. THE CONTRACTOR SHALL ONLY ACCESS THIS SITE BY RAISING AND/OR LOWERING ALL EQUIPMENT AND MATERIAL OVER THE SIDES OF THE BRIDGE. THE CONTRACTOR WILL NOT BE ALLOWED OTHER ACCESS WITHOUT WRITTEN PERMISSION FROM THE ENGINEER. THIS WORK WILL NOT BE PAID FOR SEPARATELY, BUT SHALL BE CONSIDERED AS INCLUDED IN THE CONTRACT UNIT PRICES FOR THE CONSTRUCTION ITEMS INVOLVED AND NO ADDITIONAL COMPENSATION WILL BE ALLOWED.

COMPANY NAME: HRGreen.com
PROJECT CONTACT: S. PERNAL
CLIENT: ILLINOIS DEPARTMENT OF TRANSPORTATION
FILE NAME: 6610196.03-6086-eros-02.dgn
PLOT DATE: 7/19/11
PEN TABLE: standard-trans.tbl



USER NAME = SPernal	DESIGNED - C. HARTKE	REVISED -
PLOT SCALE = 1"=20'	DRAWN - S. PERNAL	REVISED -
PLOT DATE = 7/19/2011	CHECKED - T. HAMILTON	REVISED -
	DATE - 7/19/11	REVISED -

**STATE OF ILLINOIS
DEPARTMENT OF TRANSPORTATION**

**EROSION AND SEDIMENT CONTROL PLAN
U.S. ROUTE 12 OVER NIPPERSINK CREEK**

SCALE: 1"=20' SHEET NO. 2 OF 2 SHEETS STA. 425+00 TO STA. 428+00

F.A. RTE.	SECTION	COUNTY	TOTAL SHEETS	SHEET NO.
VAR.	2010-124-1	VAR.	21	8
S.N. 056-0057			CONTRACT NO. 6086	
FED. ROAD DIST. NO. [ILLINOIS] FED. AID PROJECT				