
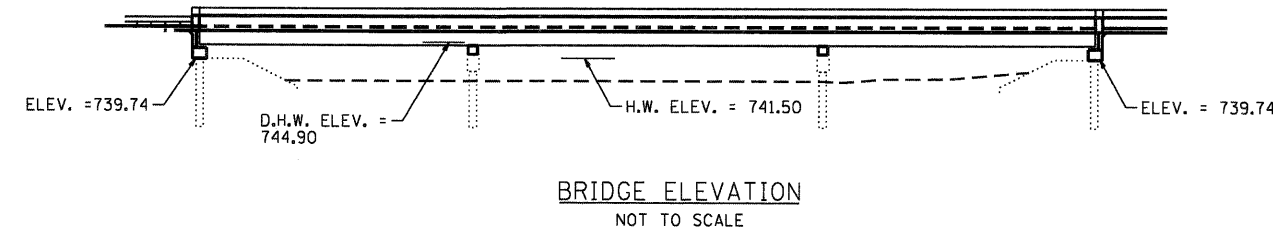


LEGEND

 SLOPE MATTRESS (12.0" THICK)

BM 1: CHISLED "X" 20' EAST OF BRIDGE (ON SB CURB)
ELEV. = 748.76
BM 2: CHISLED "X" 20' WEST OF BRIDGE (ON SB CURB)
ELEV. = 748.83

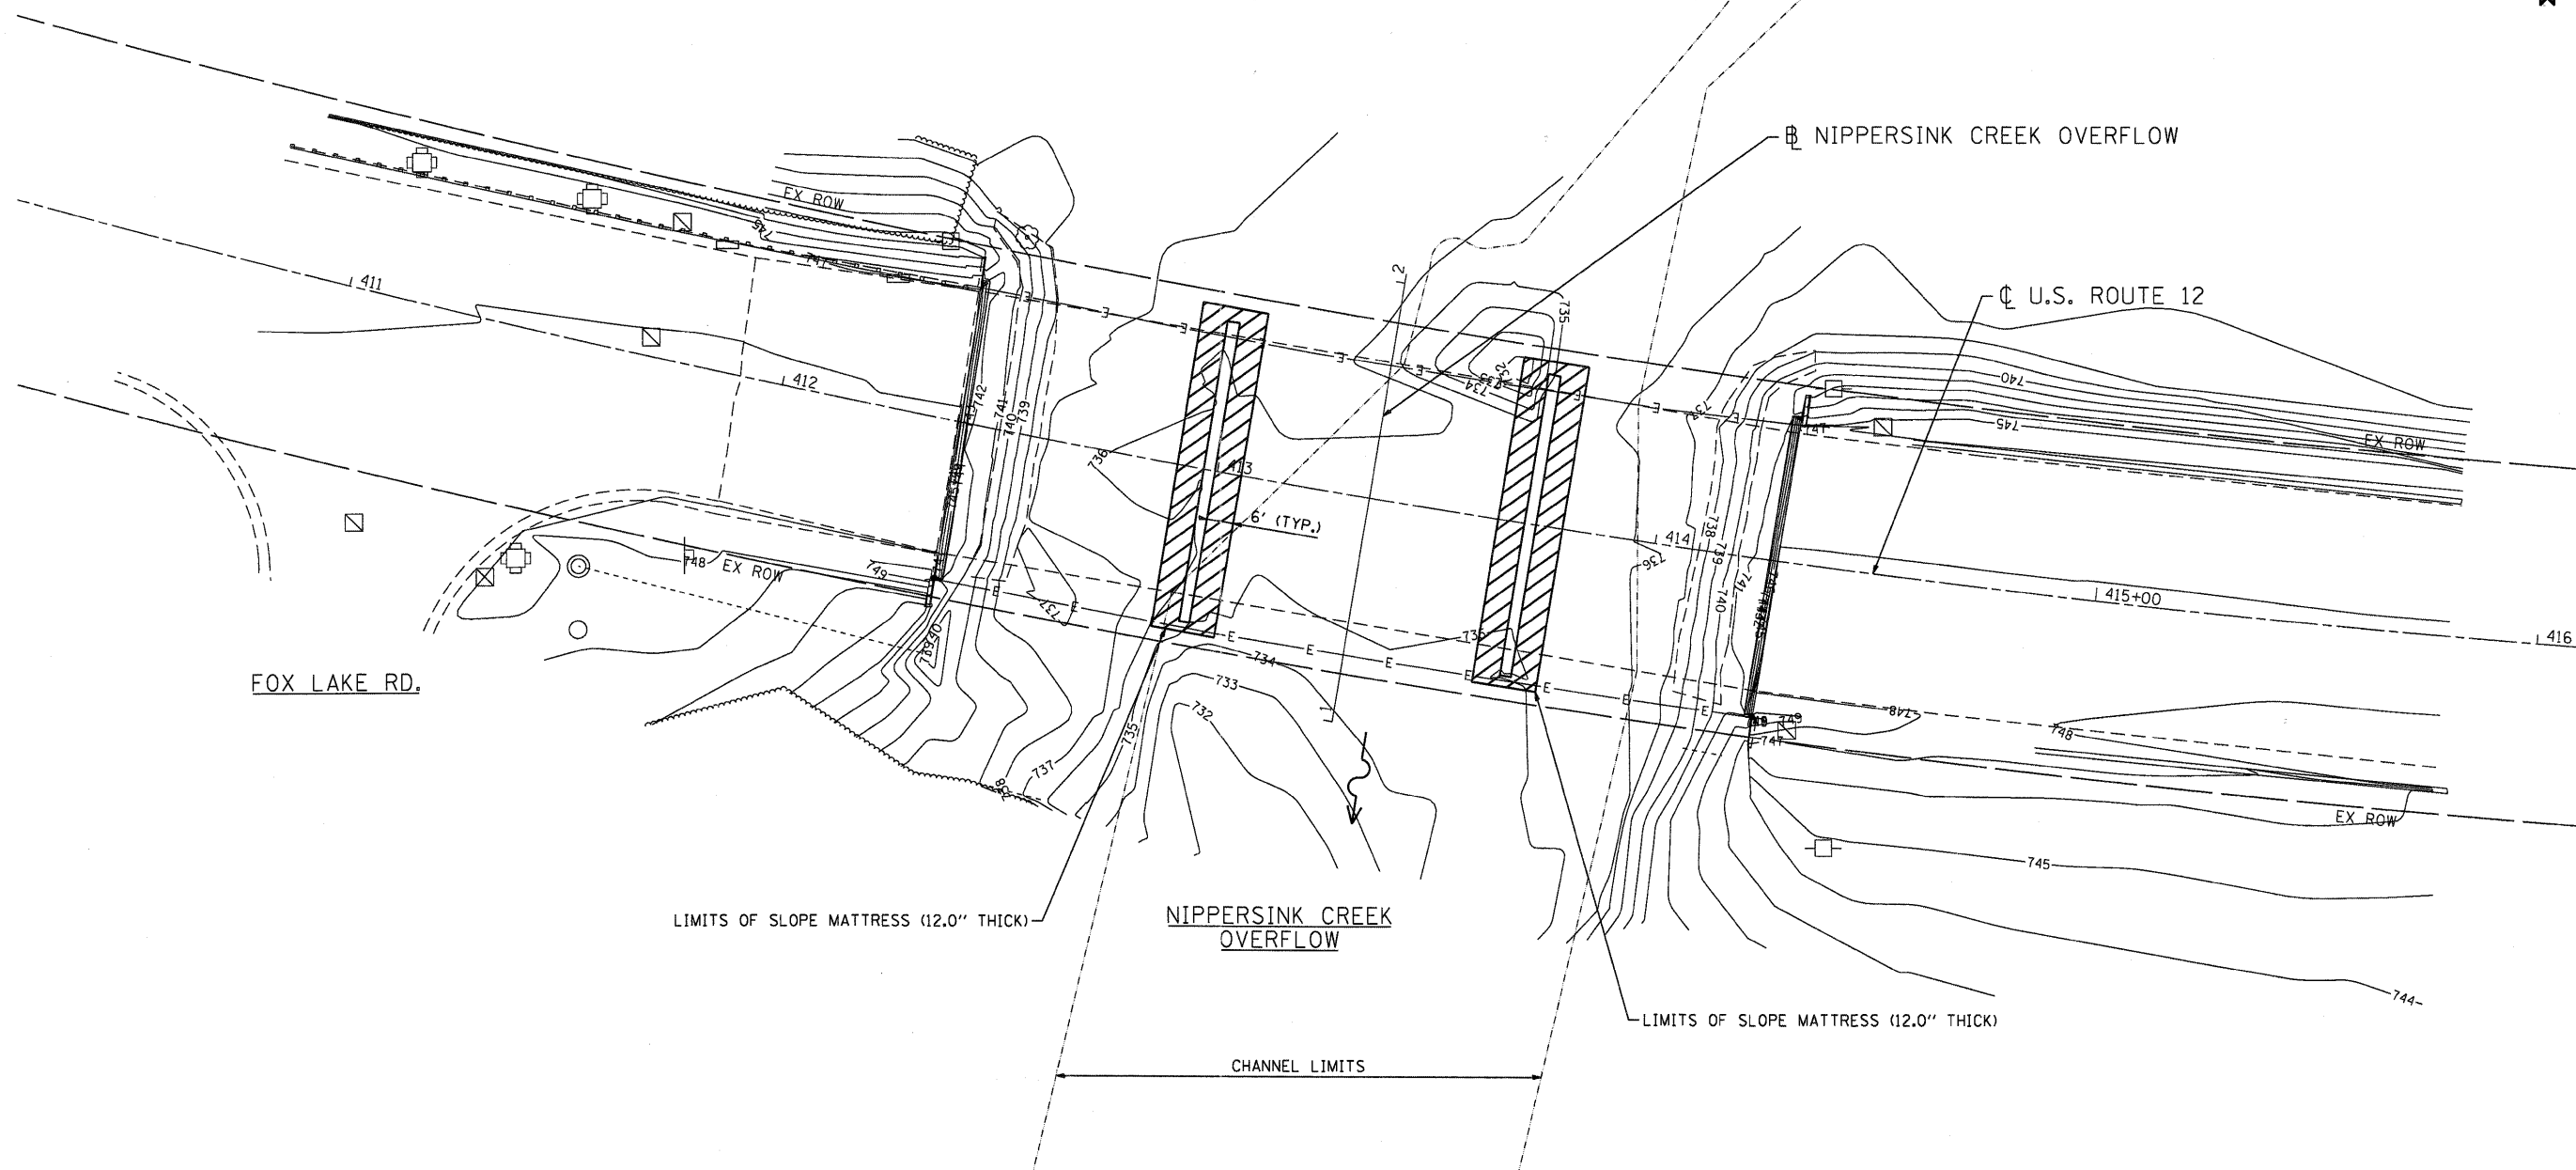

ACCESS TO THIS SITE IS LIMITED. THE CONTRACTOR SHALL ONLY ACCESS THIS SITE BY RAISING AND/OR LOWERING ALL EQUIPMENT AND MATERIAL OVER THE SIDES OF THE BRIDGE. THE CONTRACTOR WILL NOT BE ALLOWED OTHER ACCESS WITHOUT WRITTEN PERMISSION FROM THE ENGINEER. THIS WORK WILL NOT BE PAID FOR SEPARATELY, BUT SHALL BE CONSIDERED AS INCLUDED IN THE CONTRACT UNIT PRICES FOR THE CONSTRUCTION ITEMS INVOLVED AND NO ADDITIONAL COMPENSATION WILL BE ALLOWED.

COMPANY NAME: HRGreen
 PROJECT CONTACT: S. PERNAL
 CLIENT: ILLINOIS DEPARTMENT OF TRANSPORTATION
 FILE NAME: 60M86-er-os-03.dgn
 PLOT DRIVER: perf.plt
 PEN TABLE: standard-trans.tbl



USER NAME = SPernal	DESIGNED - C. HARTKE	REVISED -
PLOT SCALE = 1"=20'	DRAWN - S. PERNAL	REVISED -
PLOT DATE = 7/19/2011	CHECKED - T. HAMILTON	REVISED -
	DATE - 7/19/11	REVISED -

**STATE OF ILLINOIS
DEPARTMENT OF TRANSPORTATION**

**EROSION AND SEDIMENT CONTROL PLAN
U.S. ROUTE 12 OVER NIPPERSINK CREEK OVERFLOW**

SCALE: 1"=20' SHEET NO. 2 OF 2 SHEETS STA. 411+00 TO STA. 415+00

F.A. RTE.	SECTION	COUNTY	TOTAL SHEETS	SHEET NO.
VAR.	2010-124-1	VAR.	21	10
SN. 056-0020		CONTRACT NO. 60M86		
FED. ROAD DIST. NO. [ILLINOIS] FED. AID PROJECT				