



STAGE I REMOVAL AND TRAFFIC
(Looking North)

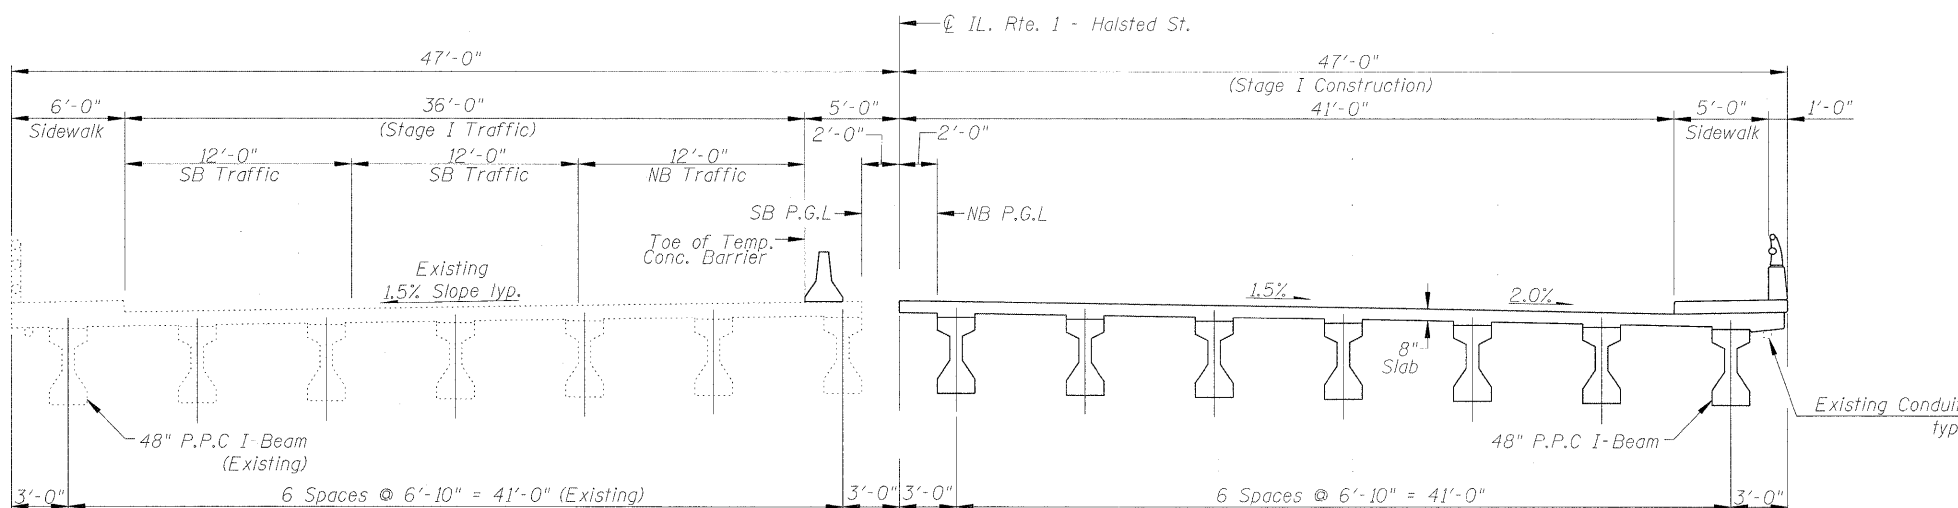

STAGE I CONSTRUCTION AND TRAFFIC
(Looking North)

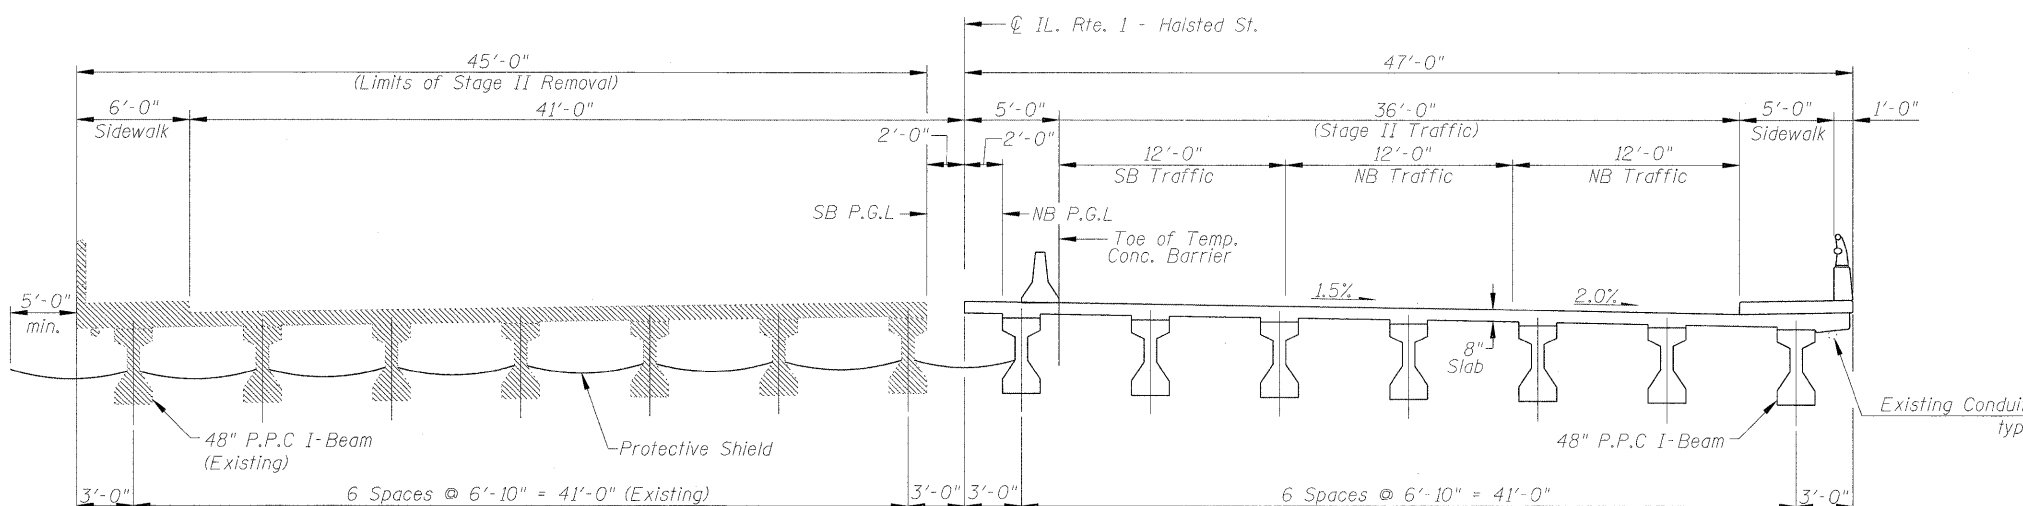

STAGE II REMOVAL AND TRAFFIC
(Looking North)

Notes:
Concrete Median will be poured after the Superstructure forms of Stage II Construction have been removed.
For Quantity of Temporary Concrete Barrier, See Roadway Plans.
Hatched areas indicate area of removal.
Existing Protective Shield is to be removed. Cost included with removal of existing Superstructure.
See Special Provisions for maintenance of existing conduit and under deck lighting.
See Roadway Plans for details of new conduit.



FILE NAME = 0160199-62099-03-STAGE1.dgn

USER NAME =	DESIGNED - JPMILLA	REVISED -
	CHECKED - RALEE	REVISED -
PLOT SCALE =	DRAWN - RMKANE	REVISED -
PLOT DATE = 08/05/2011	CHECKED - RALEE	REVISED -

STATE OF ILLINOIS
DEPARTMENT OF TRANSPORTATION

IL RT 1 - HALSTED ST. OVER I-80/294
TRAFFIC & CONSTRUCTION STAGING I

SHEET NO. 03 OF 33 SHEETS

F.A.P. RTE.	SECTION	COUNTY	TOTAL SHEETS	SHEET NO.
876	2001-001BR	COOK	62	22
STRUCTURE NO. 016-0199			CONTRACT NO. 62099	
ILLINOIS FED. AID PROJECT				