

STAGE II CONSTRUCTION AND TRAFFIC

(Looking North)

Notes:

Concrete Median will be poured after the Superstructure forms of Stage II Construction have been removed.


For Quantity of Temporary Concrete Barrier, See Roadway Plans.

Hatched areas indicate area of removal.

Existing Protective Shield is to be removed. Cost included with removal of existing Superstructure.

See Special Provisions for maintenance of existing conduit and under deck lighting.

See Roadway Plans for details of new conduit.

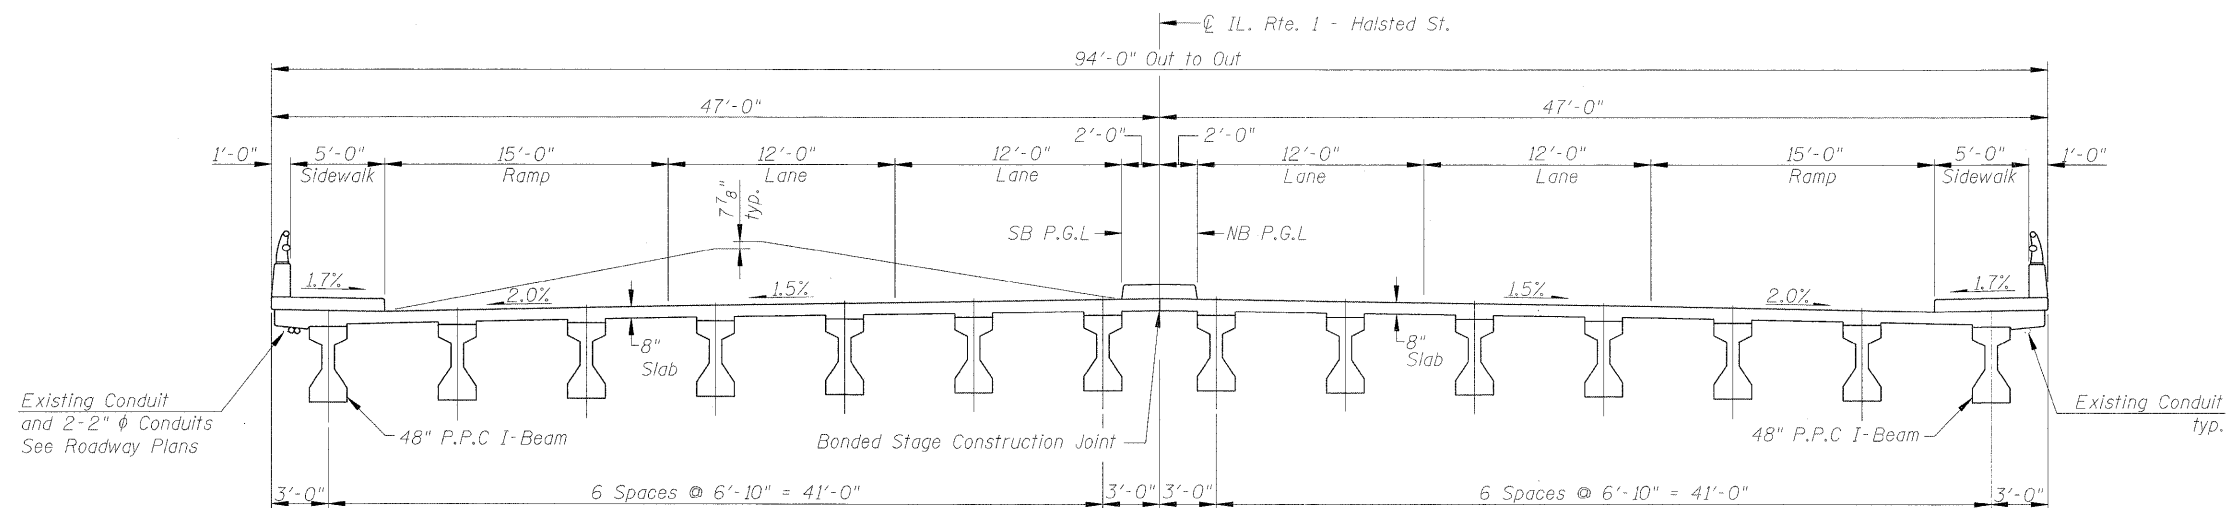

FINAL CROSS SECTION

(Looking North)



FILE NAME = 0160199-62099-04-STAGE2.dgn

USER NAME =
 DESIGNED - JPMILLA
 CHECKED - RALEE
 PLOT SCALE =
 PLT DATE = 08/05/2011

DESIGNED - JPMILLA
 CHECKED - RALEE
 DRAWN - RMKANE
 CHECKED - RALEE

REVISED -
 REVISED -
 REVISED -
 REVISED -

**STATE OF ILLINOIS
 DEPARTMENT OF TRANSPORTATION**

**IL. RT 1 - HALSTED ST. OVER I-80/294
 TRAFFIC & CONSTRUCTION STAGING II**

SHEET NO. 04 OF 33 SHEETS

F.A.P. RTE.	SECTION	COUNTY	TOTAL SHEETS	SHEET NO.
876	2001-001BR	COOK	62	23
STRUCTURE NO. 016-0199			CONTRACT NO. 62099	
ILLINOIS FED. AID PROJECT				