


MIN. BAR LAP
 #4 = 2'-4"
 #5 = 2'-11"
 #6 = 3'-6"

Notes:
 See Diaphragm Details 2 Sheet for Section A-A, B-B and C-C.
 See Preformed Joint Strip Seal Sheet for details of expansion joint at Section C-C.
 The joint opening and deck dimensions detailed on the superstructure are based on a rolled rail expansion joint, the opening and deck dimensions shall be modified according to the dimensions detailed on this sheet. Required modifications shall be made at no additional cost to the State.

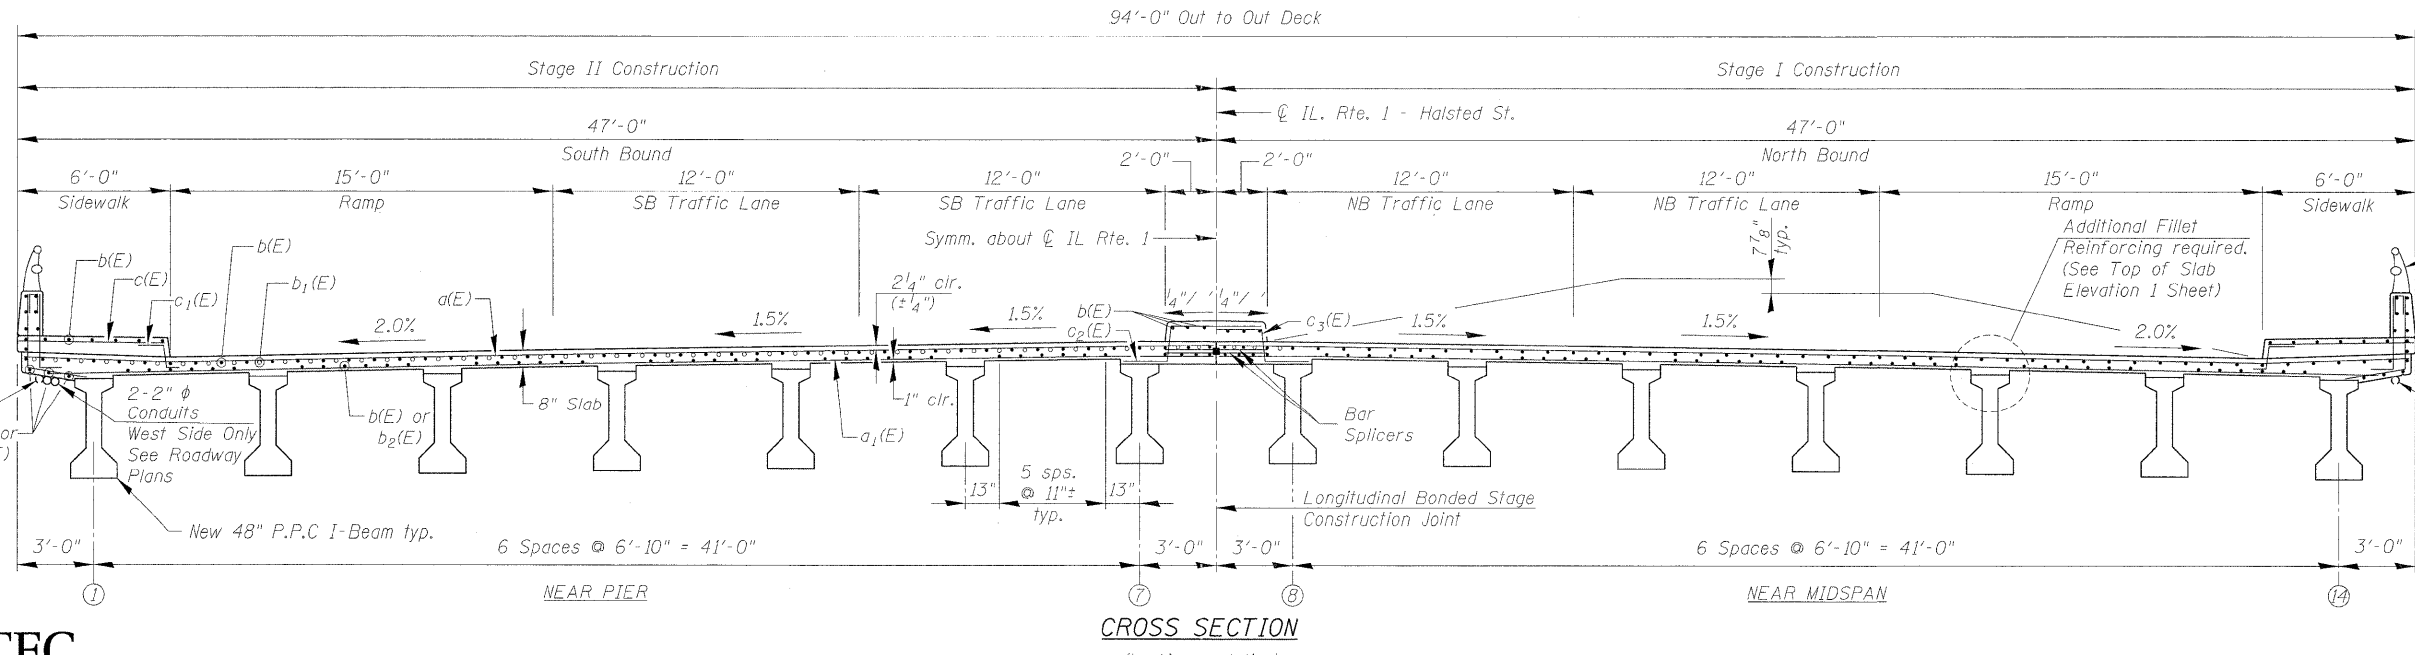

CROSS SECTION
 (Looking upstation)



FILE NAME = 0160199-62099-10-DECK.dgn
 USER NAME =
 PLOT SCALE =
 PLOT DATE = 08/05/2011

DESIGNED - JPMILLA	REVISED -
CHECKED - RALEE	REVISED -
DRAWN - RMKANE	REVISED -
CHECKED - RALEE	REVISED -

STATE OF ILLINOIS
DEPARTMENT OF TRANSPORTATION

IL RT 1 - HALSTED ST. OVER I-80/294
DECK PLAN & CROSS SECTION

SHEET NO. 10 OF 33 SHEETS

F.A.P. RTE. 876	SECTION 2001-001BR	COUNTY COOK	TOTAL SHEETS 62	SHEET NO. 29
STRUCTURE NO. 016-0199		CONTRACT NO. 62099		

ILLINOIS FED. AID PROJECT