
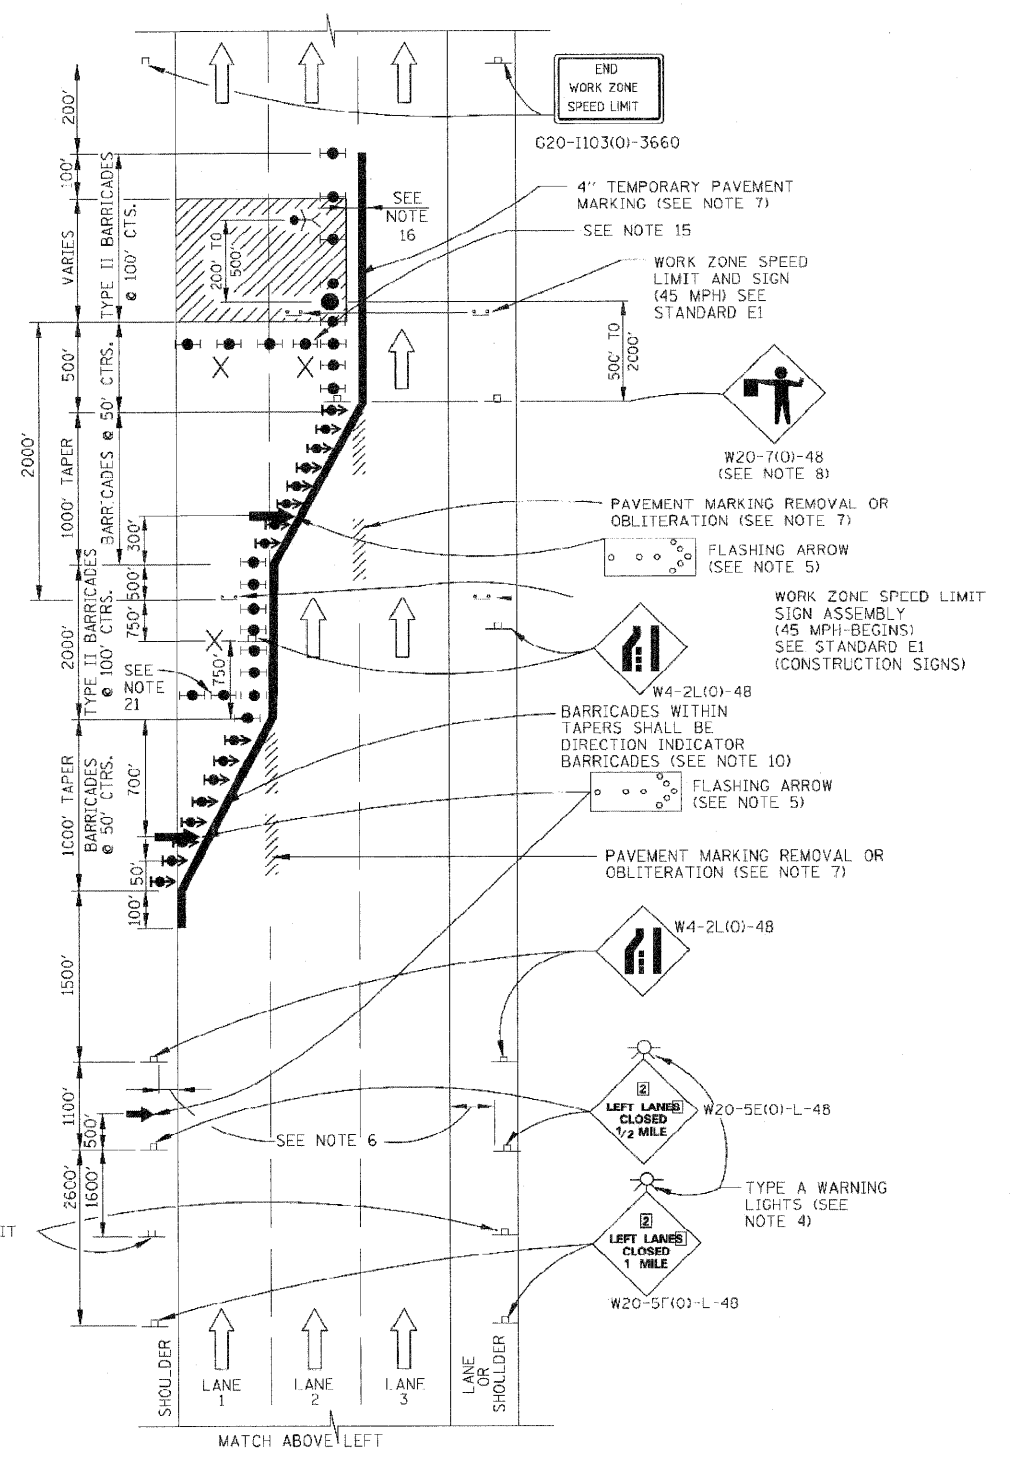


- SYMBOLS**
- ARROW BOARD
 - WORK AREA
 - SIGN
 - DIRECTION INDICATOR BARRICADE WITH STEADY BURN MONODIRECTIONAL LIGHT
 - TYPE II BARRICADE, DRUM, OR VERTICAL BARRICADE WITH STEADY BURN MONODIRECTIONAL LIGHT
 - FLAGGER WITH TRAFFIC CONTROL SIGN
 - WORKER
 - LANE CLOSED

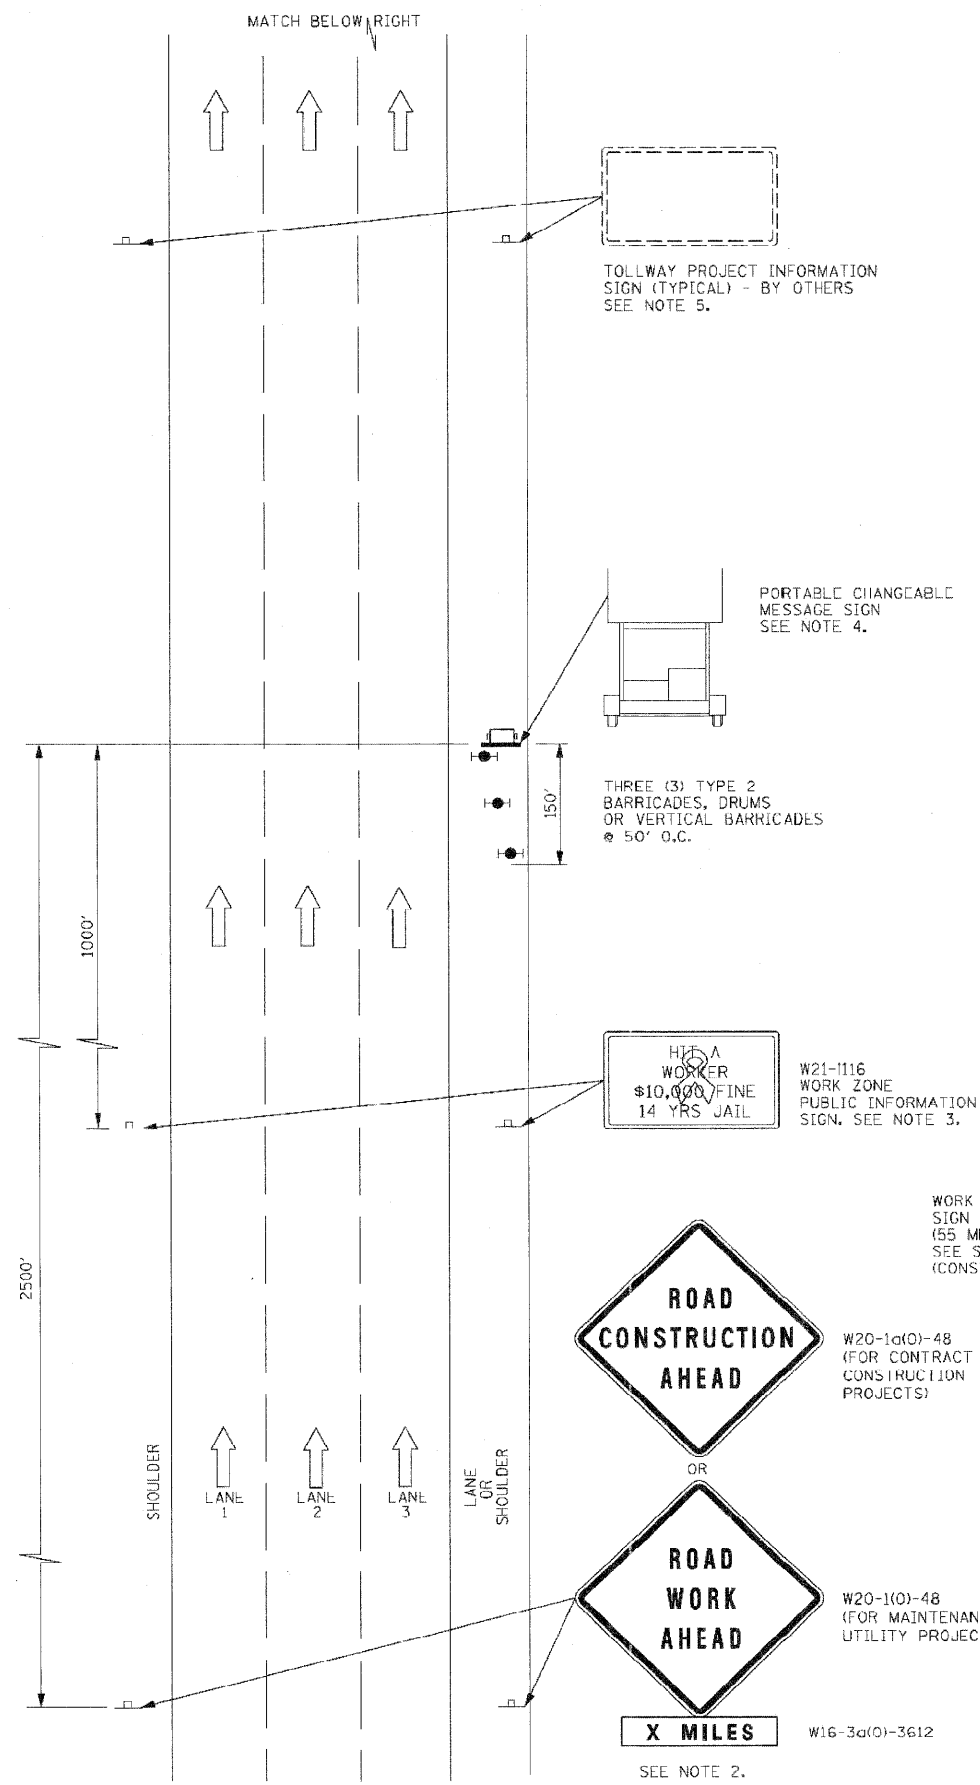

TWO-LANE CLOSURE

Illinois Tollway
Open Roads for a Faster Future

LANE CLOSURE DETAILS

STANDARD E2-02

APPROVED *Paul Kovacs* CHIEF ENGINEER DATE 5-1-2009

FILE NAME = 620995TD04.dgn	USER NAME = h01sted	DESIGNED - PK	REVISED -	STATE OF ILLINOIS DEPARTMENT OF TRANSPORTATION	ILLINOIS RTE 1 OVER TRI-STATE I-80 / I-294 STANDARD E2-02 LANE CLOSURE DETAILS				F.A.P. RTE. 876	SECTION 2001-001BR	COUNTY COOK	TOTAL SHEETS 62	SHEET NO. 61
	PLOT SCALE = 50.0000' / IN.	DRAWN - GAP	REVISED -		SCALE: NONE	SHEET NO. OF SHEETS	STA. TO STA.	FED. ROAD DIST. NO. 1 [ILLINOIS] FED. AID PROJECT	CONTRACT NO. 62099				
	PLOT DATE = 6/20/2011	CHECKED - RPI	REVISED -										
		DATE - 07/01/2011	REVISED -										