





ROUTE MARKERS


 FOR U.S. ROUTES
MI-40-2424

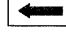
 FOR ILLINOIS ROUTES
MI-50-2424


 R.R. UNMARKED ROUTES
SPECIAL 24" x 18" VARIABLE
4" BLACK LETTERS ON WHITE
REFLECTIVE BACKGROUND


ARROWS SIGNS

 M5-1L-2115

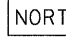
 M5-1R-2115

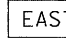
 M6-1-2115

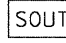
 M6-1-2115

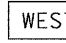
 M6-3-2115

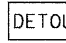
CARDINAL DIRECTION & DETOUR SIGNS

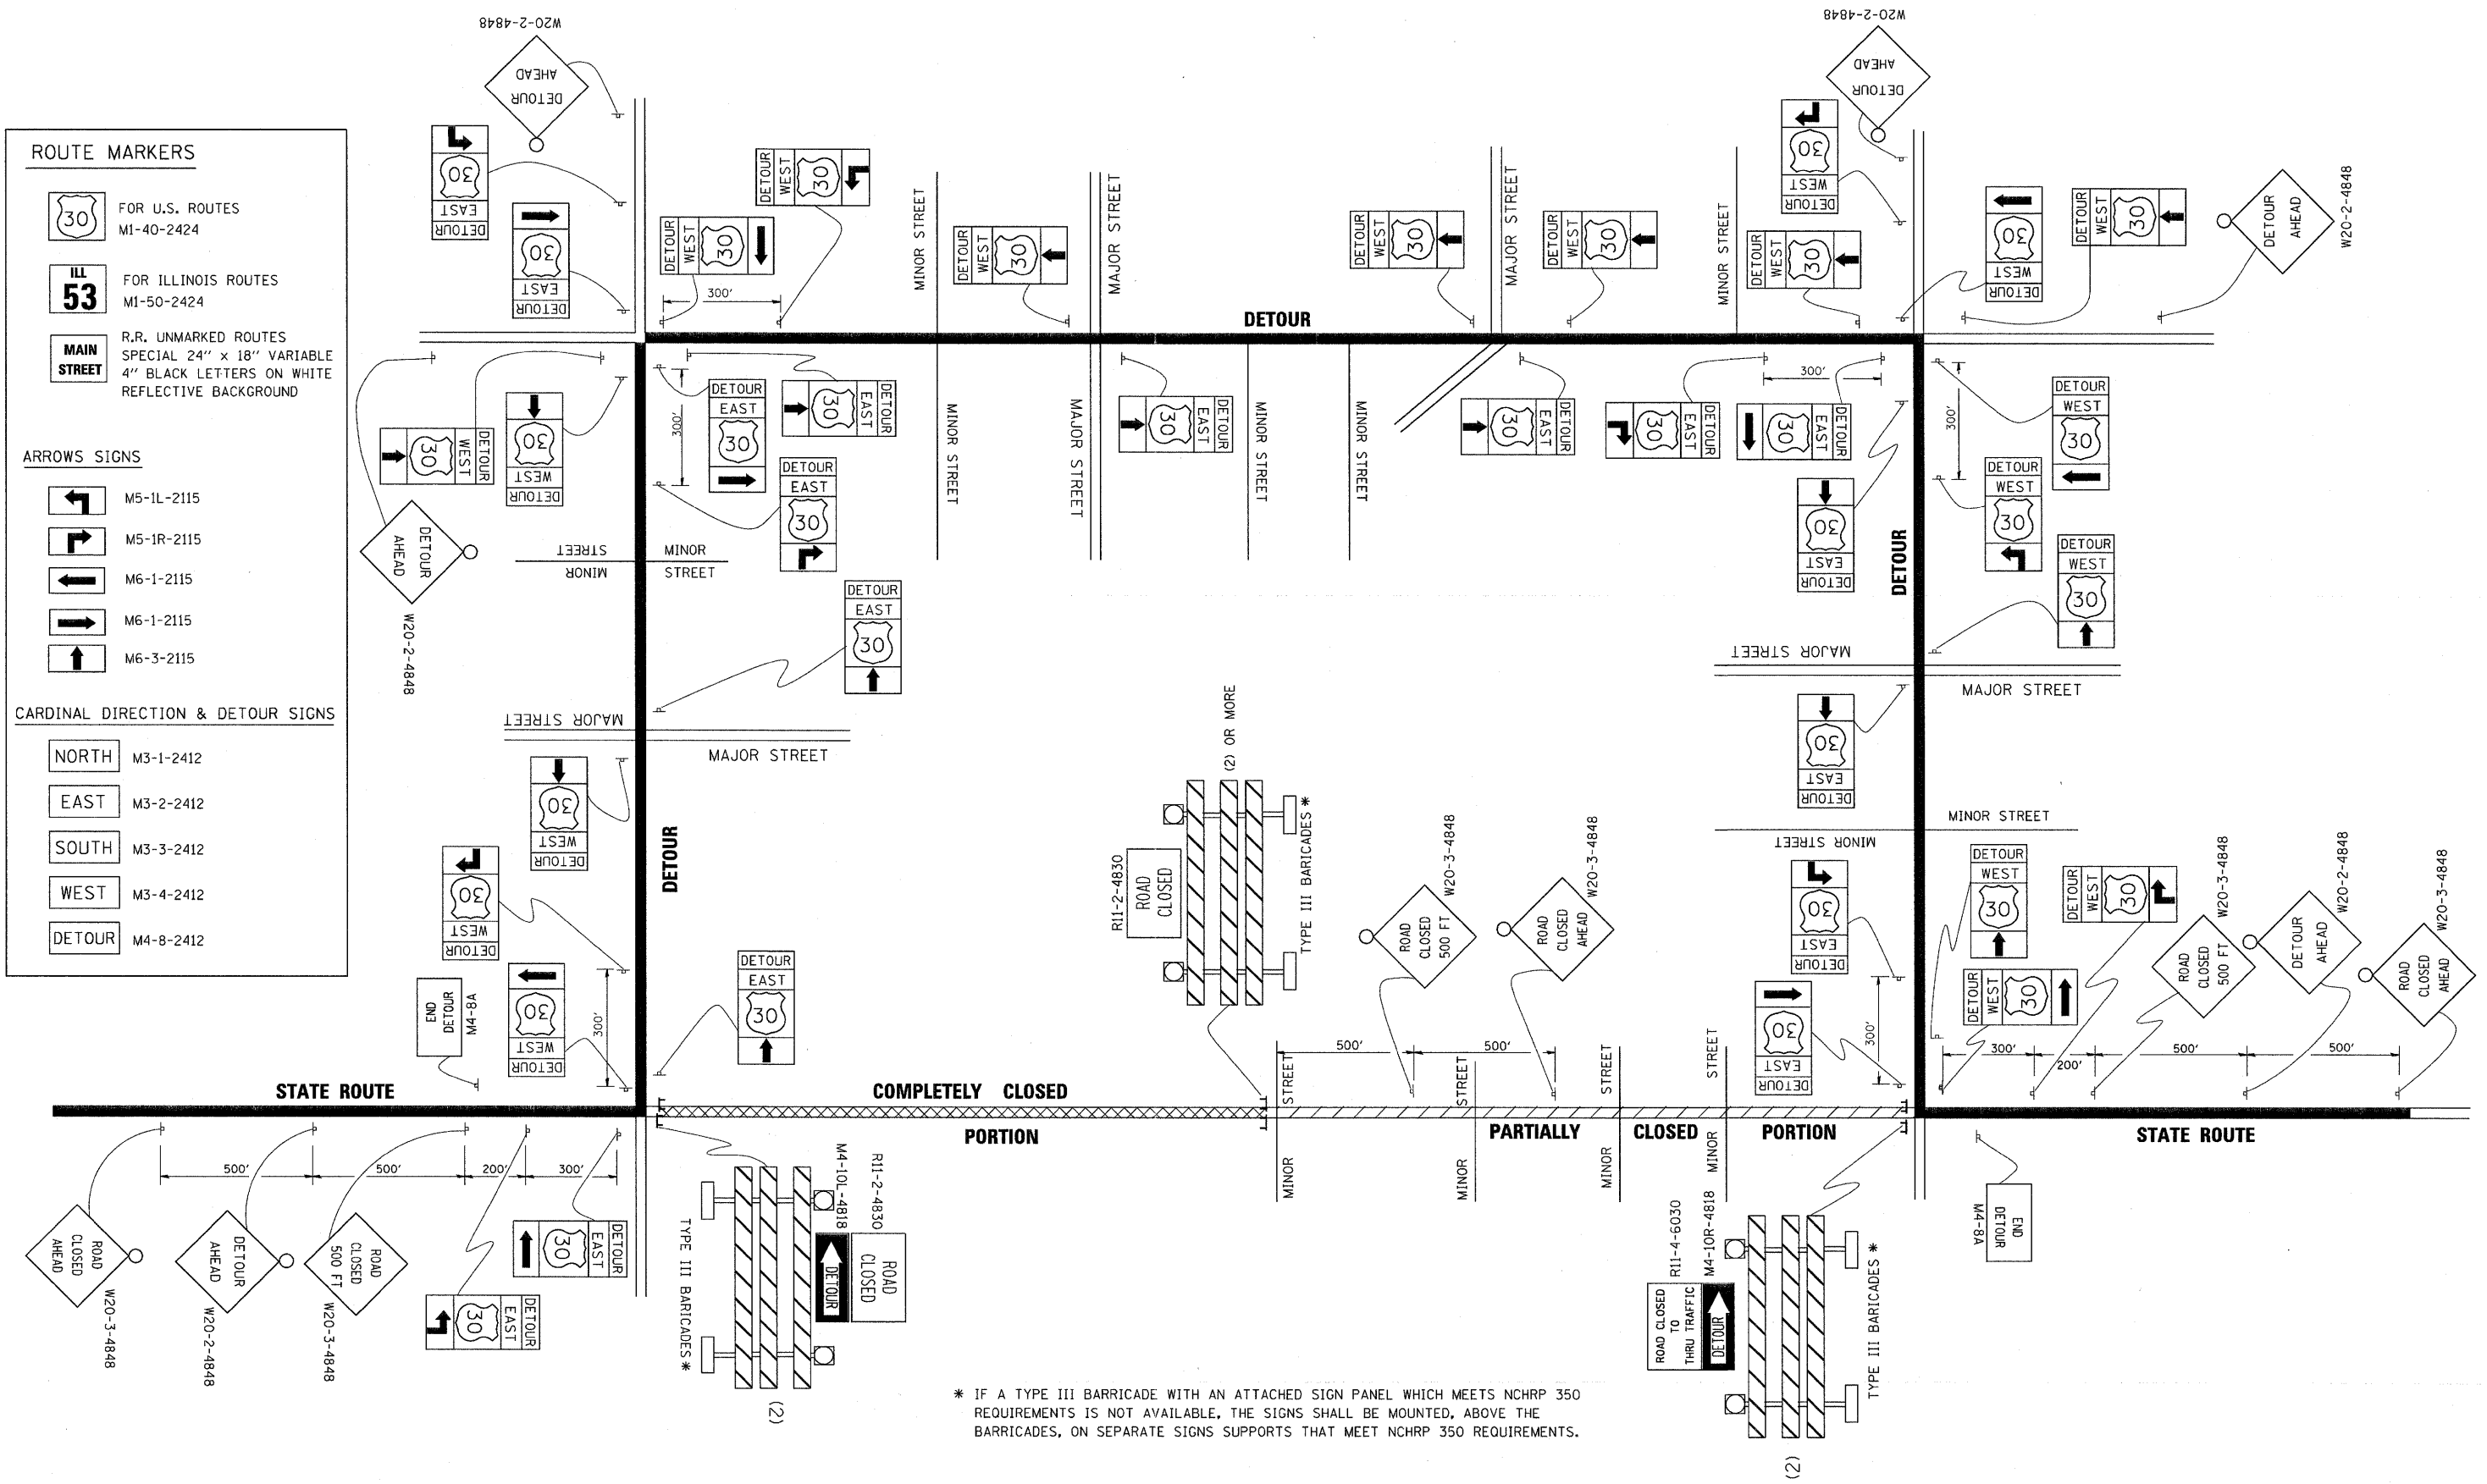
 NORTH M3-1-2412

 EAST M3-2-2412

 SOUTH M3-3-2412

 WEST M3-4-2412

 DETOUR M4-8-2412



* IF A TYPE III BARRICADE WITH AN ATTACHED SIGN PANEL WHICH MEETS NCHRP 350 REQUIREMENTS IS NOT AVAILABLE, THE SIGNS SHALL BE MOUNTED, ABOVE THE BARRICADES, ON SEPARATE SIGNS SUPPORTS THAT MEET NCHRP 350 REQUIREMENTS.

FILE NAME =	USER NAME = drivakosgn	DESIGNED -	REVISED - 10-18-02
c:\pwork\PWIDOT\DRIVAKOSGN\d0108315\21.dgn		DRAWN -	REVISED - R. BORO 09-14-09
PLOT SCALE = 49.9999' / IN.		CHECKED -	REVISED -
PLOT DATE = 9/14/2009		DATE -	REVISED -

**STATE OF ILLINOIS
DEPARTMENT OF TRANSPORTATION**

DETOUR SIGNING FOR CLOSING STATE HIGHWAYS			
SCALE: NONE	SHEET NO. 1 OF 1 SHEETS	STA.	TO STA.

F.A.I. RTE. 1257	SECTION 104RB-R	COUNTY LAKE	TOTAL SHEETS 54	SHEET NO. 53
TC-21			CONTRACT NO. 62102	
FED. ROAD DIST. NO. 1 ILLINOIS FED. AID PROJECT				