


ELECTRIC INCINERATING TOILET - INCINOLET MODEL TR OR APPROVED EQUAL
 COMPLETE WITH 3.75KW INCINERATOR COIL,
 AUTOMATIC CYCLE, 5" GALVANIZED STEEL VENT TO
 ROOF, ROOF CAP AND ROOF FLASHING. FURNISH 5
 CARTONS (200/CARTON) MANUFACTURERS BOWL
 LINERS, INSTALL IN STRICT ACCORDANCE WITH
 MANUFACTURERS INSTALLATION INSTRUCTIONS.
 OPERATING VOLTAGE SHALL BE 208V/1 PHASE.

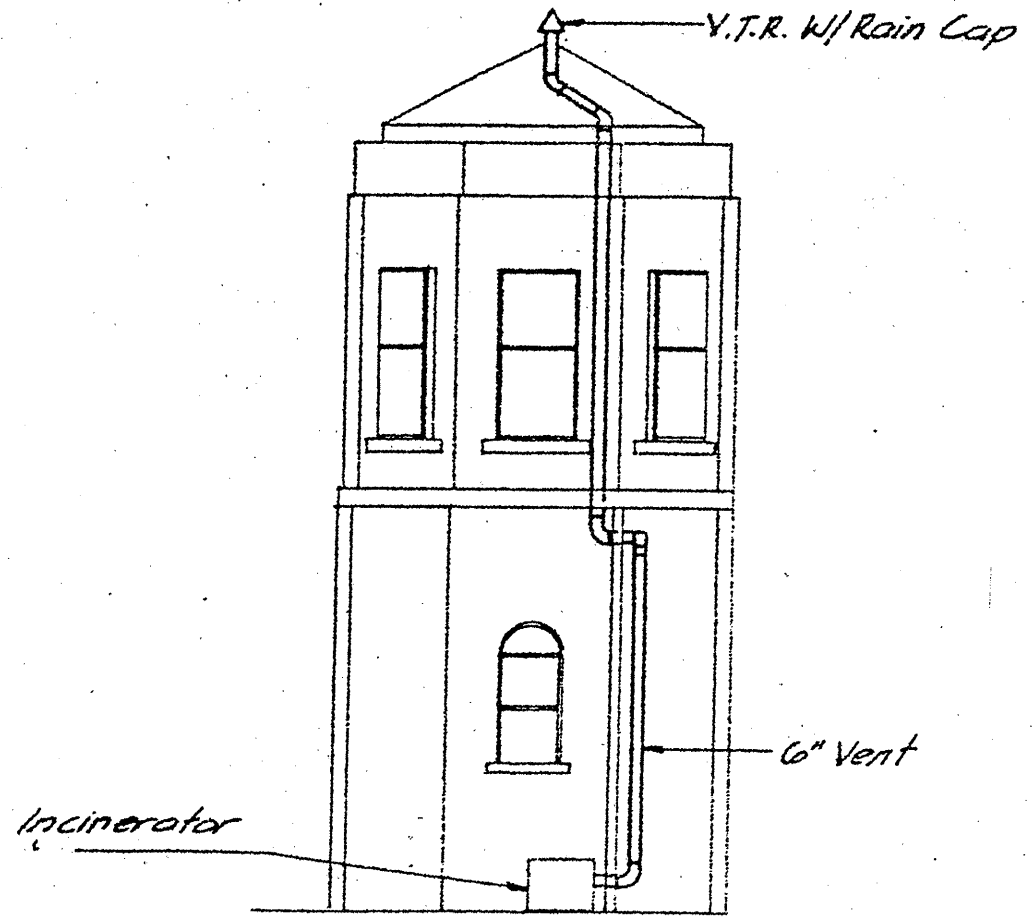

INCINERATOR TOILET VENT

NOTE:

REMOVE AND REPLACE ELECTRIC INCINERATING TOILET IN-KIND.

COST OF REMOVING AND REPLACING ELECTRIC INCINERATING TOILET
 INCLUDED IN THE COST OF BRIDGE TENDER HOUSE REHABILITATION.

FILE NAME =	USER NAME = mdyjo	DESIGNED -	REVISED -	STATE OF ILLINOIS DEPARTMENT OF TRANSPORTATION	RUBY STREET OVER DES PLAINES RIVER ELECTRIC INCINERATING TOILET	F.A.P. RTE.	SECTION	COUNTY	TOTAL SHEETS	SHEET NO.
cr\pr_work\pndot\mdyjo\0148931\0111594-ht-pln.dgn		DRAWN -	REVISED -			112	M-BDR-1	WILL	66	42
PLOT SCALE = 1/8" = 1'-0"		CHECKED -	REVISED -			CONTRACT NO. 62714				
PLOT DATE = 5/25/2011		DATE -	REVISED -			ILLINOIS FED. AID PROJECT				
					SCALE:	SHEET NO. 1 OF 5 SHEETS		STA.	TO STA.	