



MATCHLINE STA 395+00

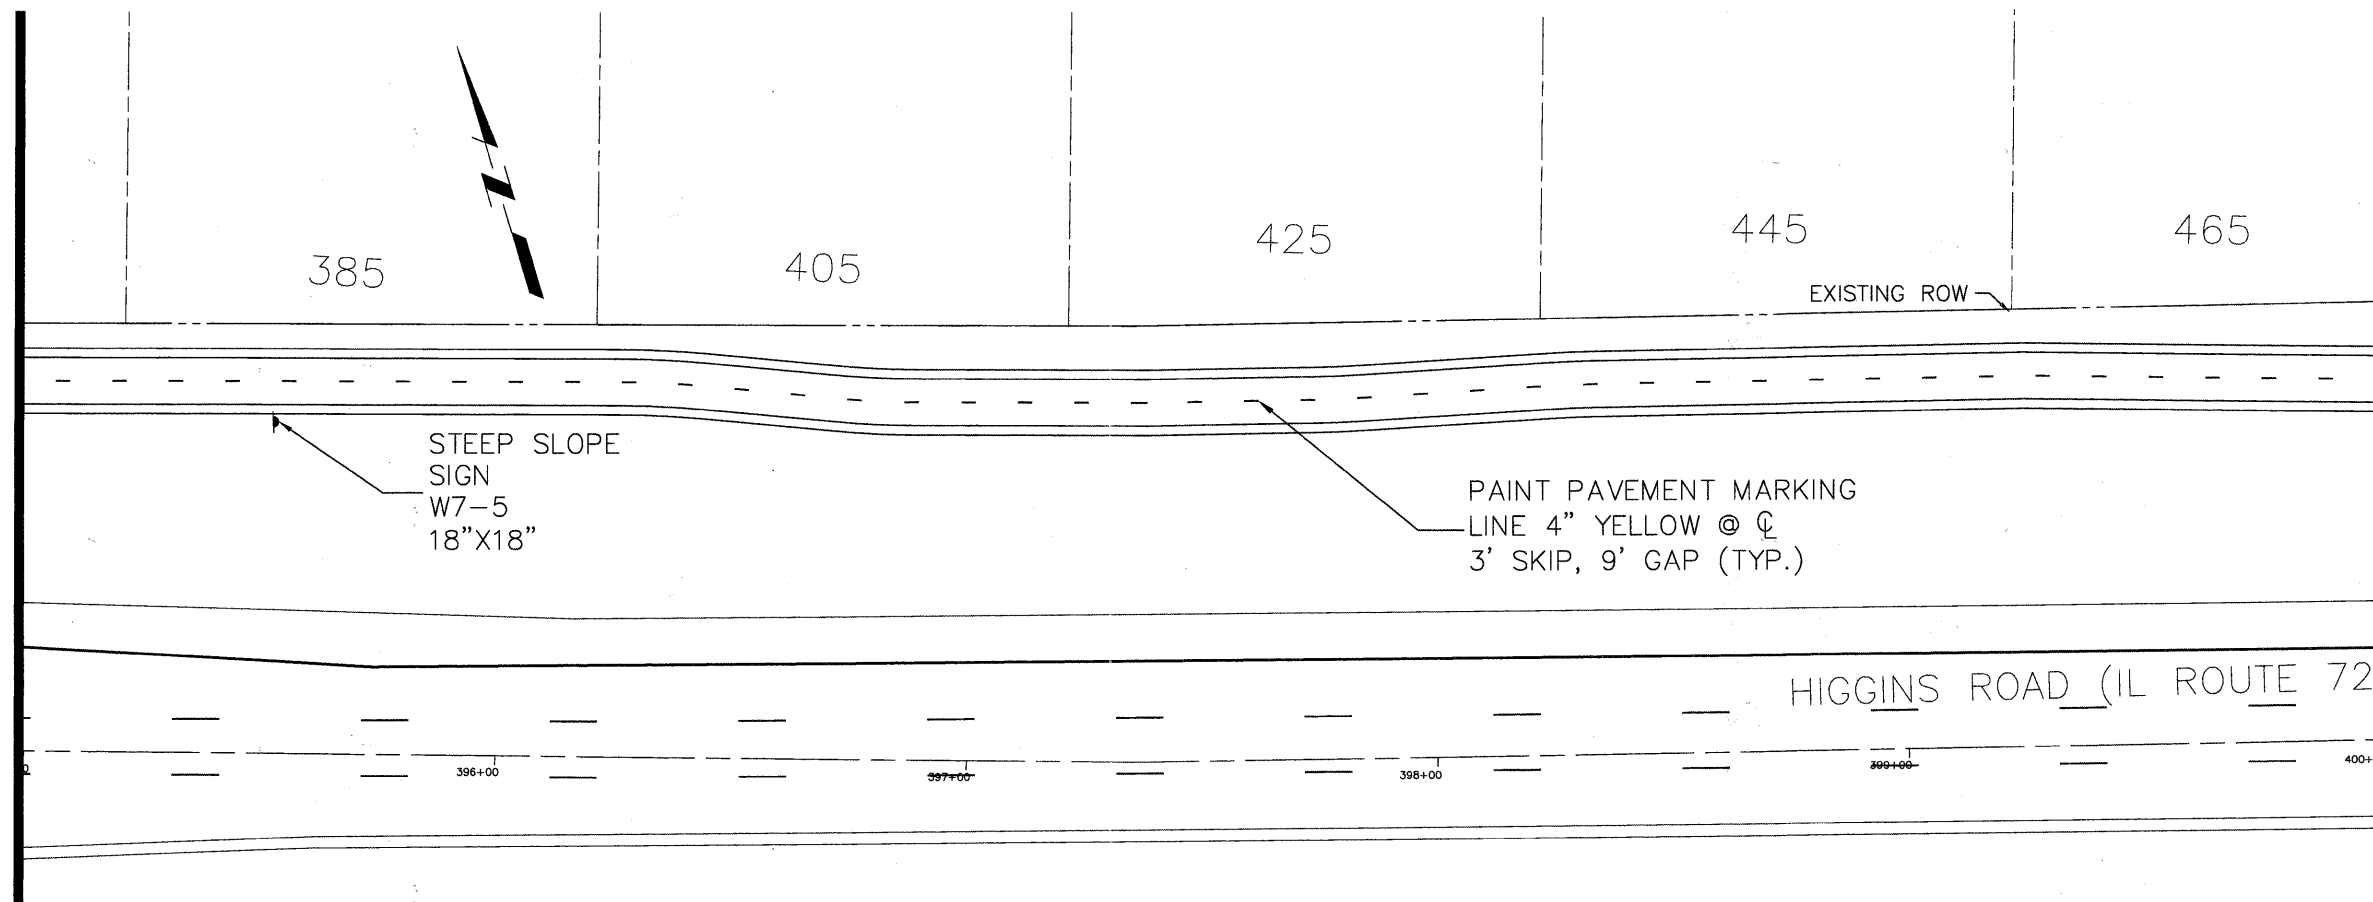

MATCHLINE STA 400+00

MATCHLINE STA 400+00

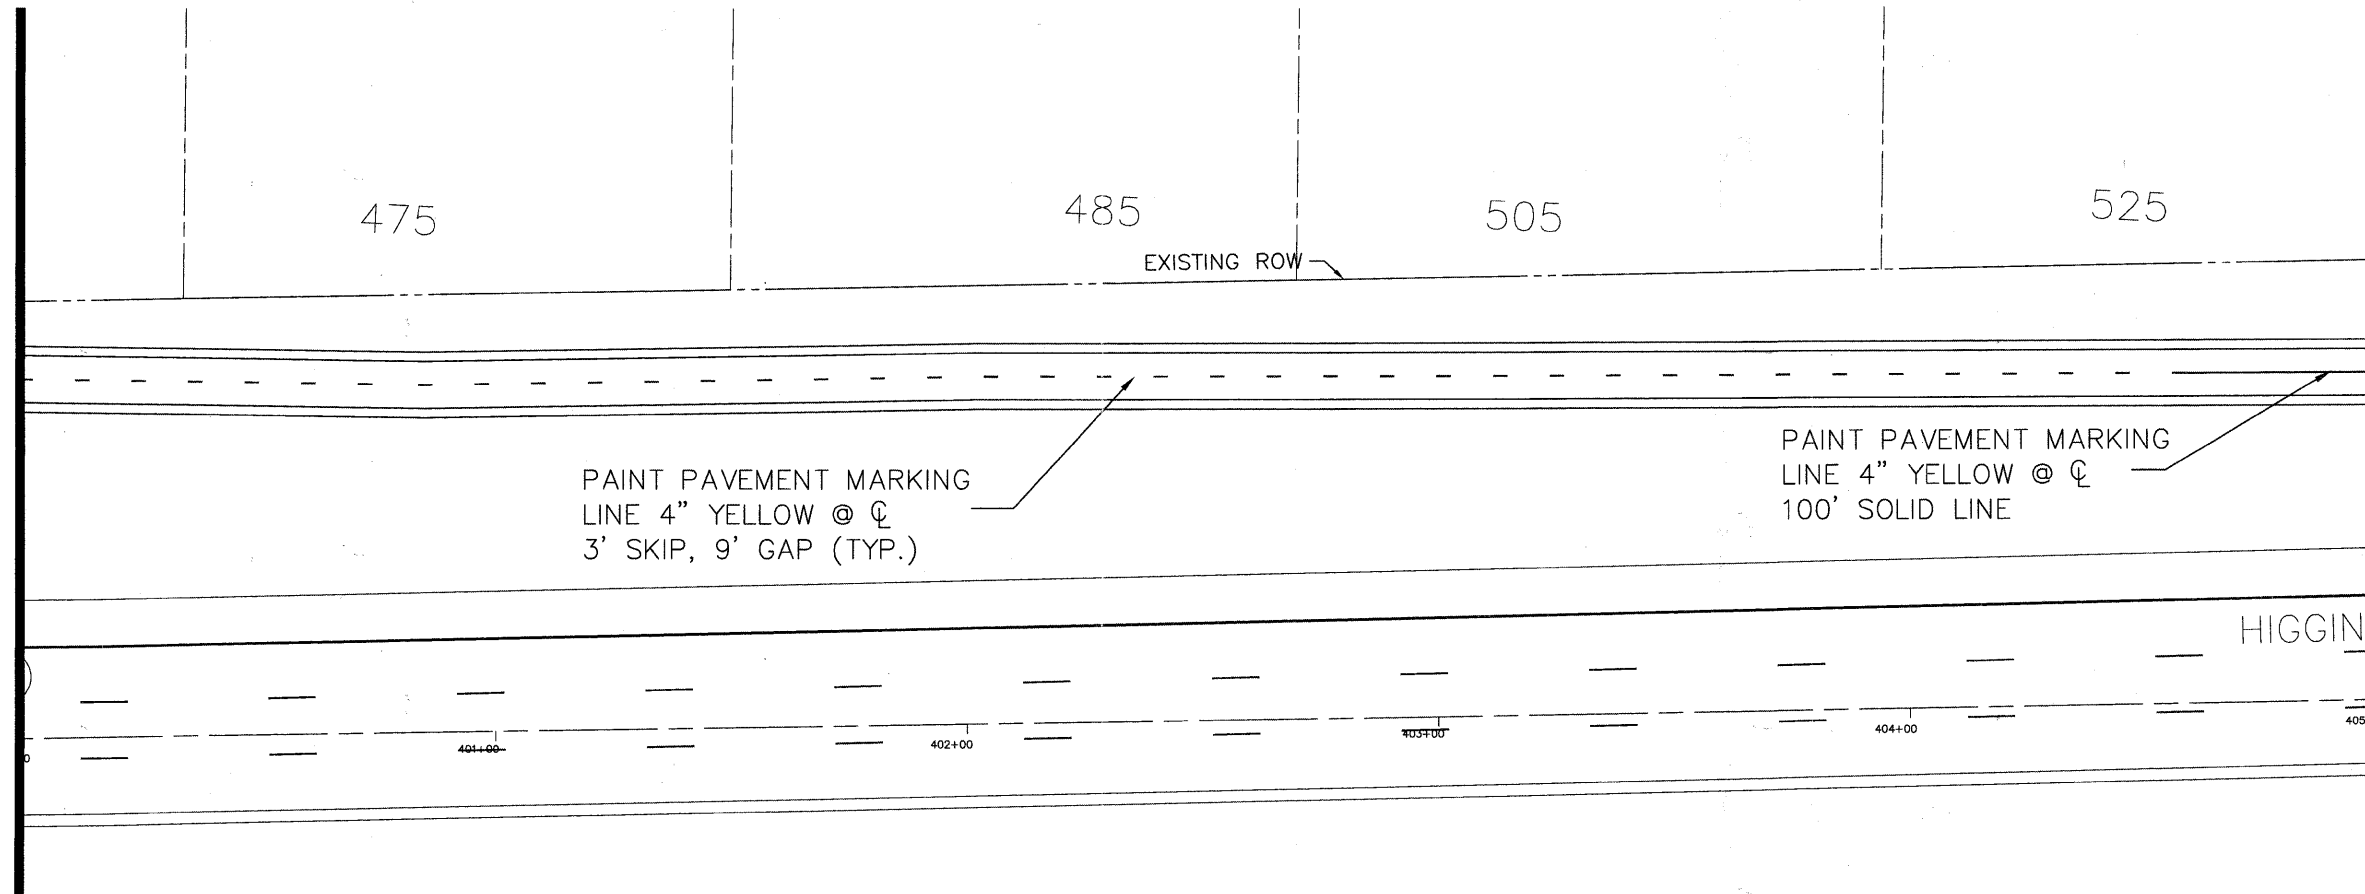

MATCHLINE STA 405+00

FILE NAME =
Higgins Bike Path--Plan & Profile.dwg

DESIGNED -	REVISED -
DRAWN -	REVISED -
CHECKED -	REVISED -
DATE -	REVISED -



VILLAGE OF
HOFFMAN ESTATES
1900 Hassell Road, Hoffman Estates, IL 60169
Phone Number: 847 252-5800

Higgins Road Bicycle and Pedestrian Project
Striping and Signage

SCALE: 1" = 20' SHEET NO. 5 OF 7 SHEETS STA. 395+00 TO STA. 405+00

F.A.P. RTE.	SECTION	COUNTY	TOTAL SHEETS	SHEET NO.
341	08-00080-00-BT	Cook	86	32
			CONTRACT NO. 63233	
ILLINOIS FED. AID PROJECT CMM 9003(243)				