
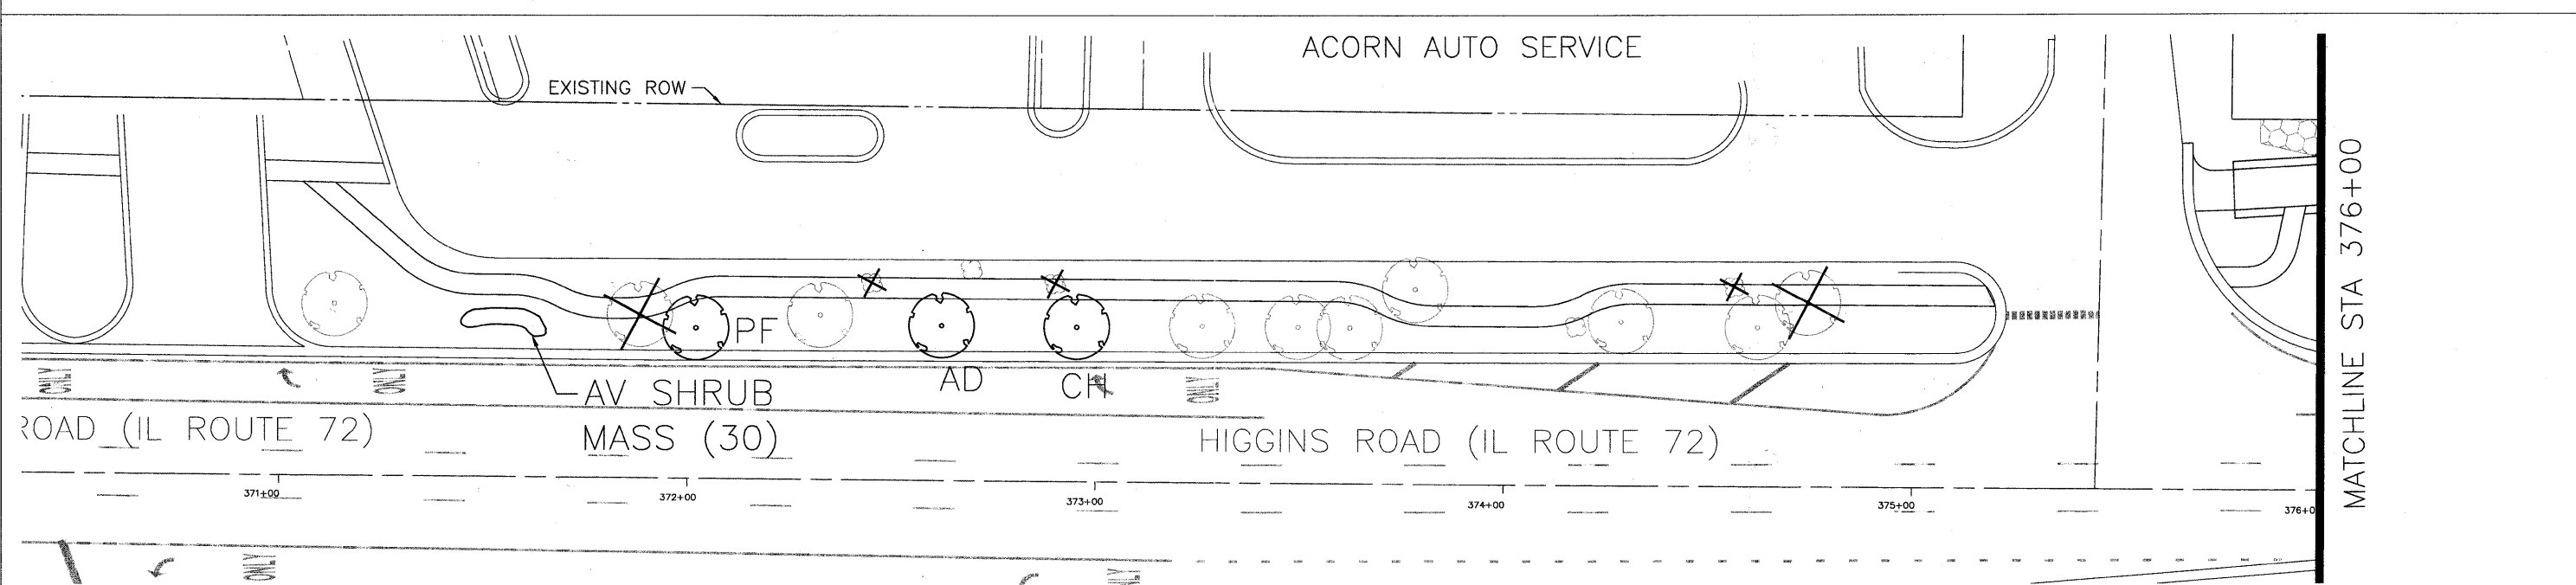
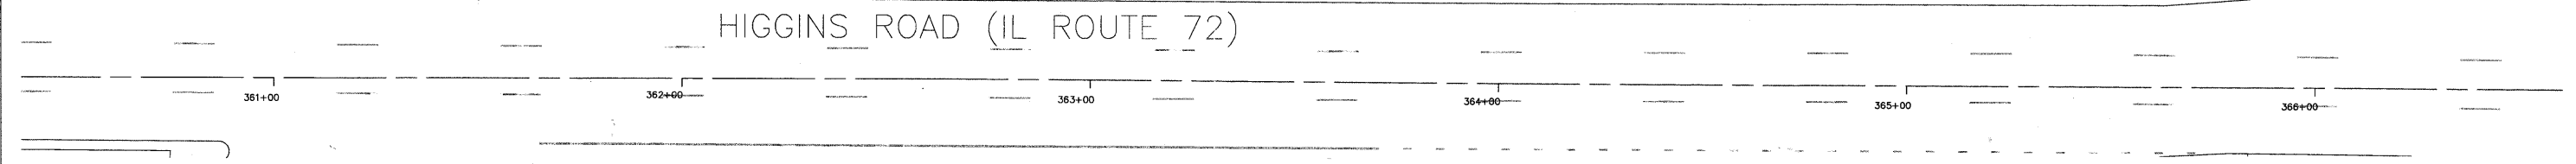


SYMBOL	SPECIES NAME	COMMON NAME	DIAMETER	HEIGHT	UNIT	QUANTITY
AC	RIBES ALPINUM	ALPINE CURRANT		3'	EA	0
PL	SYRINGA X PERSICA	PERSIAN LILAC		3'	EA	0
AV	VIBERNUM DENTATUM MORTON	NORTHERN BURGUNDY ARROWWOOD VIBURNUM		3'	EA	60
AP	PINUS NIGRA	AUSTRIAN PINE		6'	EA	0
BH	PICEA GLAUCA DENSATA	BLACK HILLS SPRUCE		6'	EA	0
CB	PICEA PUNGENS GLAUCA	COLORADO BLUE SPRUCE		6'	EA	0
CH	CRETAEGUS GRUSGALLI INERMIS	THORNLESS COCKSPUR HAWTHORN		6'	EA	3
AD	MALUS ADAMS	ADAMS CRABAPPLE		6'	EA	4
PF	MALUS PRAIRIFIRE	PRAIRIE FIRE CRABAPPLE		6'	EA	3
CK	ACER PLATANOIDES CRIMSON KING	CRIMSON KING NORWAY MAPLE	2-1/2"		EA	0
AB	ACER SACCHARINUM AUTUMN BLAZE	AUTUMN BLAZE SILVER MAPLE	2-1/2"		EA	0
RA	TILIA AMERICANA REDMOND	REDMOND AMERICAN LINDEN	2-1/2"		EA	0

NOTE: TREE PROTECTION FENCING LOCATIONS TO BE DETERMINED IN THE FIELD BY THE ENGINEER.

NOTE: THE GENERAL CONTRACTOR IS REQUIRED TO HIRE AN ENVIRONMENTAL FIRM WITH AT LEAST FIVE (5) DOCUMENTED LEAKING UNDERGROUND STORAGE TANK (LUST) CLEANUPS OR THAT IS PRE-QUALIFIED IN HAZARDOUS WASTE BY THE DEPARTMENT TO REMEDIATE THE SOIL CONTAMINATION AND MONITOR FOR WORKER PROTECTION.

1. STA 372+65 TO STA 373+85 0 TO 60 FEET LT (ACORN AUTO SERVICE, SITE 2179-15, 100 EAST HIGGINS ROAD, HOFFMAN ESTATES) - NON-SPECIAL WASTE. CONTAMINANTS OF CONCERN SAMPLING PARAMETERS: PNAs.

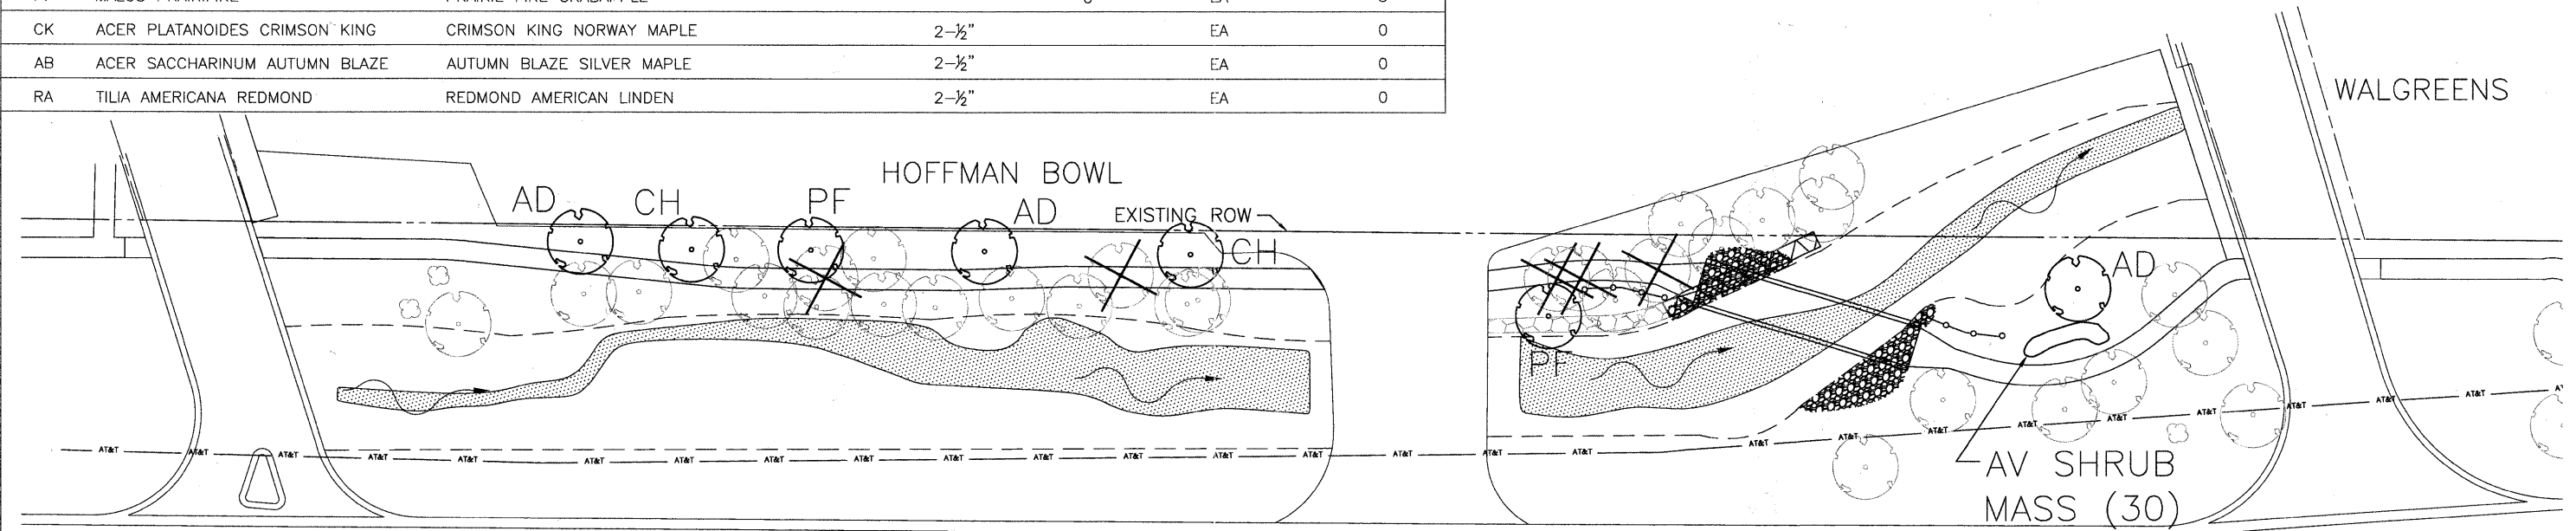

FILE NAME = Higgins Bike Path-Plan & Profile.dwg

DESIGNED -	REVISED -
DRAWN -	REVISED -
CHECKED -	REVISED -
DATE -	REVISED -



VILLAGE OF HOFFMAN ESTATES
1900 Hassell Road, Hoffman Estates, IL 60189
Phone Number: 847 252-5800

Higgins Road Bicycle and Pedestrian Project
Landscaping

SCALE: 1" = 20' SHEET NO. 1 OF 5 SHEETS STA. 361+00 TO STA. 376+00

F.A.P. RTE.	SECTION	COUNTY	TOTAL SHEETS	SHEET NO.
341	08-00080-00-BT	Cook	86	35
CONTRACT NO. 63233			ILLINOIS FED. AID PROJECT CMM 9003(243)	