



SYMBOL	SPECIES NAME	COMMON NAME	DIAMETER	HEIGHT	UNIT	QUANTITY
AC	RIBES ALPINUM	ALPINE CURRANT		3'	EA	0
PL	SYRINGA X PERSICA	PERSIAN LILAC		3'	EA	0
AV	VIBERNUM DENTATUM MORTON	NORTHERN BURGUNDY ARROWWOOD VIBURNUM		3'	EA	30
AP	PINUS NIGRA	AUSTRIAN PINE		6'	EA	1
BH	PICEA GLAUCA DENSATA	BLACK HILLS SPRUCE		6'	EA	1
CB	PICEA PUNGENS GLAUCA	COLORADO BLUE SPRUCE		6'	EA	1
CH	CRETAEGUS GRUSGALLI INERMIS	THORNLESS COCKSPUR HAWTHORN		6'	EA	1
AD	MALUS ADAMS	ADAMS CRABAPPLE		6'	EA	1
PF	MALUS PRAIRIFIRE	PRAIRIE FIRE CRABAPPLE		6'	EA	1
CK	ACER PLATANOIDES CRIMSON KING	CRIMSON KING NORWAY MAPLE	2-1/2"		EA	1
AB	ACER SACCHARINUM AUTUMN BLAZE	AUTUMN BLAZE SILVER MAPLE	2-1/2"		EA	1
RA	TILIA AMERICANA REDMOND	REDMOND AMERICAN LINDEN	2-1/2"		EA	1

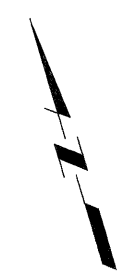


NOTE: TREE PROTECTION FENCING LOCATIONS TO BE DETERMINED IN THE FIELD BY THE ENGINEER.

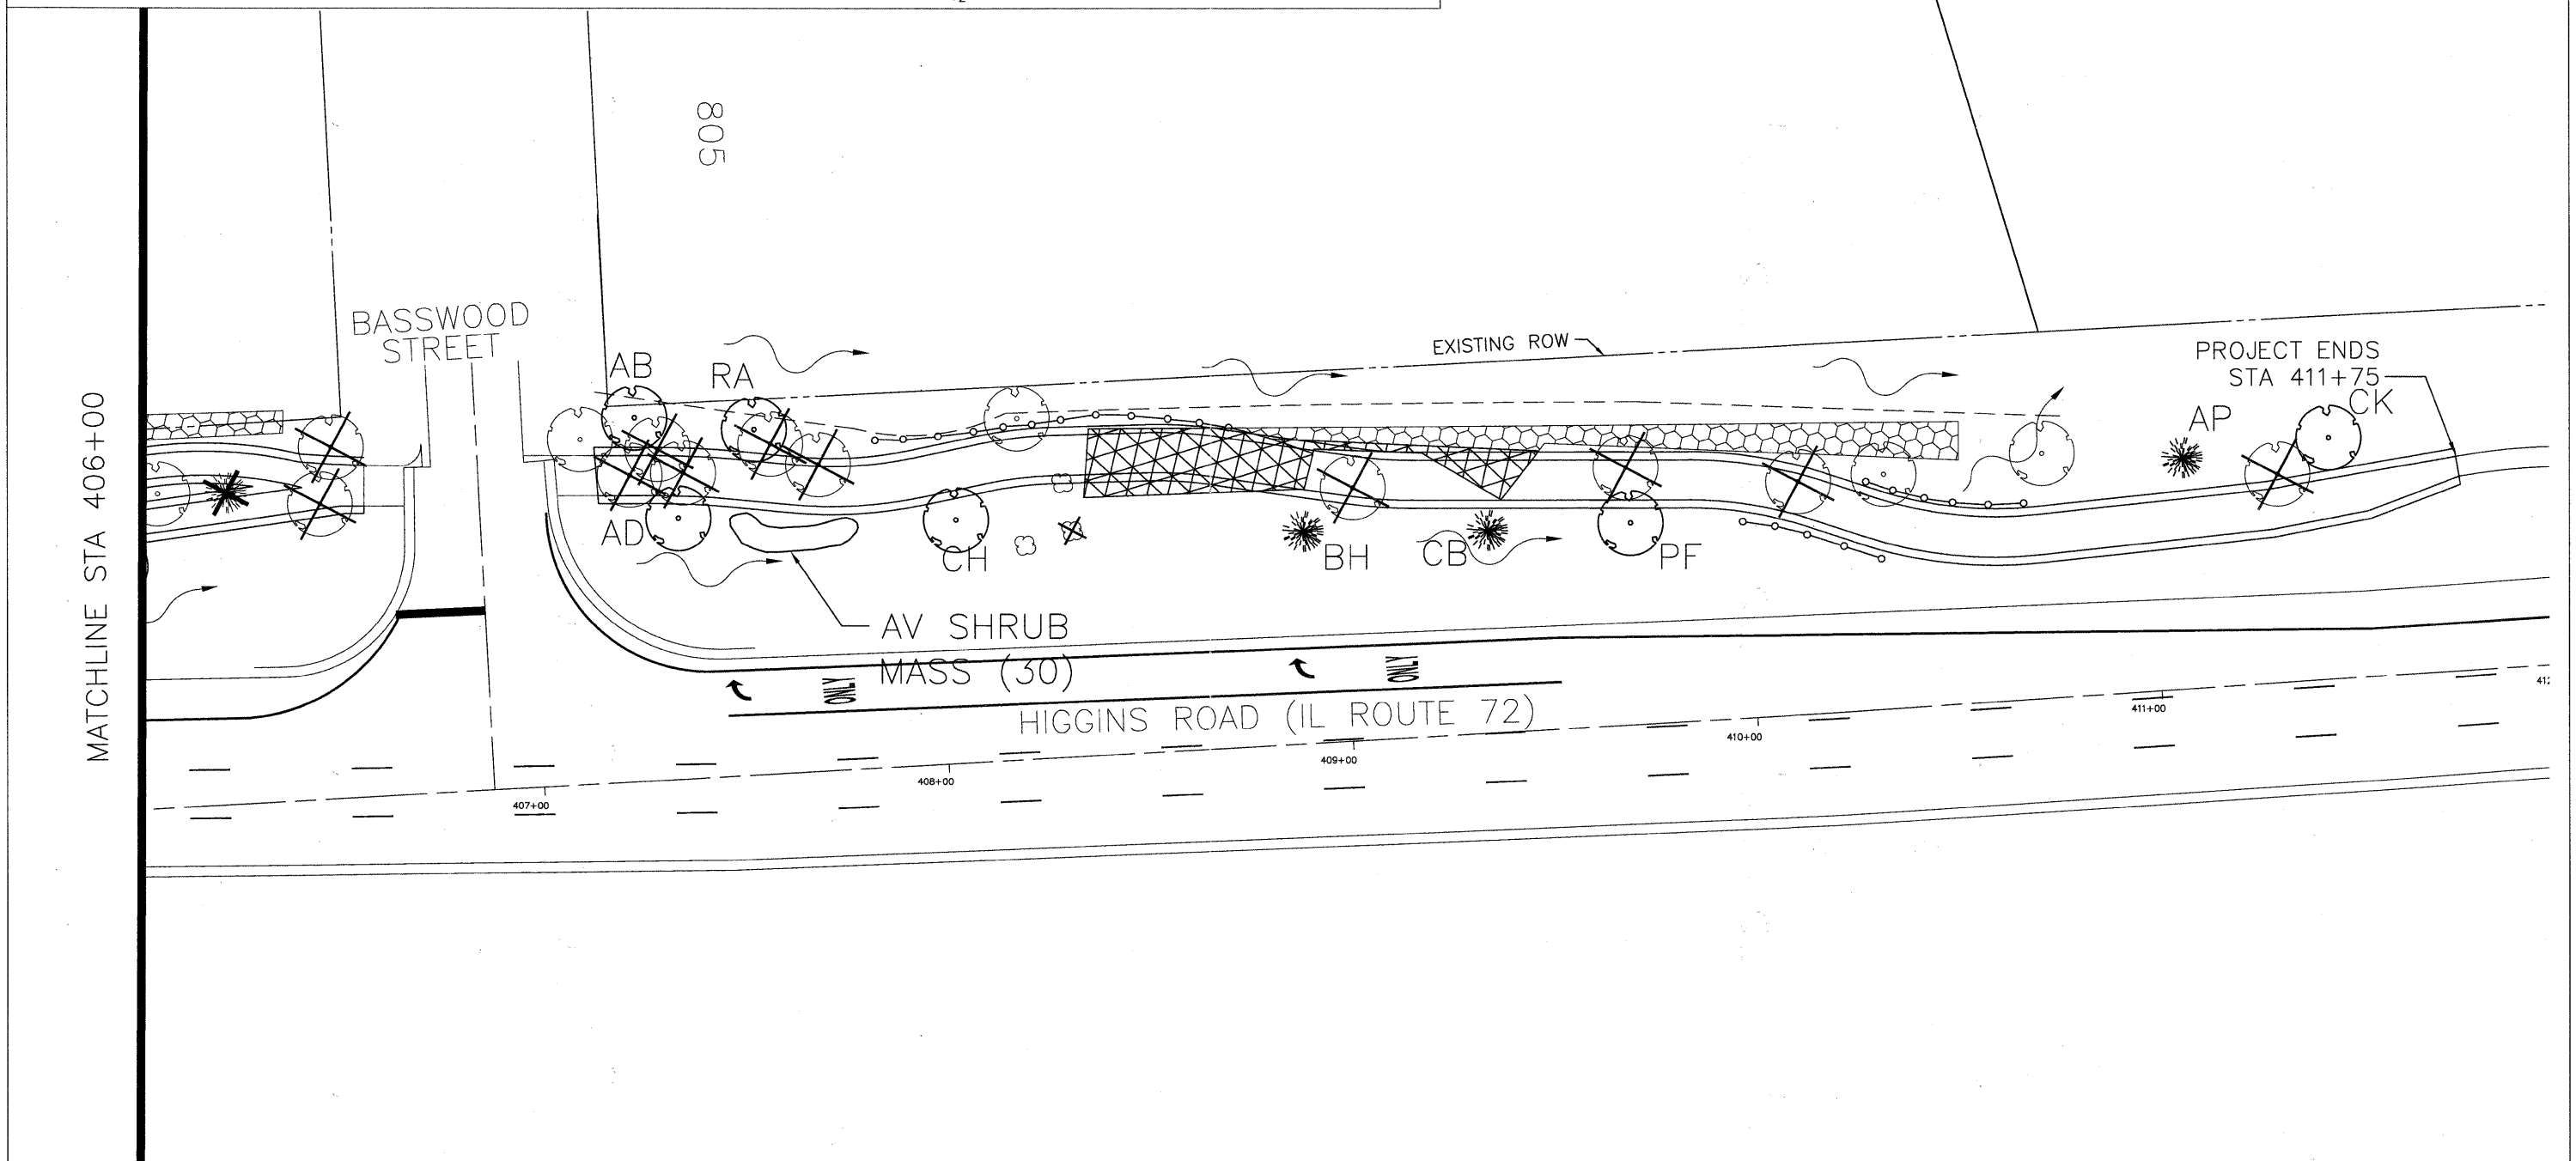

FILE NAME - Higgins Bike Path-Plan & Profile.dwg

DESIGNED -	REVISED -
DRAWN -	REVISED -
CHECKED -	REVISED -
DATE -	REVISED -

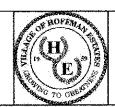

VILLAGE OF  
**HOFFMAN ESTATES**  
 1900 Hassell Road, Hoffman Estates, IL 60169  
 Phone Number: 847 252-5800

Higgins Road Bicycle and Pedestrian Project  
 Landscaping  
 SCALE: 1" = 20' SHEET NO. 5 OF 5 SHEETS STA. 406+00 TO STA. 412+00

F.A.P. RTE.	SECTION	COUNTY	TOTAL SHEETS	SHEET NO.
341	08-00080-00-BT	Cook	86	39
CONTRACT NO. 63233			ILLINOIS FED. AID PROJECT CMM 9003(243)	