


FINAL SURVEY	SURVEYED	BY	DATE
NOTE BOOK	PLOTTED		
NO.	DATE		
	AREAS CHECKED		
	AREAS CHECKED		

ORIGINAL SURVEY	SURVEYED	BY	DATE
NOTE BOOK	PLOTTED		
NO.	DATE		
	AREAS CHECKED		
	AREAS CHECKED		

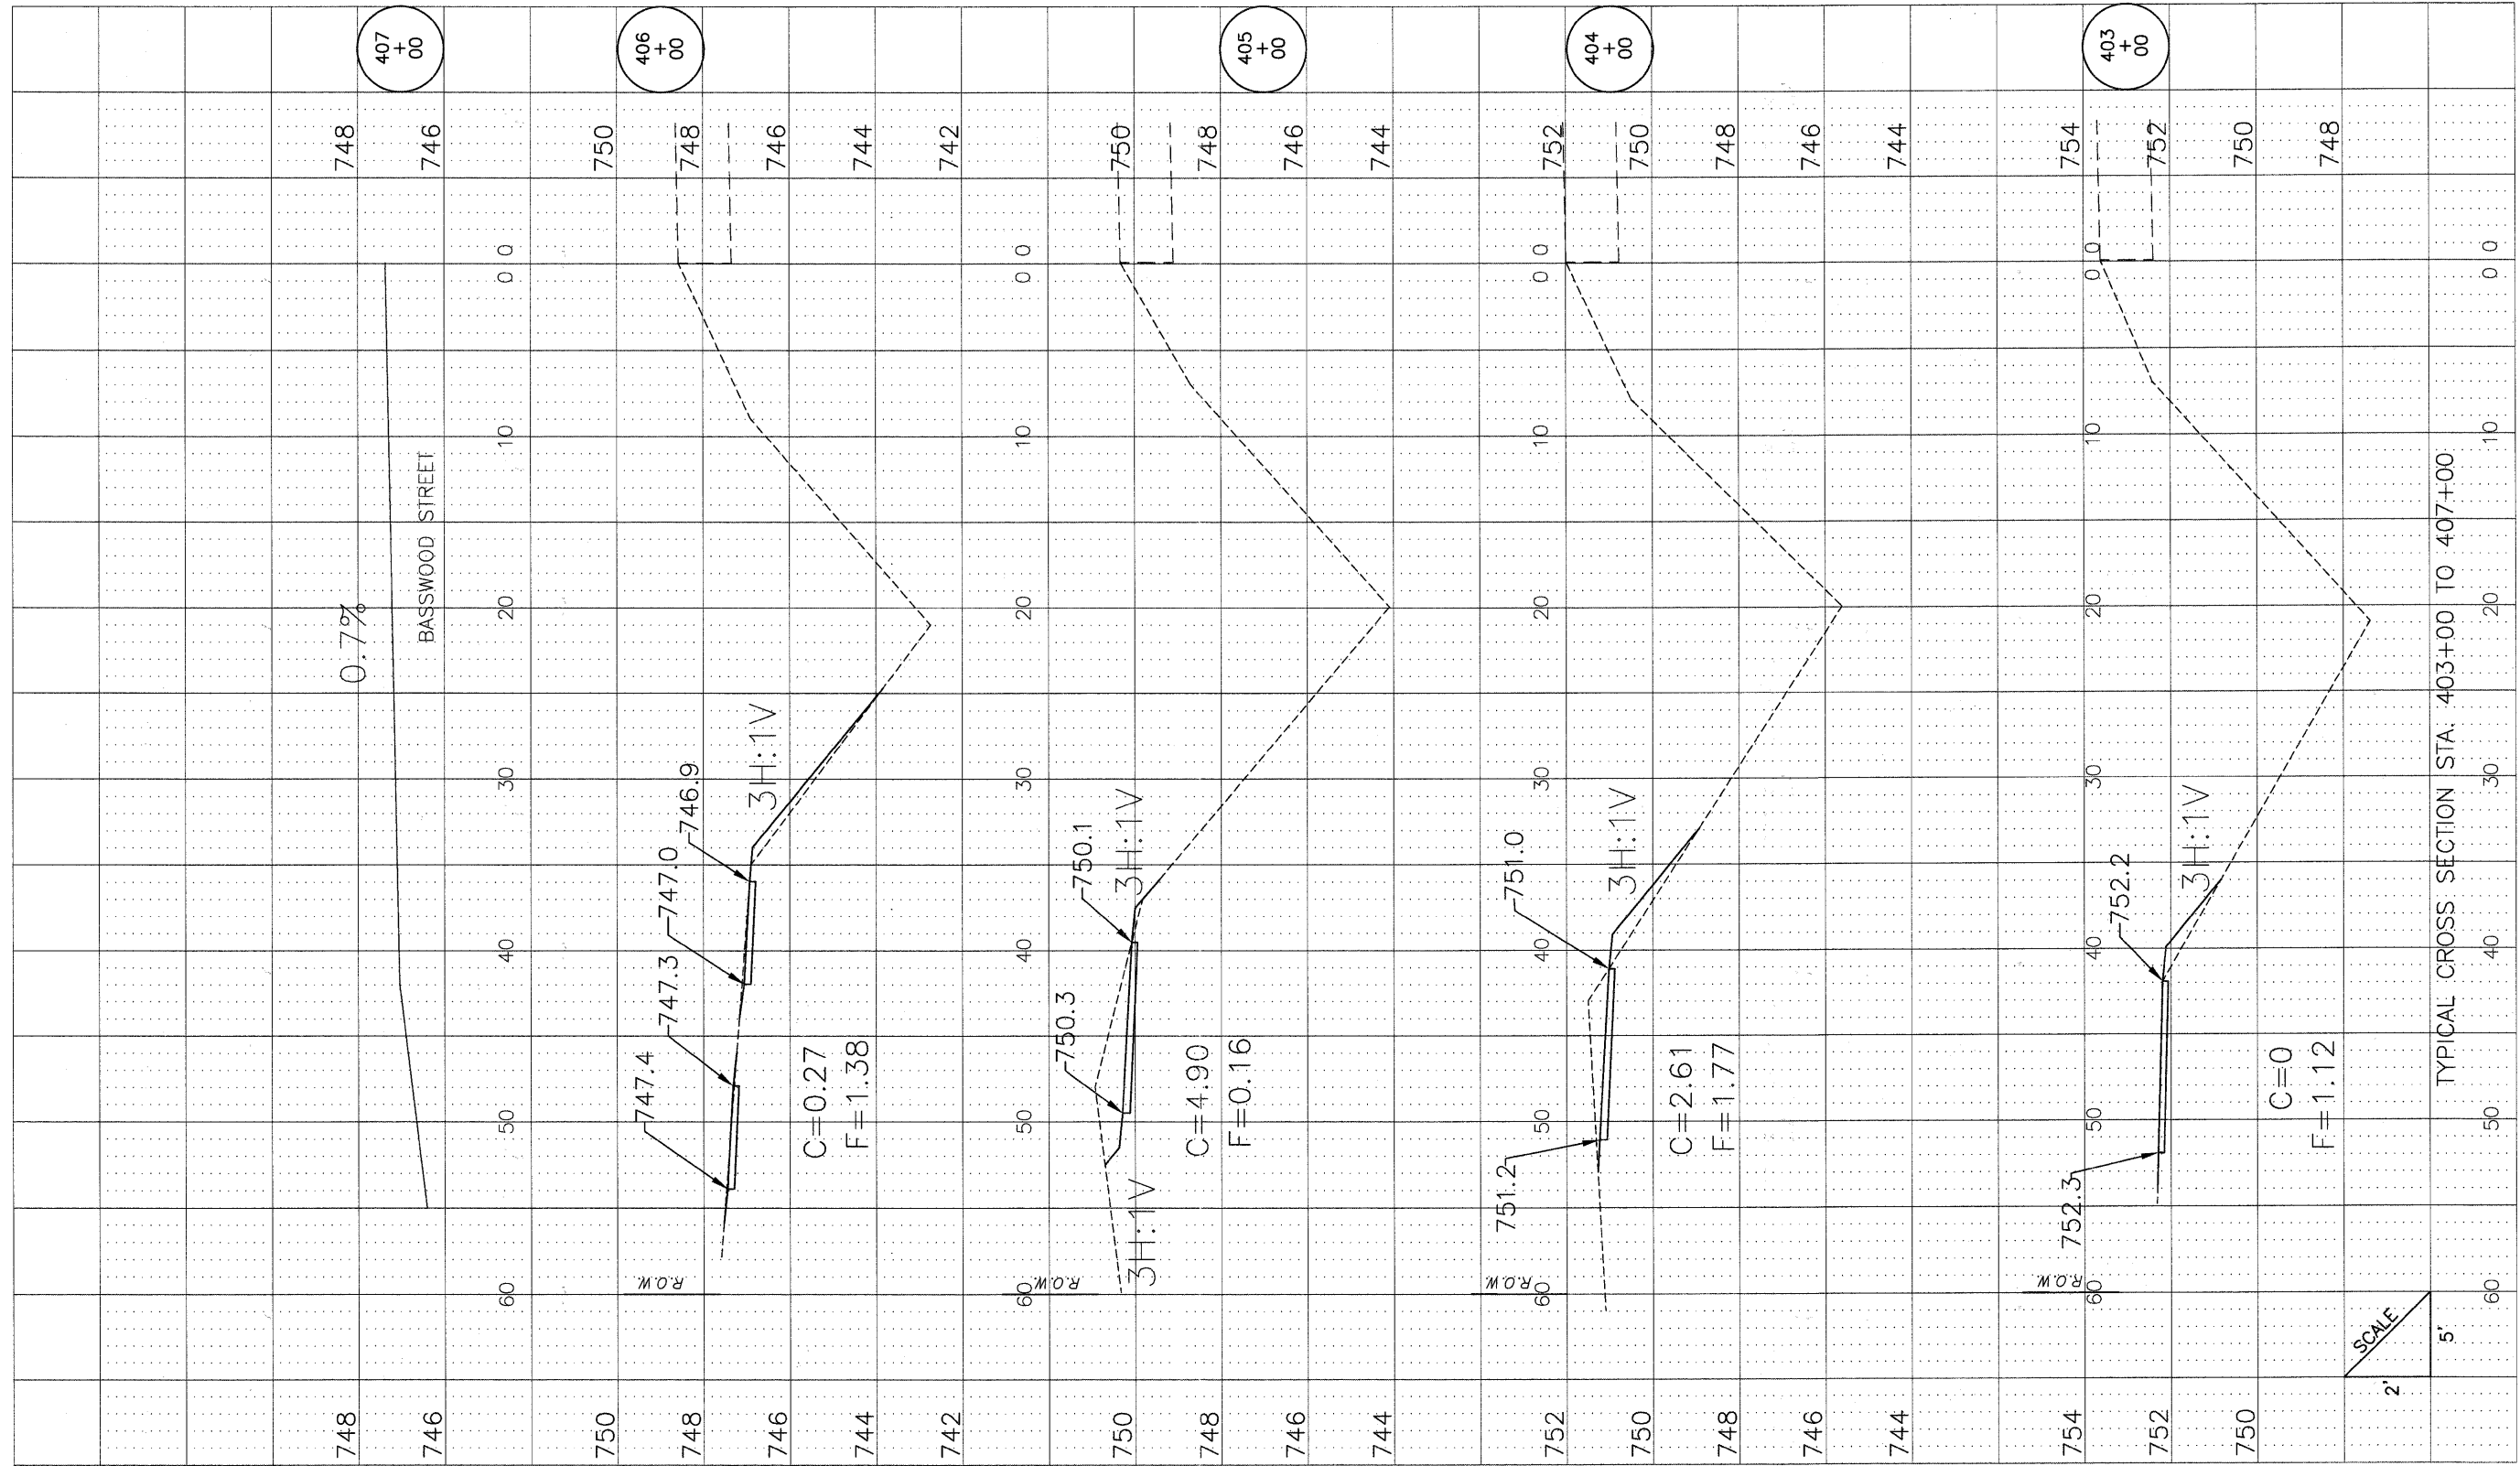

HIGGINS ROAD

TYPICAL CROSS SECTION STA. 403+00 TO 407+00

DETAILSH.DWG

DRAWN	-	REVISED	-
CHECKED	-	REVISED	-
DATE	-	REVISED	-



VILLAGE OF  
HOFFMAN ESTATES  
1900 Hassell Road, Hoffman Estates, IL 60169  
Phone Number: 847 252-5800

Higgins Road Bicycle and Pedestrian Project  
Cross Sections  
SCALE: H 1"=5'; V 1"=2' SHEET NO. 9 OF 12 SHEETS STA. 403+00 TO STA. 407+00

RTE.	SECTION	COUNTY	SHEETS	NO.
341	08-00080-00-BT	Cook	86	83
CONTRACT NO. 63233				
ILLINOIS FED. AID PROJECT CMM 9003(243)				