



FINAL SURVEY	BY	DATE
NOTE BOOK		
NO.		
SURVEYED		
TEMPLATE		
AREAS CHECKED		

ORIGINAL SURVEY	BY	DATE
NOTE BOOK		
NO.		
SURVEYED		
TEMPLATE		
AREAS CHECKED		

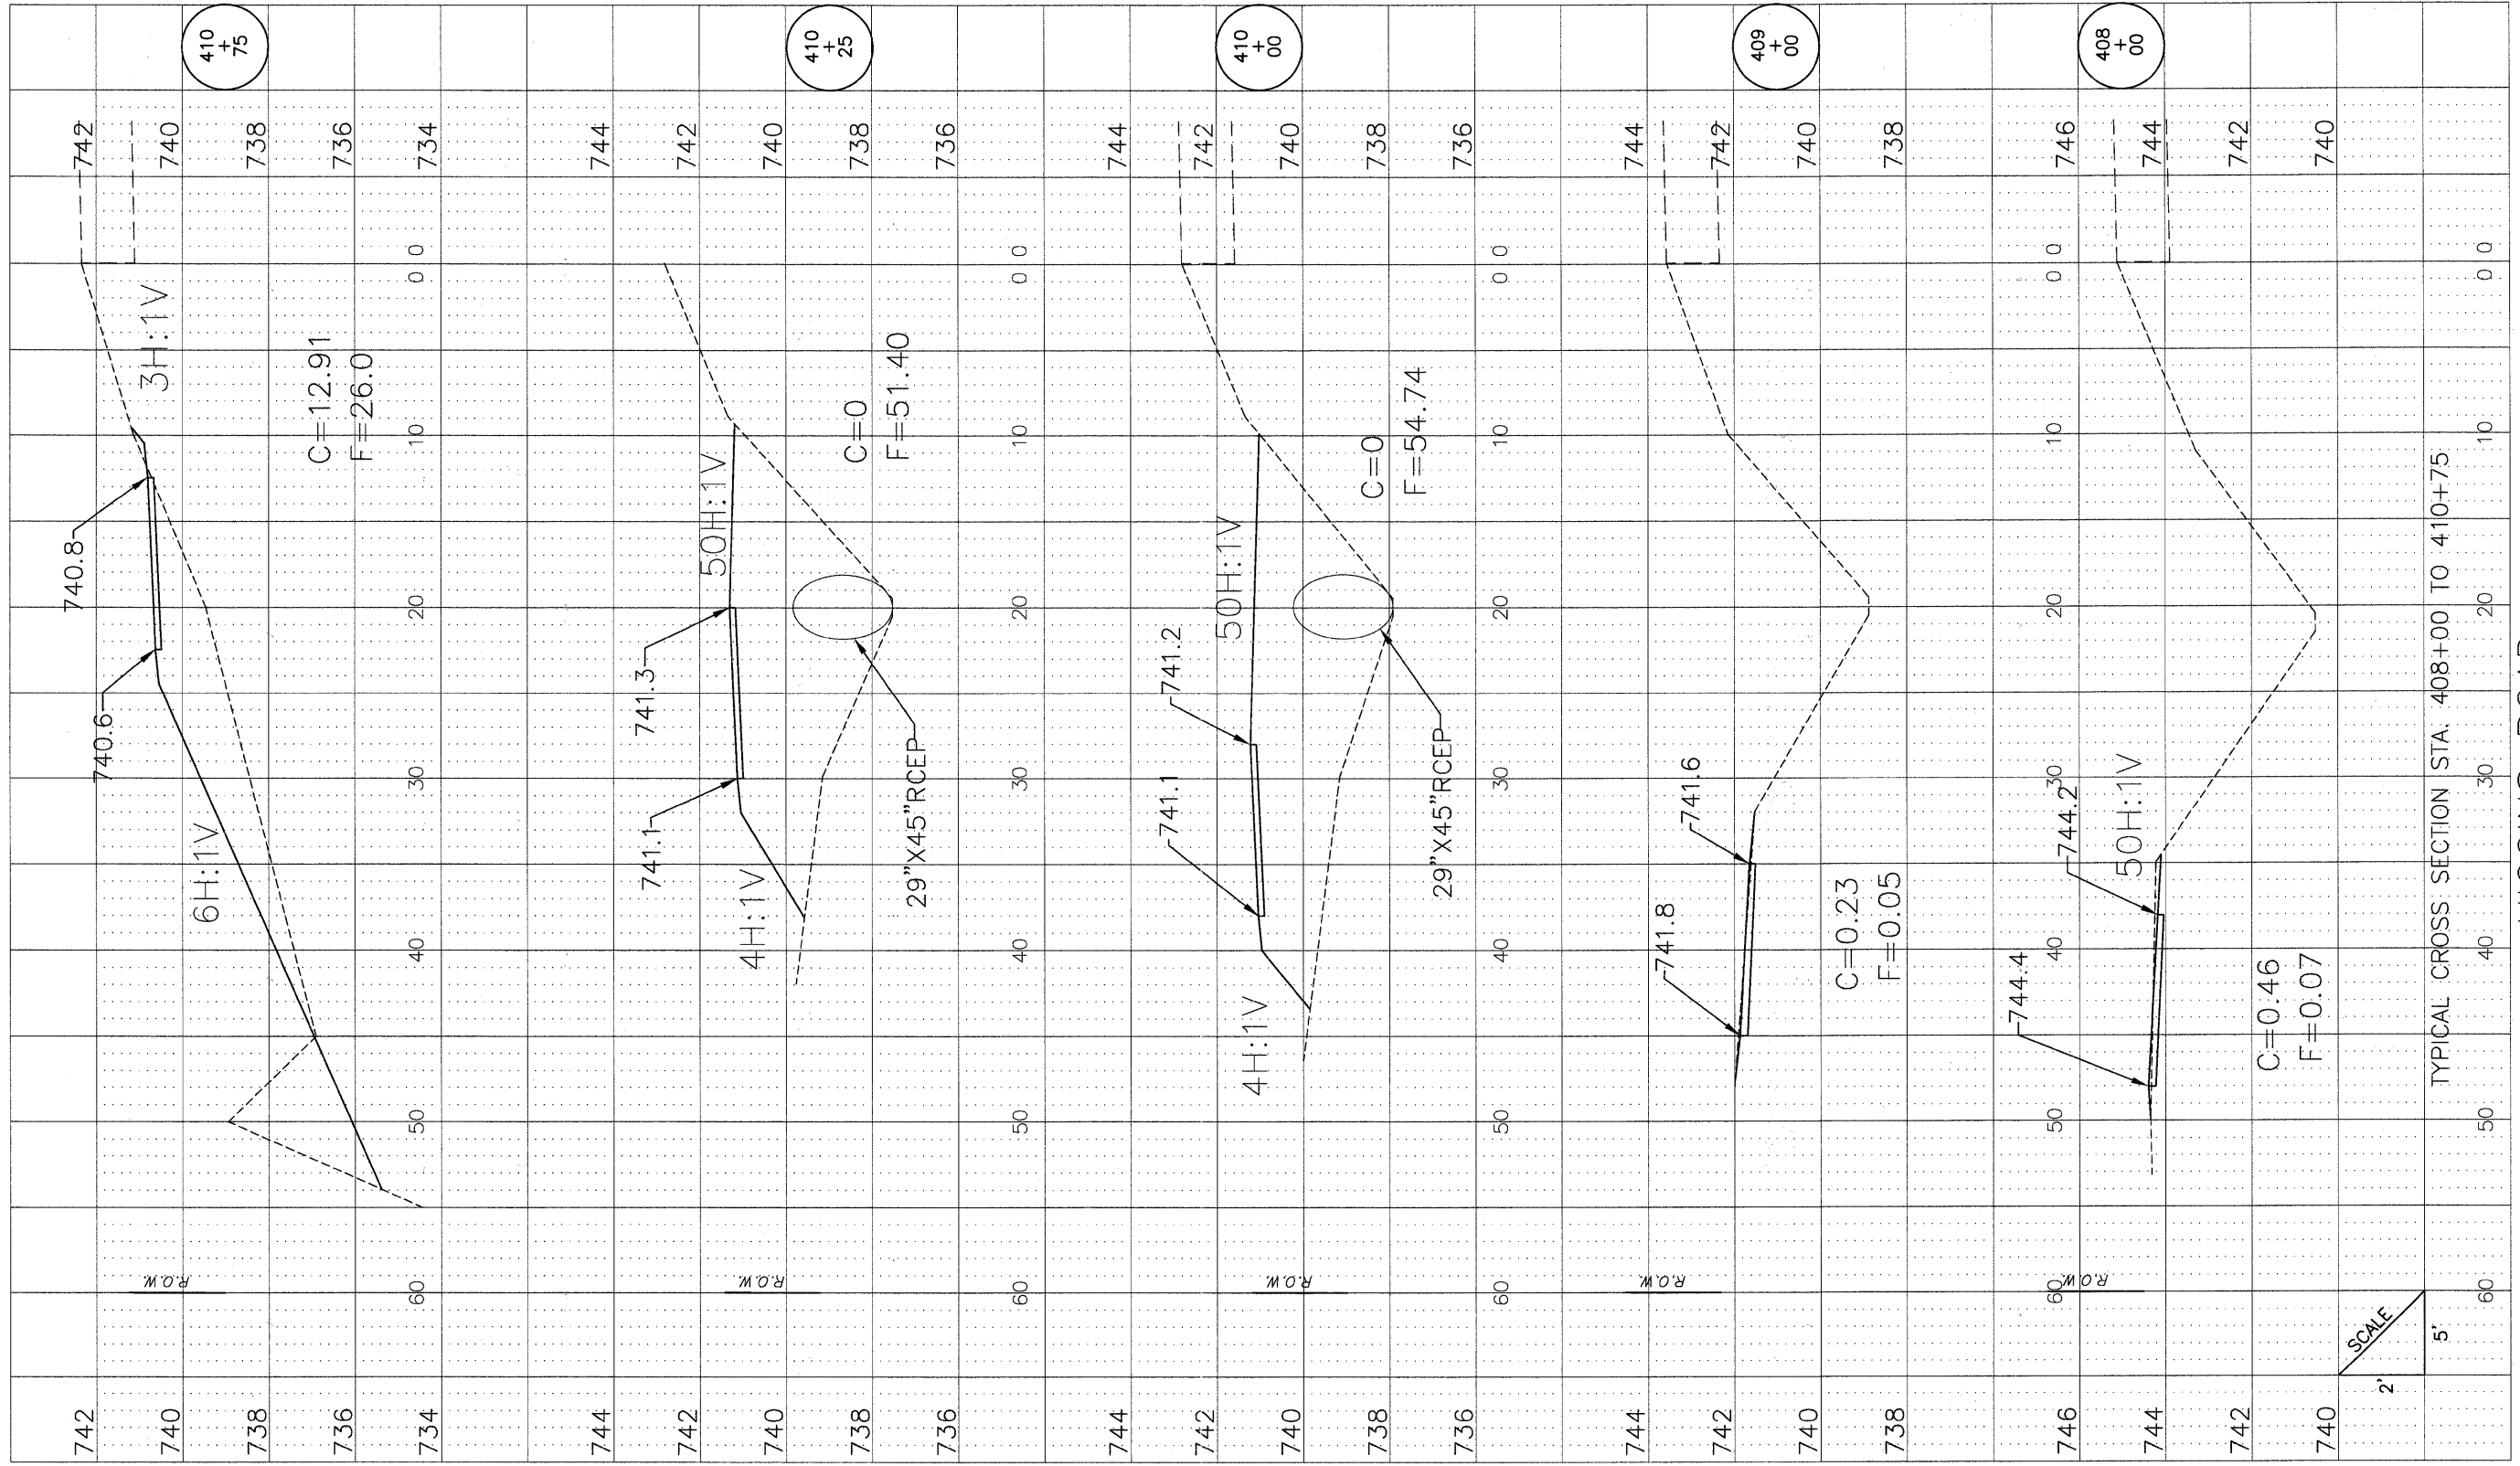

DETAILS.DWG

DRAWN	-	REVISED	-
CHECKED	-	REVISED	-
DATE	-	REVISED	-

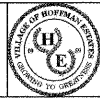

VILLAGE OF
HOFFMAN ESTATES
 1900 Hassell Road, Hoffman Estates, IL 60169
 Phone Number: 847 252-5800

Higgins Road Bicycle and Pedestrian Project
 Cross Sections

SCALE: H 1"=5'; V 1"=2' SHEET NO. 10 OF 12 SHEETS STA. 408+00 TO STA. 410+75

RT.	SECTION	COUNTY	SHEETS	NO.
341	08-00080-00-BT	Cook	86	84
CONTRACT NO. 63233				
ILLINOIS FED. AID PROJECT CMM 9003(243)				