


FINAL SURVEY	SURVEYED	BY	DATE
NOTE BOOK	PLOTTED		
NO.	DATE		
	AREAS CHECKED		

ORIGINAL SURVEY	SURVEYED	BY	DATE
NOTE BOOK	PLOTTED		
NO.	DATE		
	AREAS CHECKED		

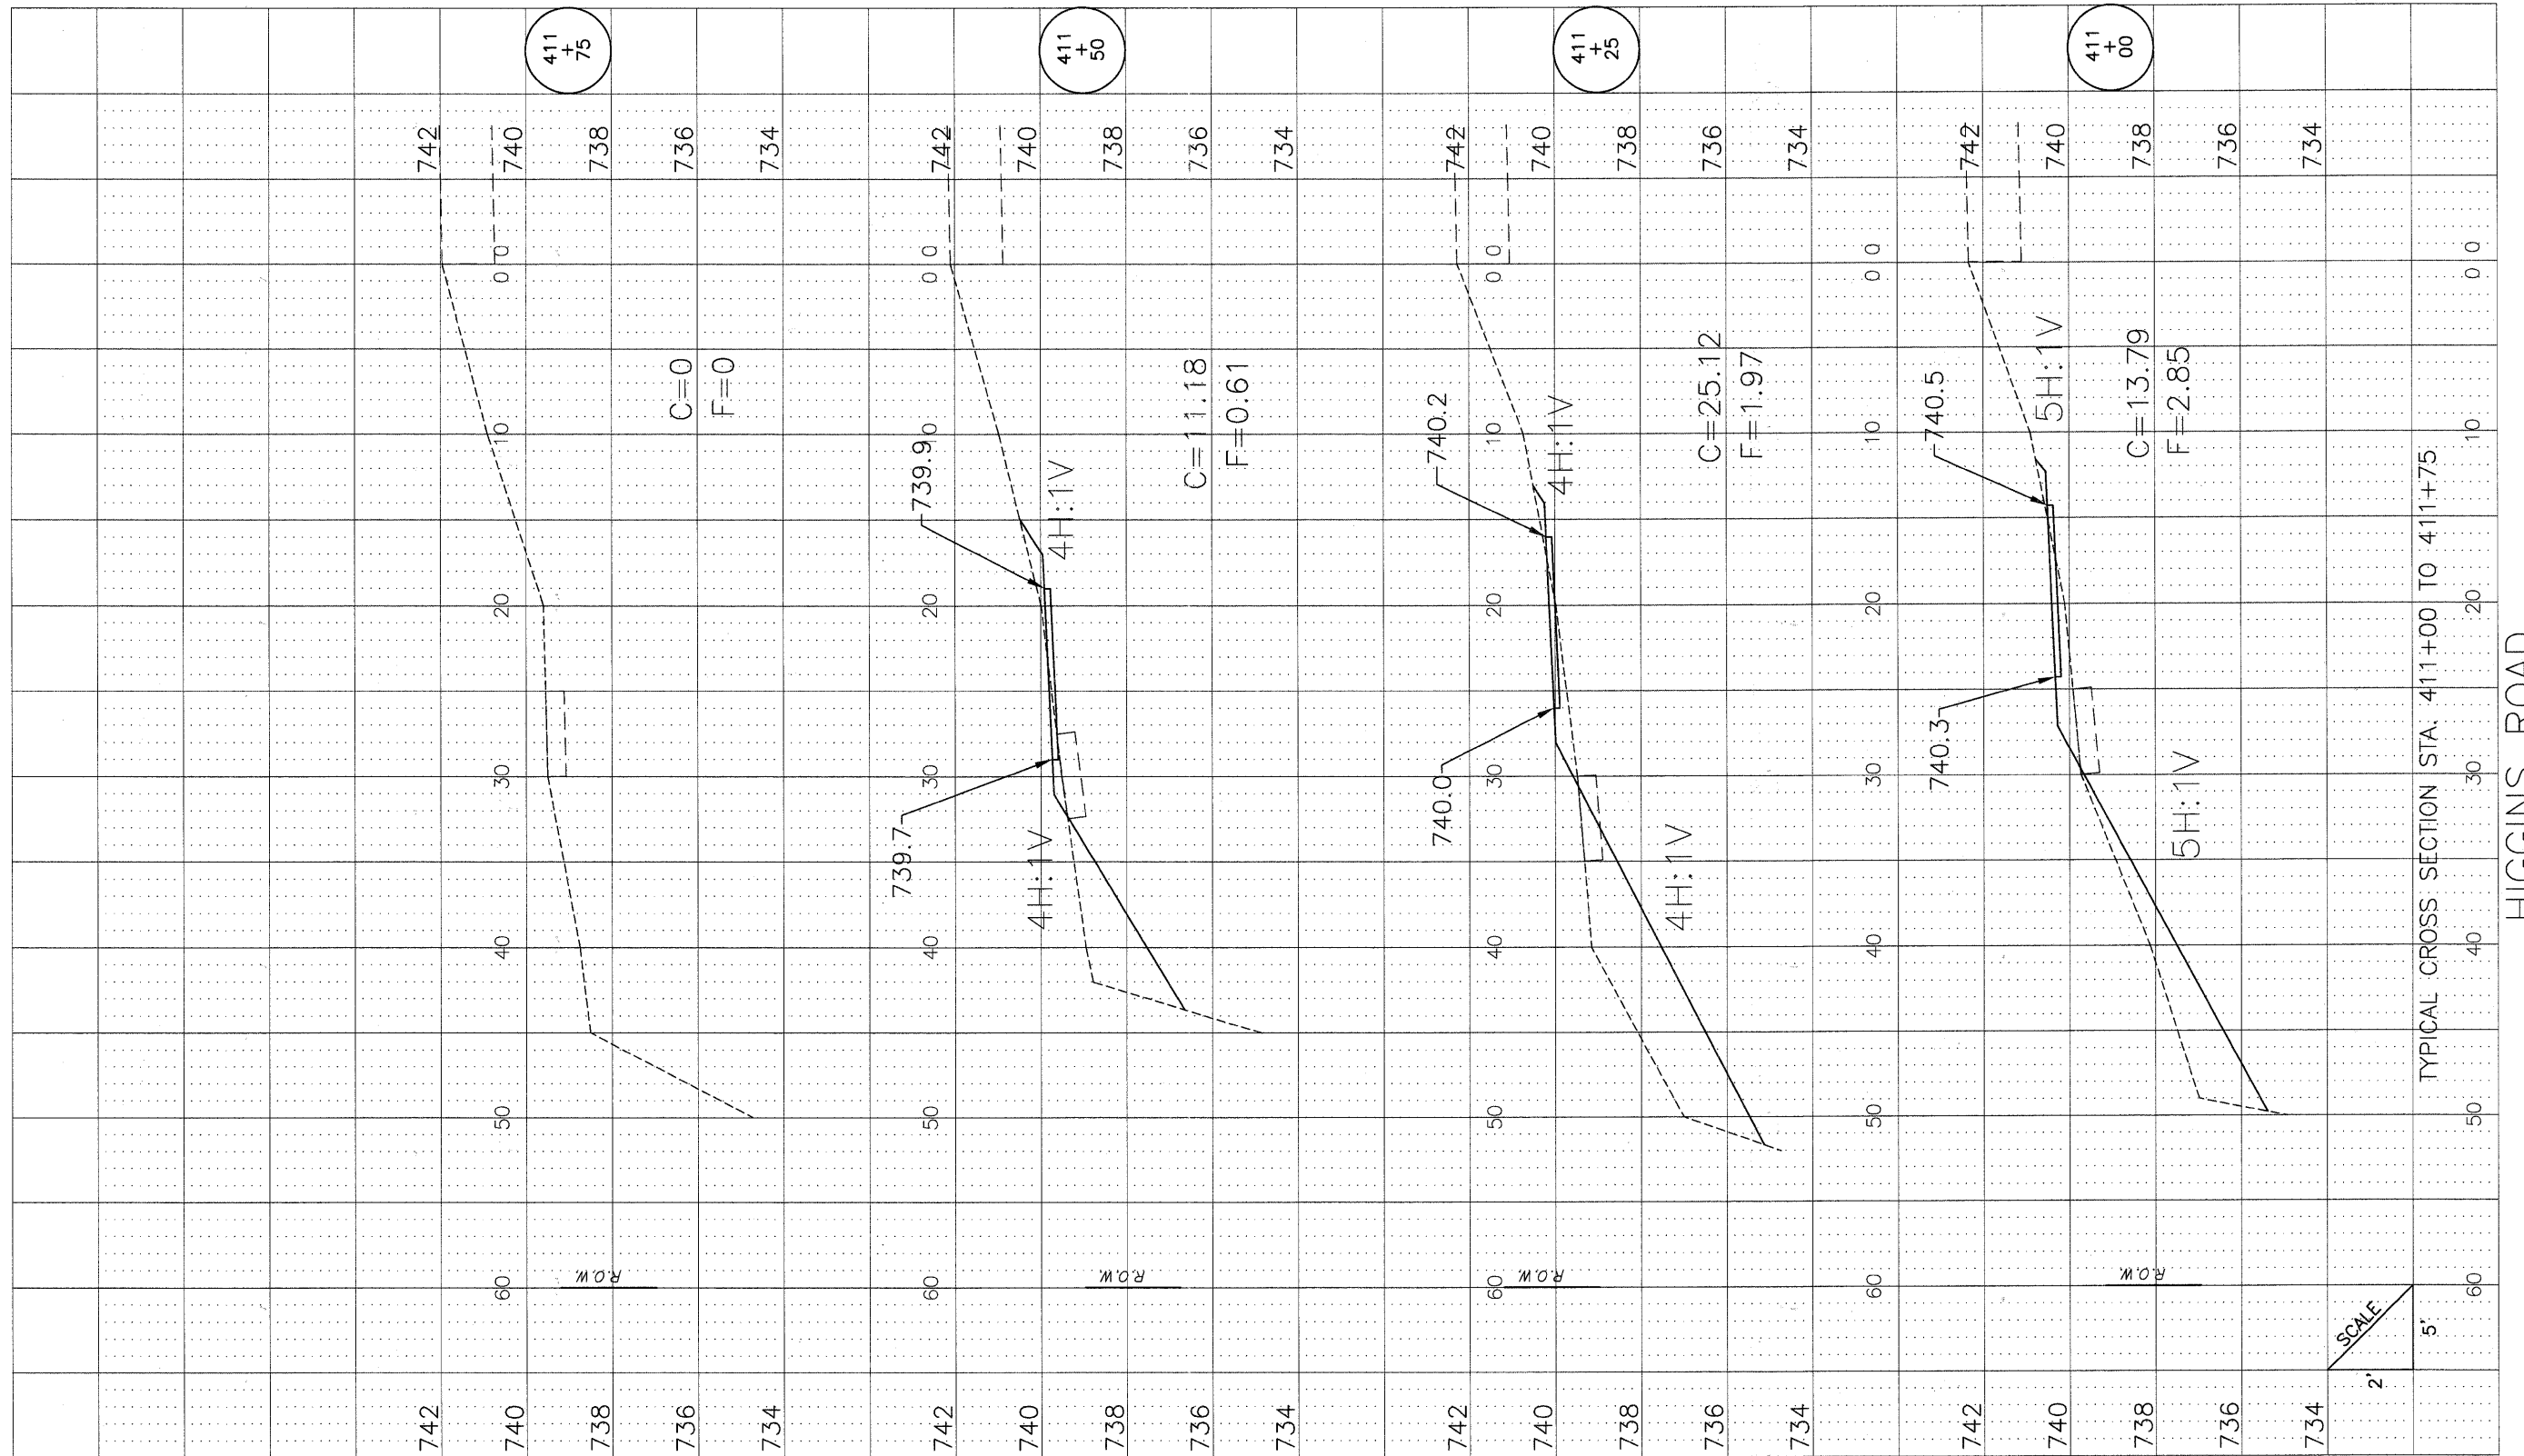

HIGGINS ROAD

TYPICAL CROSS SECTION STA. 411+00 TO 411+75

DETAILSH.DWG	DRAWN	REVISD		VILLAGE OF HOFFMAN ESTATES		Higgins Road Bicycle and Pedestrian Project		RT.	SECTION	COUNTY	SHEETS	NO.
	CHECKED	REVISD		1900 Hassell Road, Hoffman Estates, IL 60169 Phone Number: 847 252-5800		Cross Sections		341	08-00080-00-BT	Cook	86	85
	DATE	REVISD		SCALE: H 1"=5', V 1"=2'		SHEET NO. 11 OF 12 SHEETS		STA. 411+00 TO STA. 411+75		CONTRACT NO. 63233		
											ILLINOIS FED. AID PROJECT CMM 9003(243)	