



PLAN	SURVEYED	DATE
	PLOTTED	BY
	CHECKED	
	REVISIONS	
	NO. DATE	

PROFILE	SURVEYED	DATE
	PLOTTED	BY
	CHECKED	
	REVISIONS	
	NO. DATE	

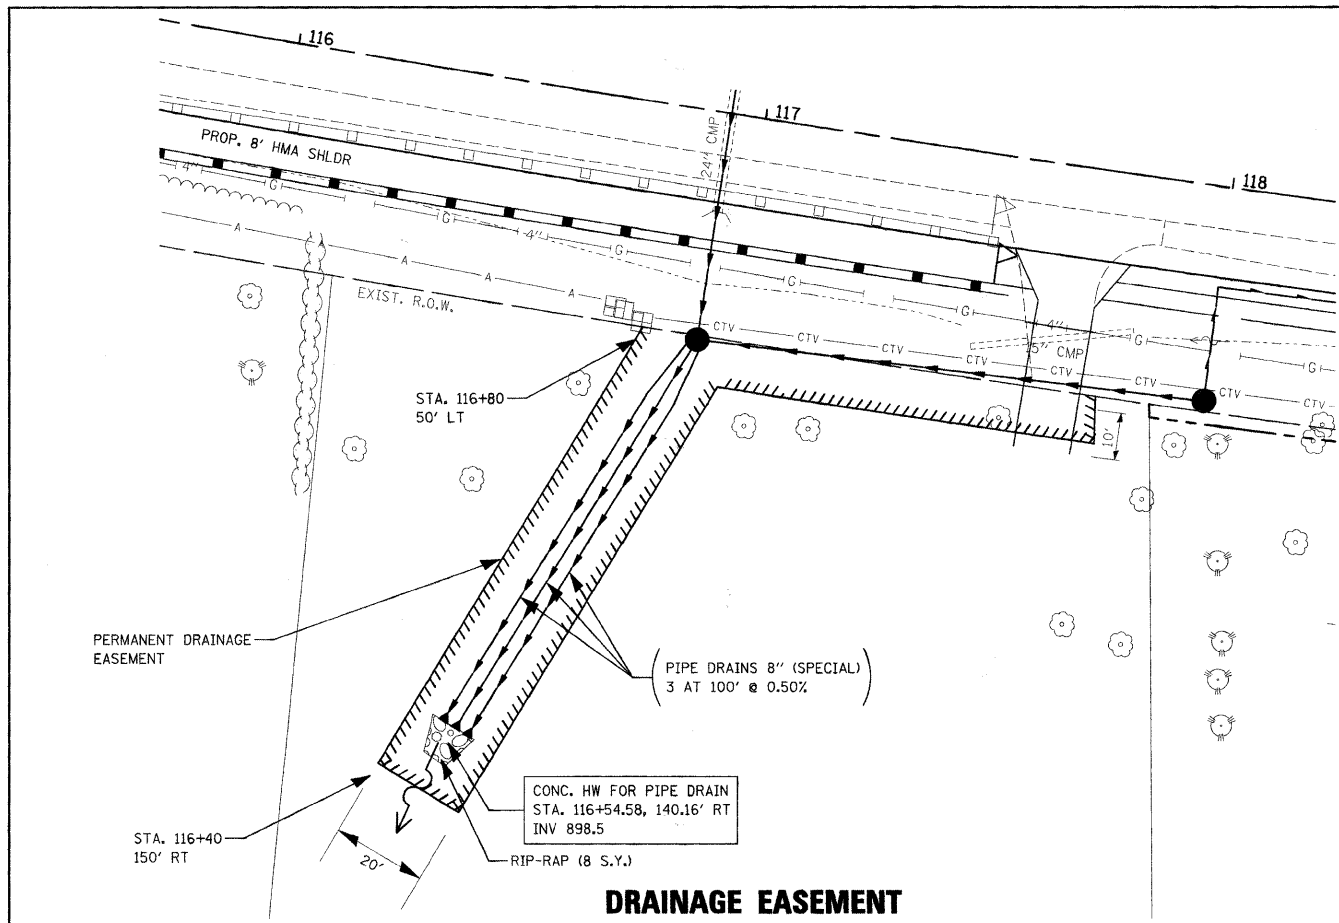


**DRAINAGE EASEMENT**

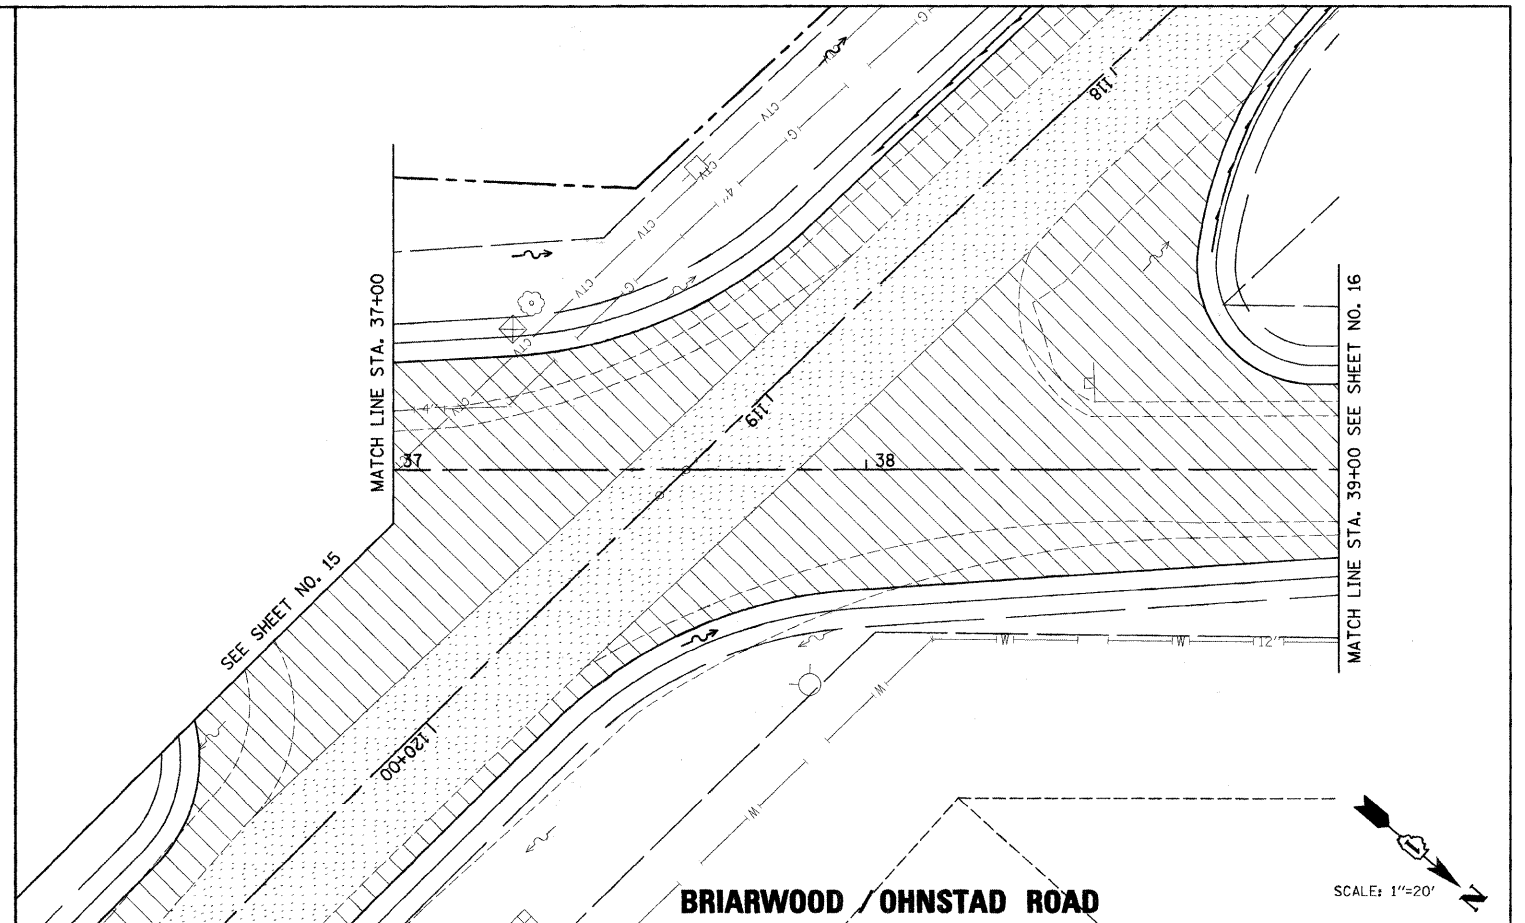

**BRIARWOOD / OHNSTAD ROAD**

SCALE: 1"=20'

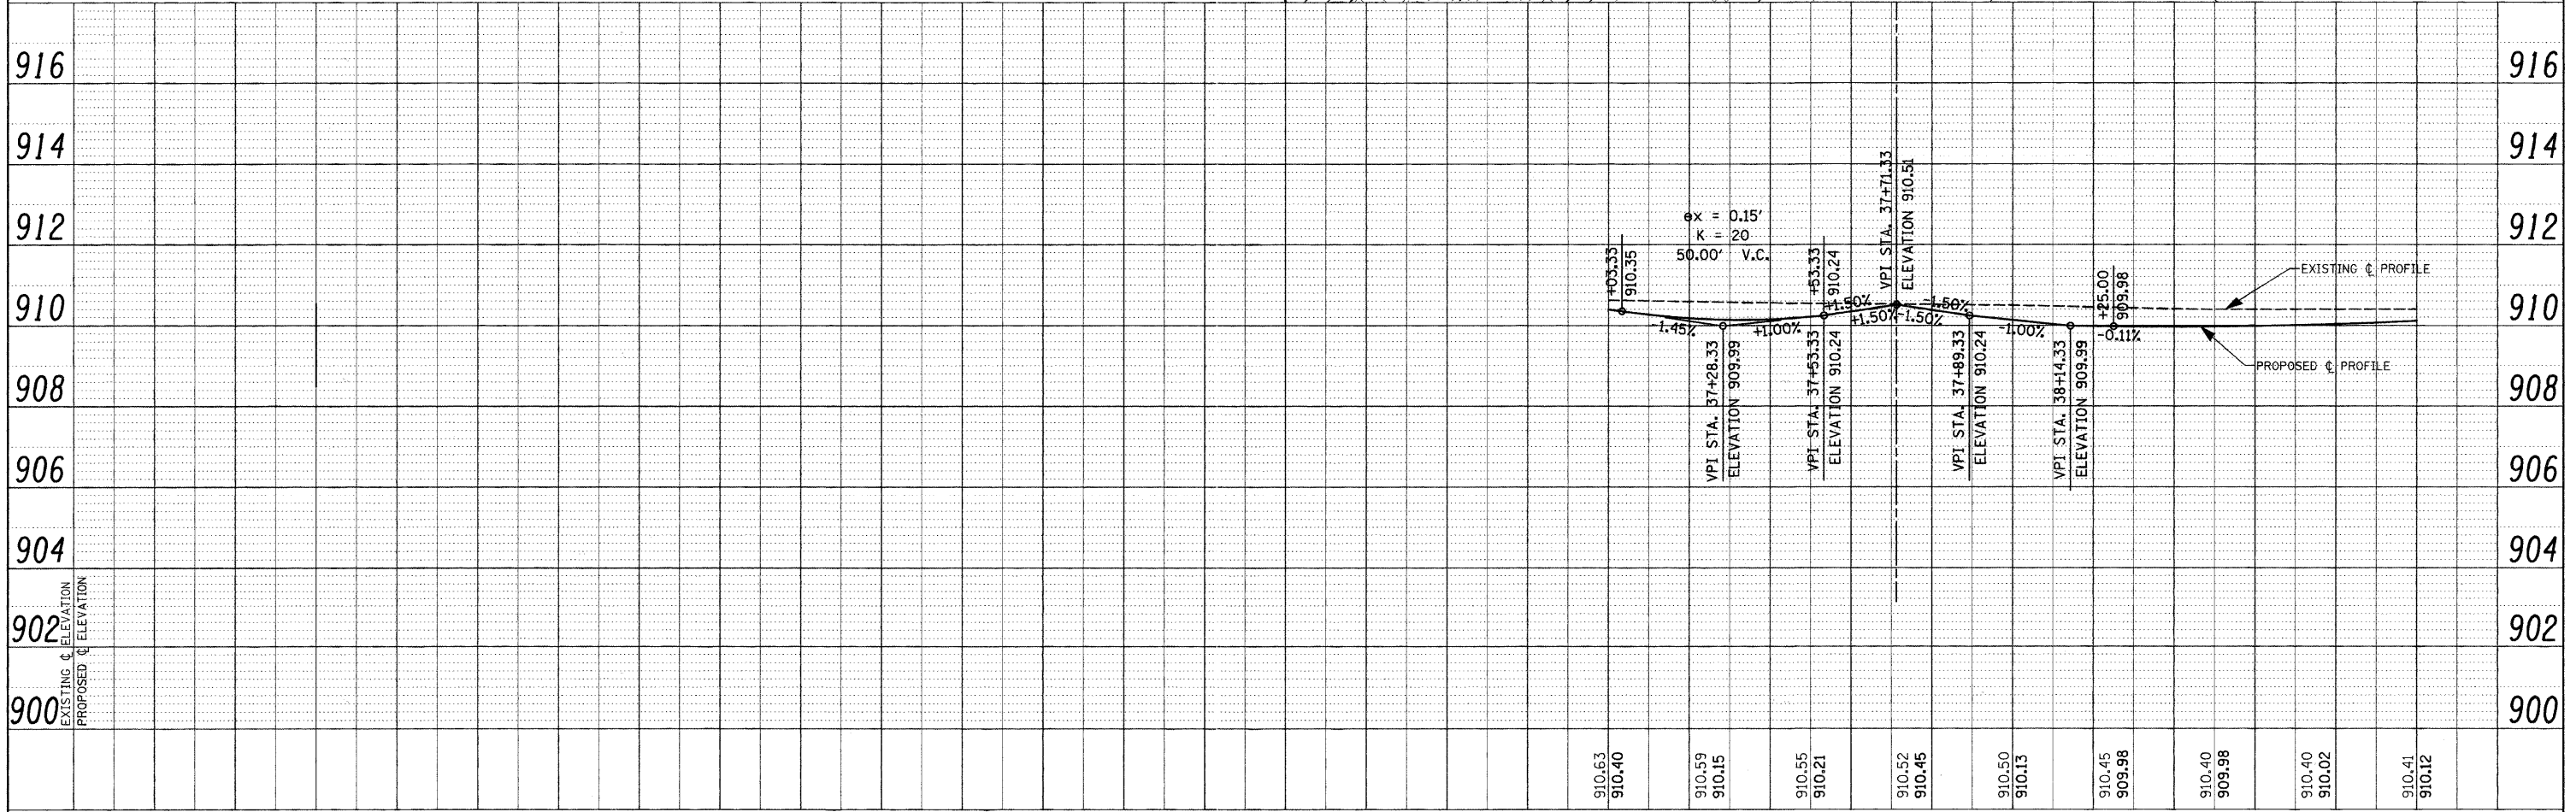

FILE NAME =	USER NAME = #USER#	DESIGNED -	REVISED -	<b>STATE OF ILLINOIS DEPARTMENT OF TRANSPORTATION</b>	<b>DRAINAGE EASEMENT IL ROUTE 176 AND BRIARWOOD RD.</b>				F.A.P. RTE. =	SECTION	COUNTY	TOTAL SHEETS	SHEET NO.
P:\2010\100174\cad\phase 2\dwg\100174-sht-plan-Briar.dgn	PLAN	DRAWN -	REVISED -		335	11-00114-00-CH	McHENRY	56	17				
PLOT SCALE = #SCALE#	PROFILE	CHECKED -	REVISED -		SCALE: SHEET NO. OF SHEETS STA. TO STA.				CONTRACT NO. 63551				
PLOT DATE = 7/1/2011	NO. DATE	DATE -	REVISED -		ILLINOIS FED. AID PROJECT								