


FINAL SURVEY	SURVEYED	BY	DATE
NOTE BOOK	PLOTTED		
AREAS CHECKED	TEMPLATE		
	AREAS CHECKED		

ORIGINAL SURVEY	SURVEYED	BY	DATE
NOTE BOOK	PLOTTED		
AREAS CHECKED	TEMPLATE		
	AREAS CHECKED		

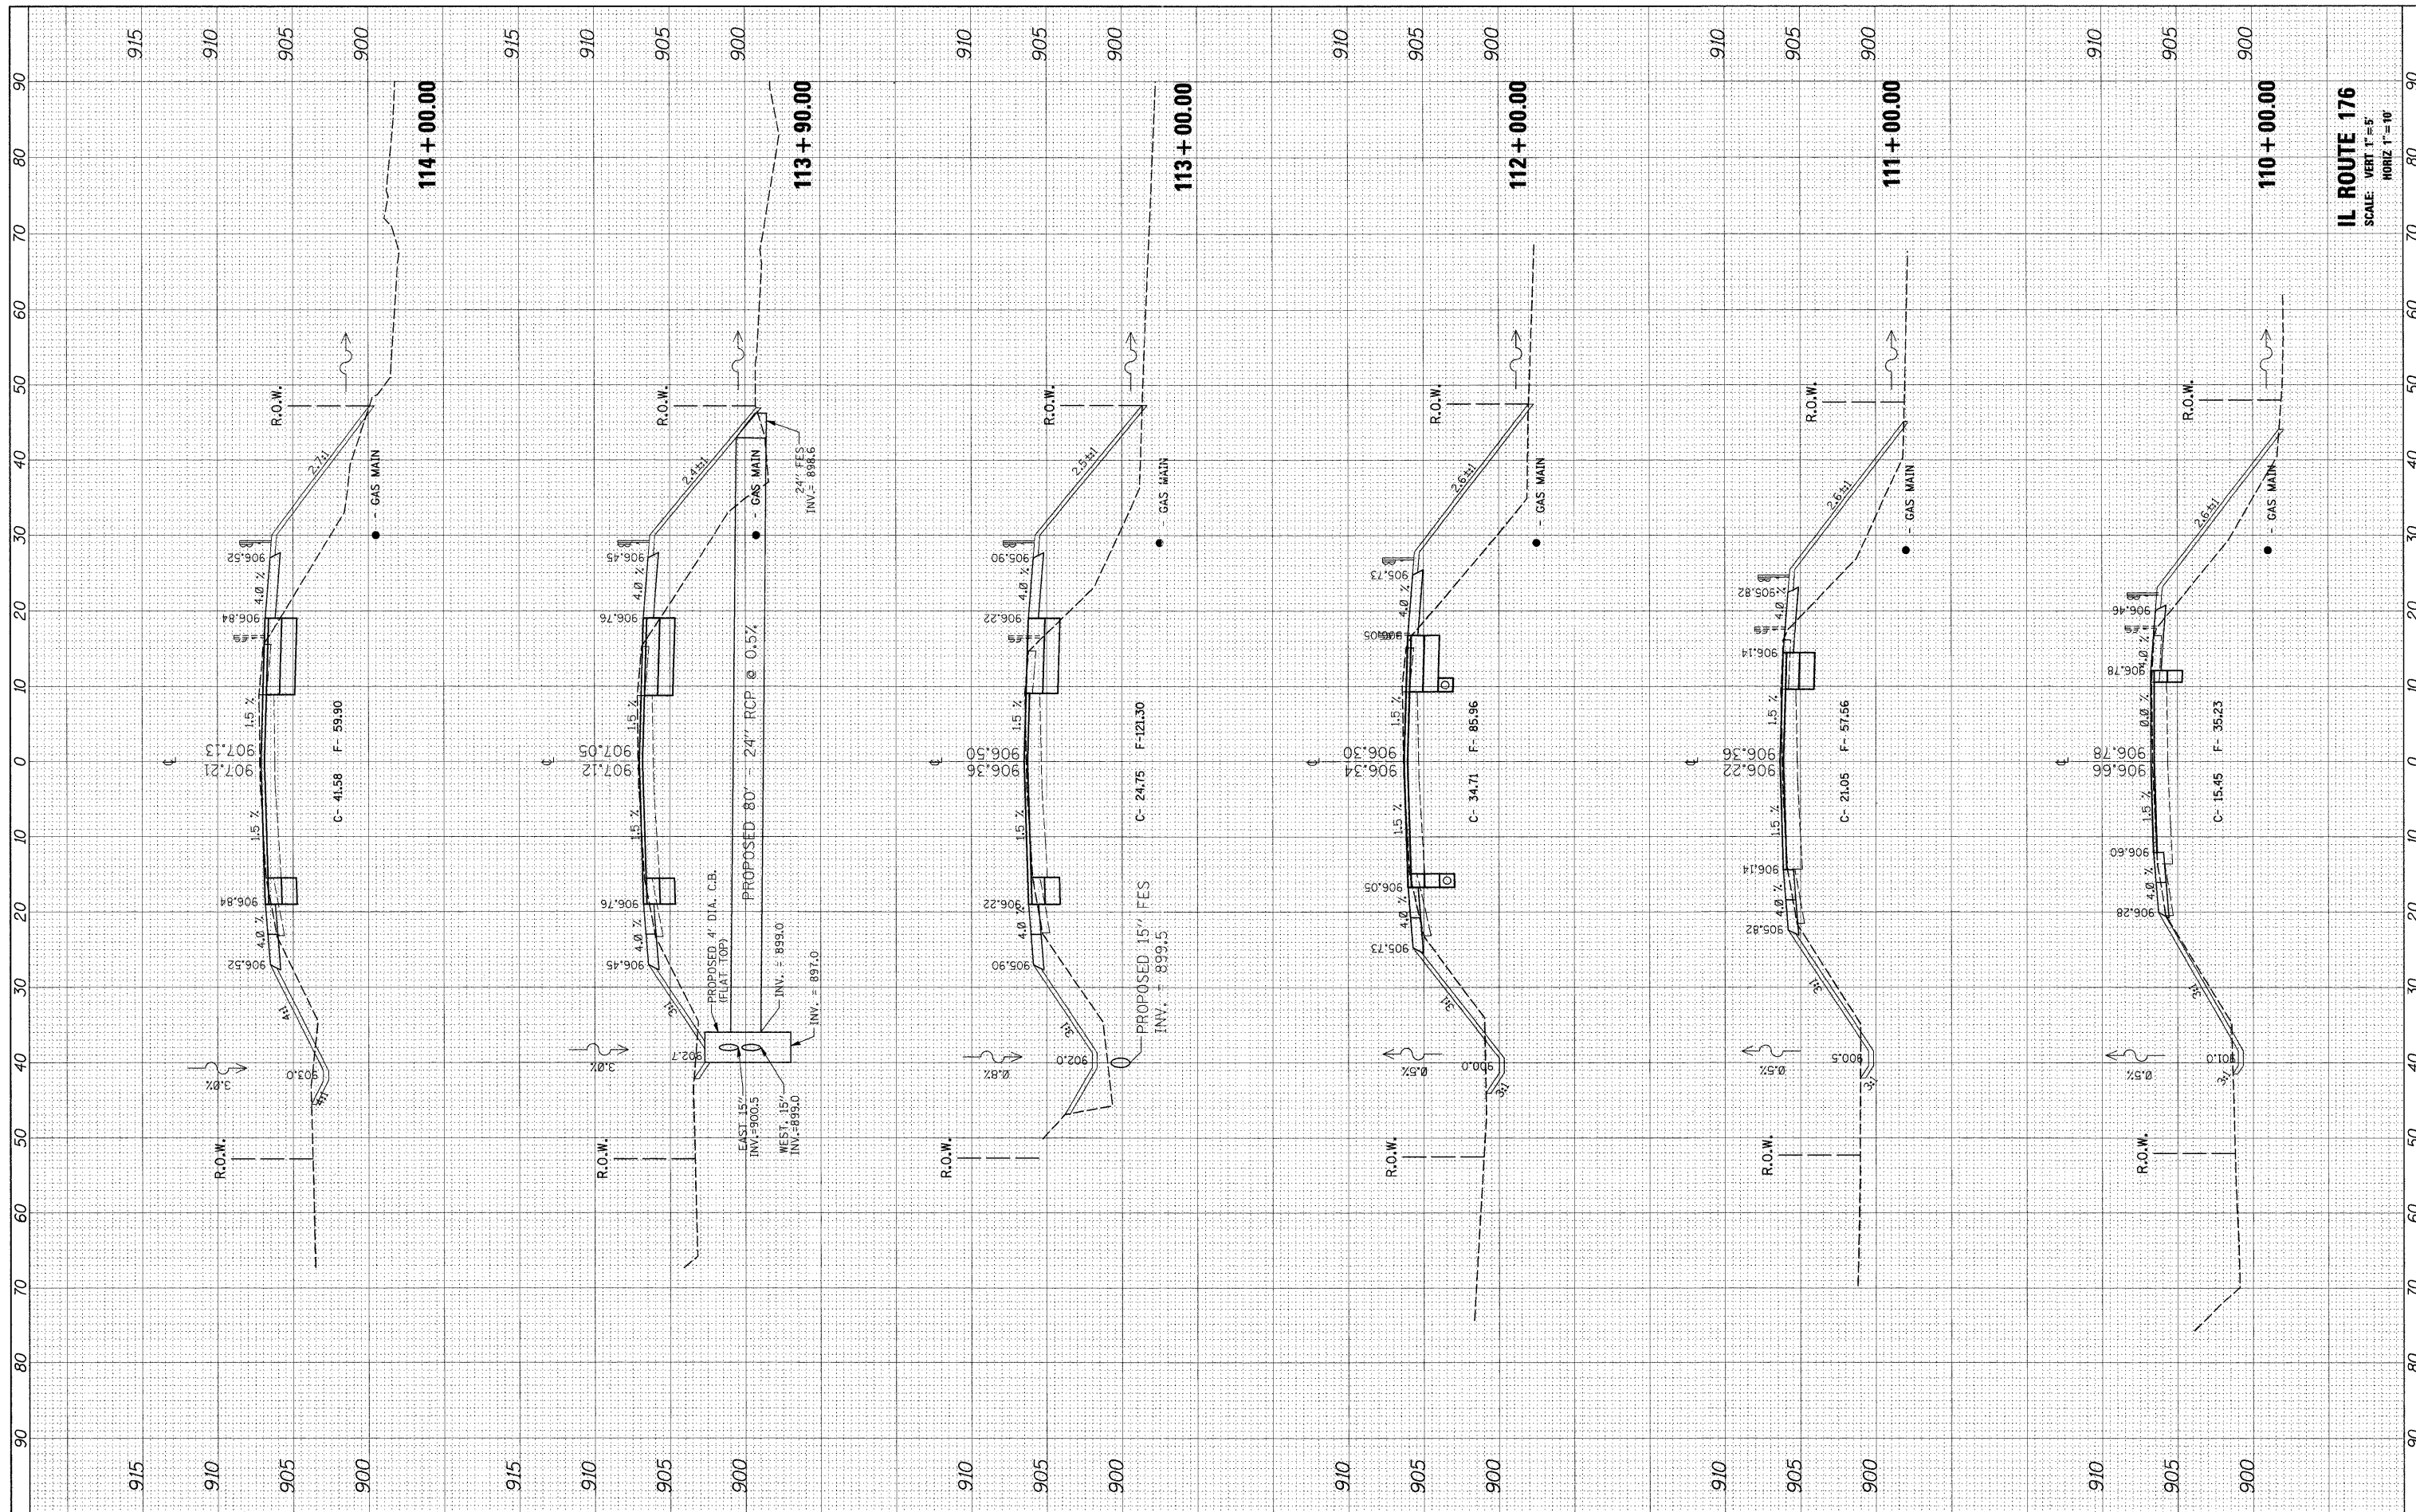

**IL ROUTE 176**  
SCALE: VERT 1" = 5'  
HORIZ 1" = 10'

FILE NAME = P:\2010\100174\cad\phase 2\dwg\100174-shv-xsh11176.dgn  
USER NAME = #USER#  
DESIGNED -  
DRAWN -  
CHECKED -  
DATE -

PLOT SCALE = #SCALE#  
PLOT DATE = 7/19/2011  
DESIGNED -  
DRAWN -  
CHECKED -  
DATE -

REVISD -  
REVISD -  
REVISD -  
REVISD -

REVISD -  
REVISD -  
REVISD -  
REVISD -

**STATE OF ILLINOIS  
DEPARTMENT OF TRANSPORTATION**

**CROSS SECTIONS  
IL. RTE. 176 @ BRIARWOODOHNSTAD RD.**  
SCALE: SHEET NO. OF SHEETS STA. 110+00.00 TO STA. 114+00.00

F.A.P. RTE.	SECTION	COUNTY	TOTAL SHEETS	SHEET NO.
335	11-00114-00-CH	McHENRY	56	19
CONTRACT NO. 63551				
ILLINOIS FED. AID PROJECT				