


FINAL SURVEY	CHECKED	BY	DATE
SURVEY	PLOTTED		
NOTE BOOK	TEMPLATE		
NO.	AREAS CHECKED		

ORIGINAL SURVEY	CHECKED	BY	DATE
SURVEY	PLOTTED		
NOTE BOOK	TEMPLATE		
NO.	AREAS CHECKED		

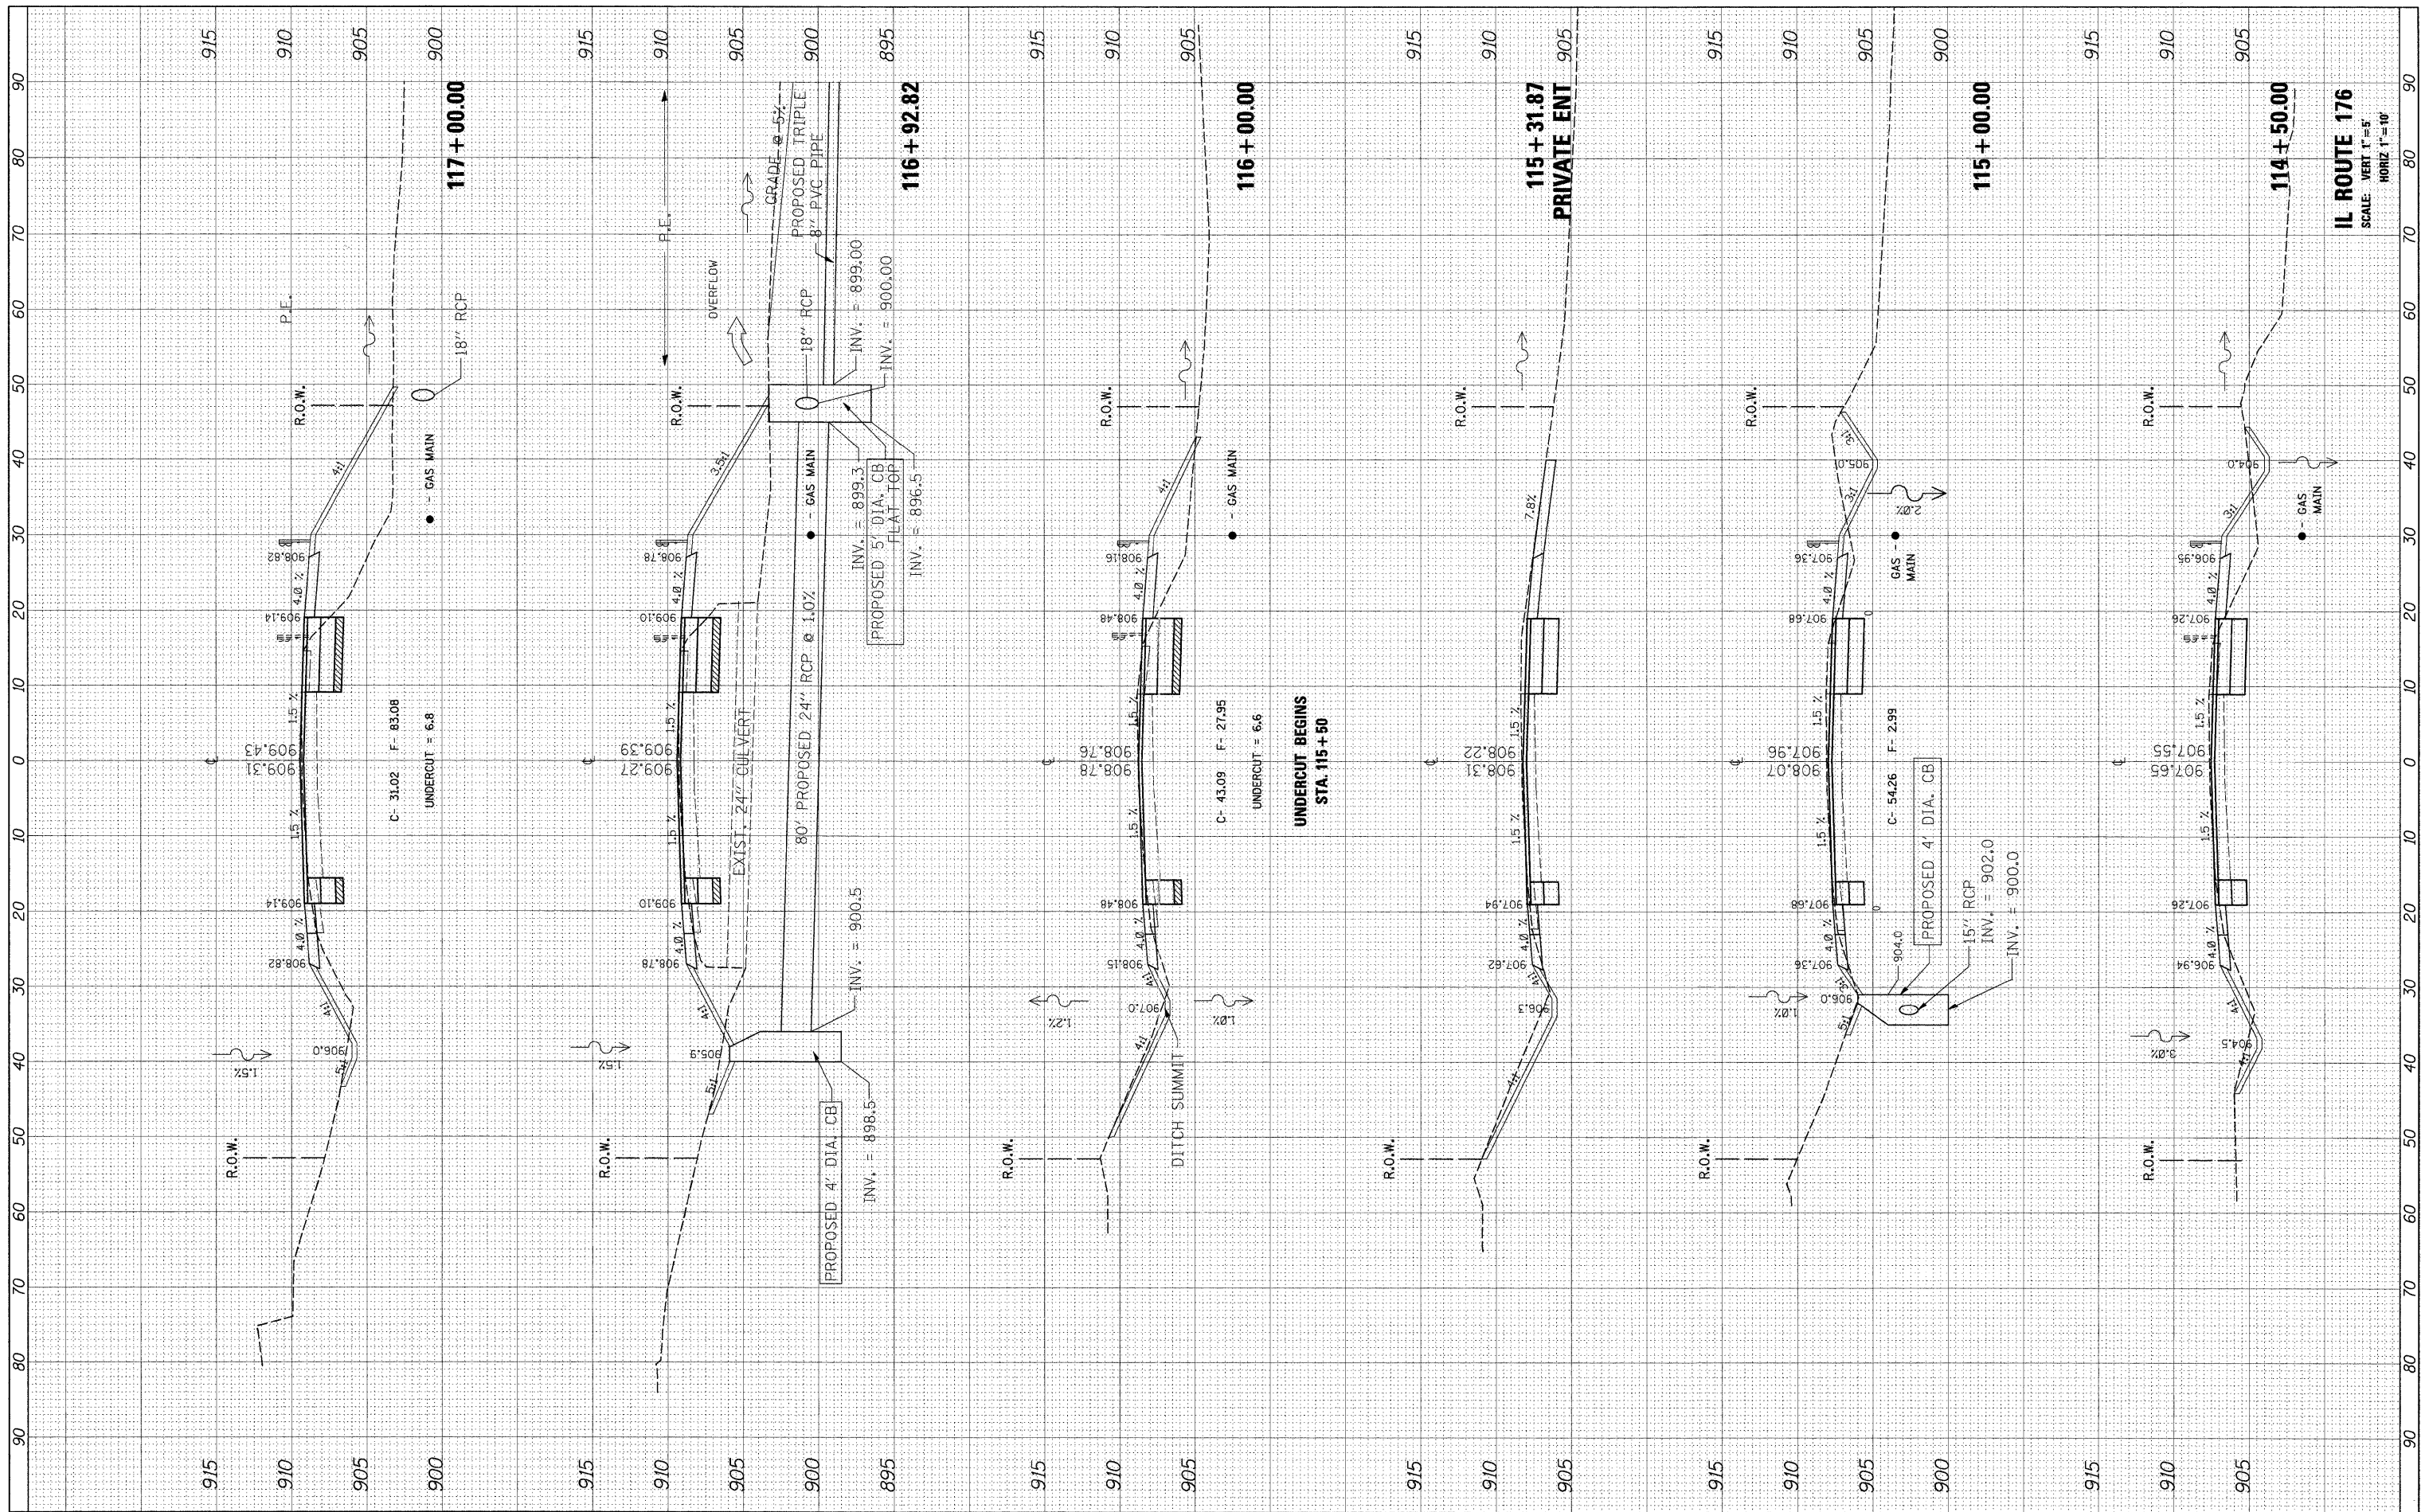

IL ROUTE 176
SCALE: VERT 1"=5'
HORIZ 1"=10'

FILE NAME = P:\2010\100174\cd\phase 2\dwg\100174-shr-xsh11176.dgn

USER NAME = #USER#
DESIGNED -
DRAWN -
CHECKED -
DATE -

PLOT SCALE = #SCALE#
PLOT DATE = 7/18/2011

REVISED -
REVISED -
REVISED -
REVISED -

**STATE OF ILLINOIS
DEPARTMENT OF TRANSPORTATION**

CROSS SECTIONS
IL. RTE. 176 @ BRIARWOOD/JOHNSTAD RD.
SCALE: SHEET NO. OF SHEETS STA. 114+50.00 TO STA. 117+00.00

F.A.P. RTE.	SECTION	COUNTY	TOTAL SHEETS	SHEET NO.
335	11-00114-00-CH	McHENRY	56	20
				CONTRACT NO. 63551
ILLINOIS FED. AID PROJECT				