


FINAL SURVEY NO.	DATE
DESIGNED BY	
DRAWN BY	
CHECKED BY	
DATE	

ORIGINAL SURVEY NO.	DATE
DESIGNED BY	
DRAWN BY	
CHECKED BY	
DATE	

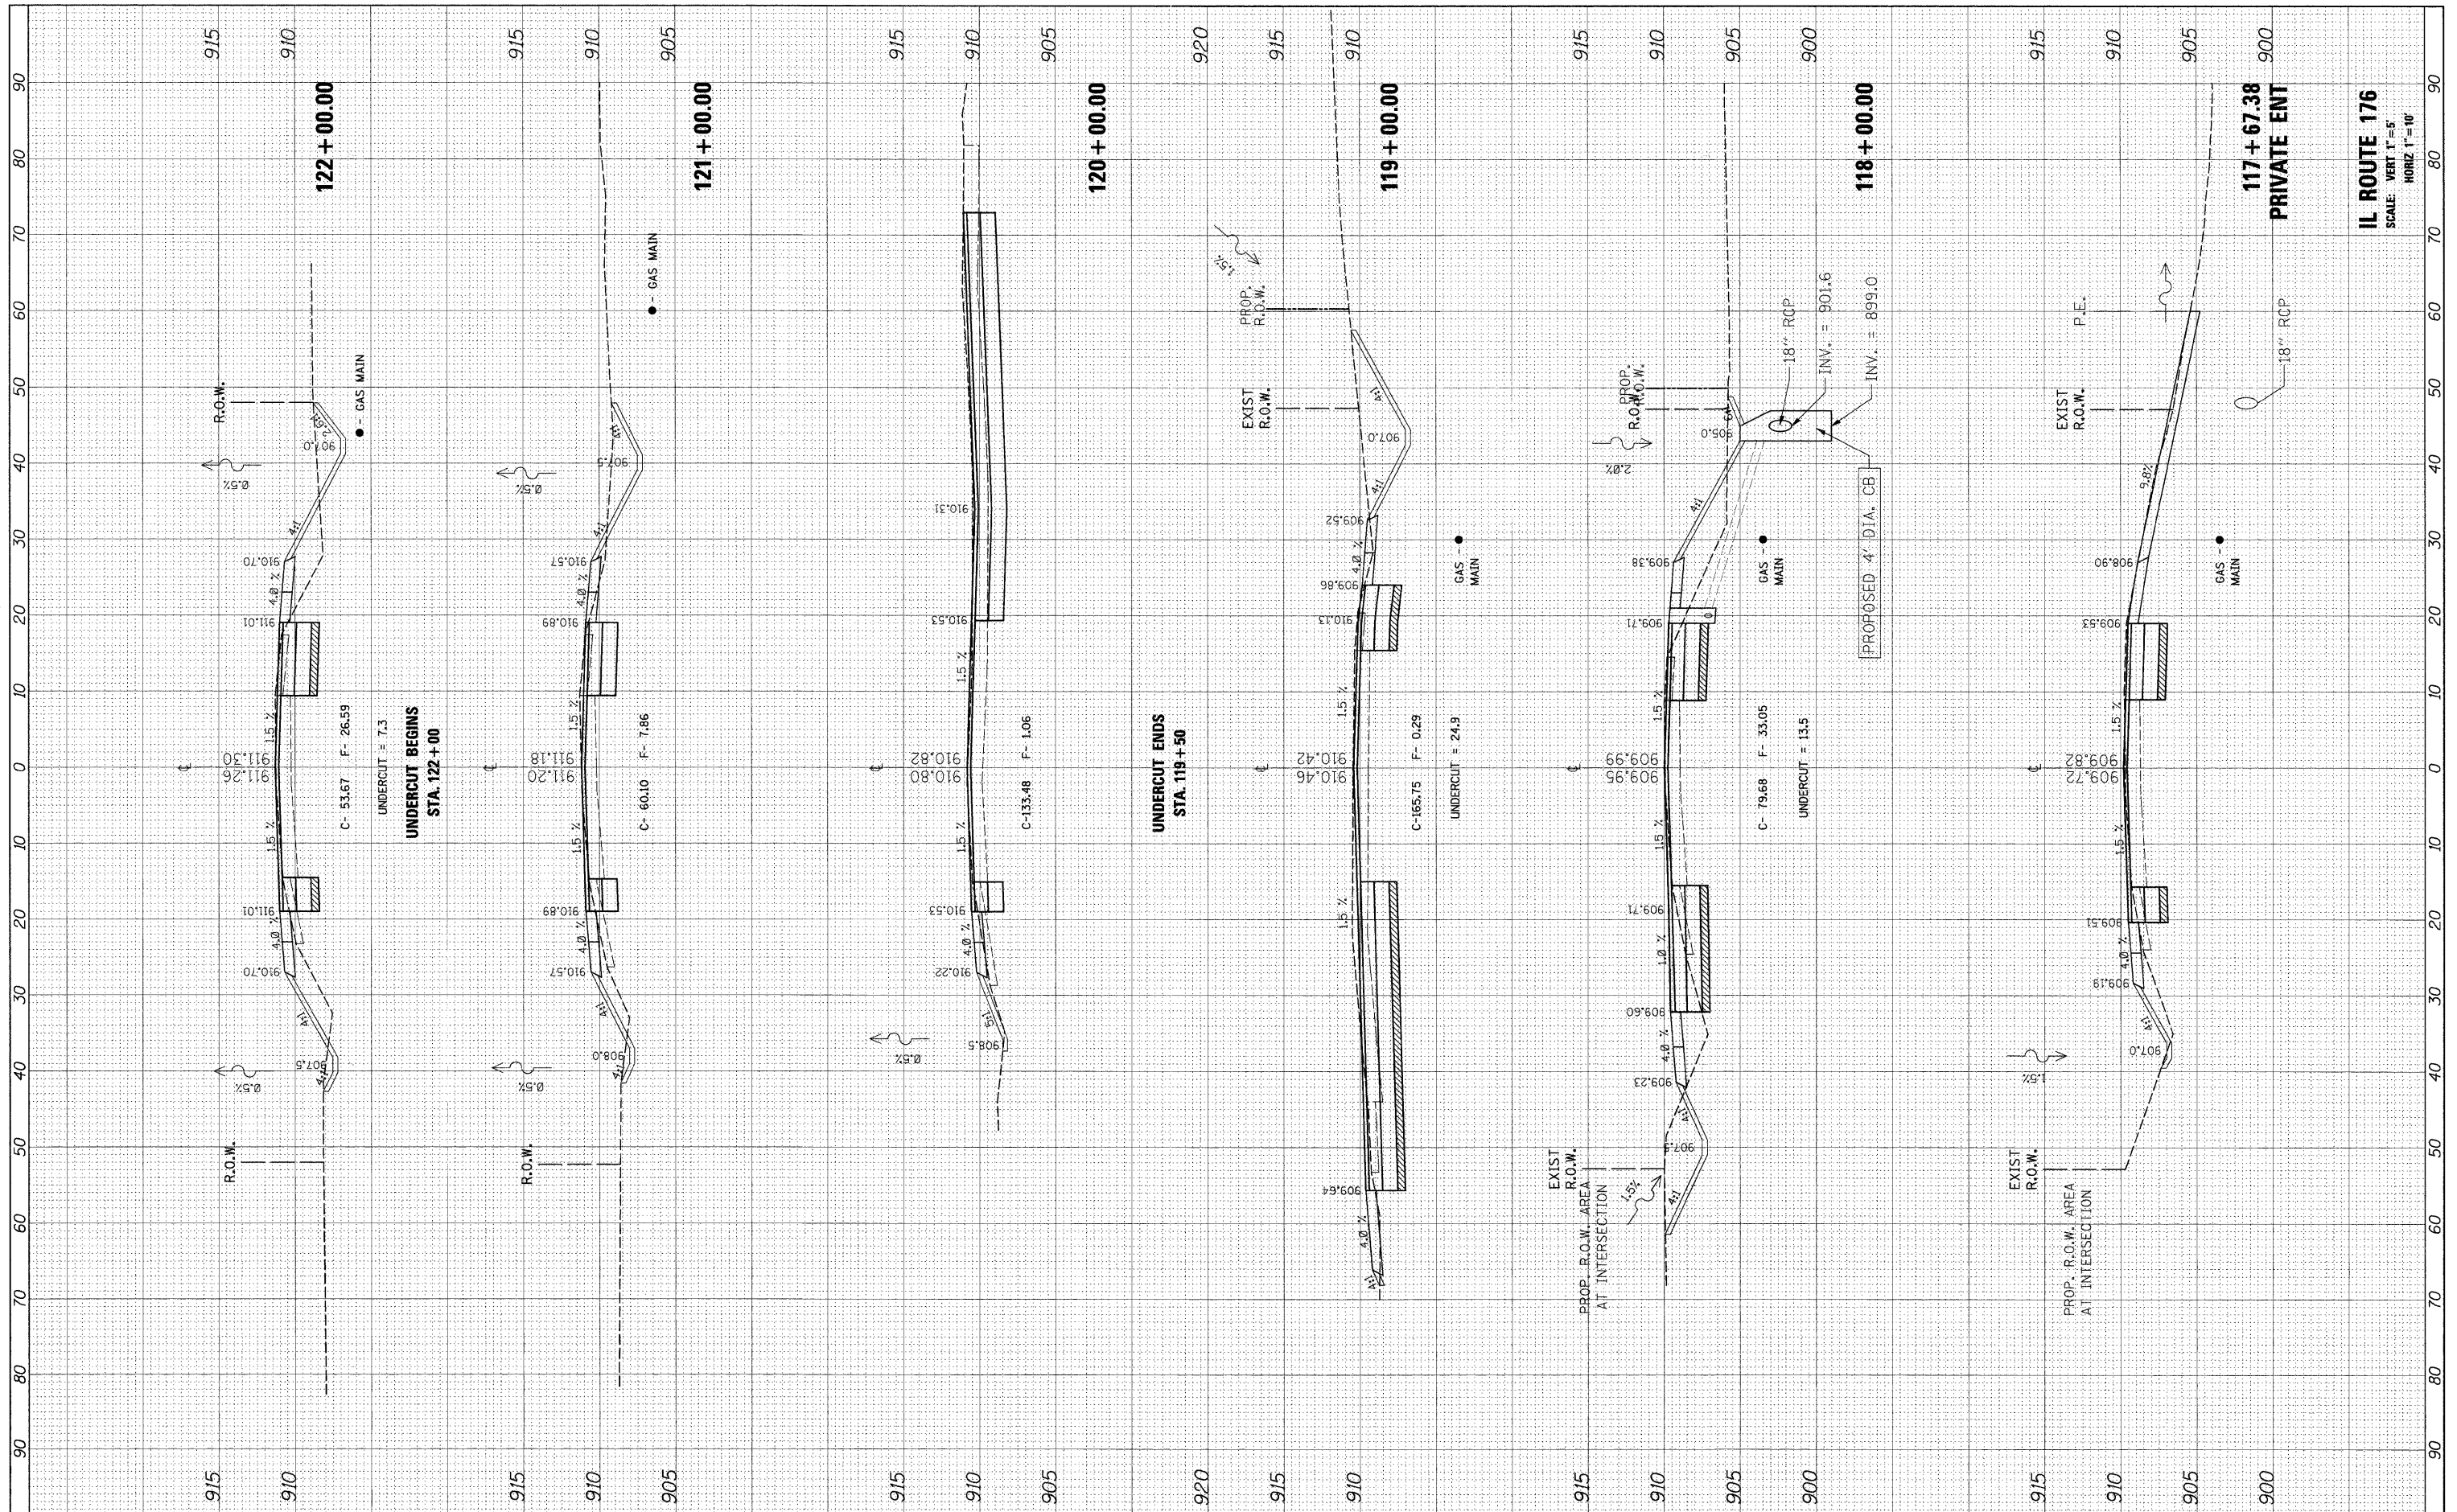

IL ROUTE 176
SCALE: VERT 1"=5'
HORIZ 1"=10'

FILE NAME = P:\2010\100174\cad\phase 2\deg\100174-shr-xssht\1176.dgn
USER NAME = #USER#
DESIGNED -
DRAWN -
CHECKED -
DATE -

DESIGNED -
DRAWN -
CHECKED -
DATE -

REVISÉ -
REVISÉ -
REVISÉ -
REVISÉ -

STATE OF ILLINOIS
DEPARTMENT OF TRANSPORTATION

CROSS SECTIONS
IL RTE. 176 @ BRIARWOODOHNSTAD RD.
SCALE: SHEET NO. OF SHEETS STA. 117+67.38 TO STA. 122+00.00

F.A.P. RTE.	SECTION	COUNTY	TOTAL SHEETS	SHEET NO.
335	11-00114-00-CH	McHENRY	56	21
CONTRACT NO. 63551				
ILLINOIS FED. AID PROJECT				