


FINAL SURVEY	SUBMITTED	DATE
NO. 1	DATE	
NO. 2	DATE	
NO. 3	DATE	
NO. 4	DATE	
NO. 5	DATE	

ORIGINAL SURVEY	SUBMITTED	DATE
NO. 1	DATE	
NO. 2	DATE	
NO. 3	DATE	
NO. 4	DATE	
NO. 5	DATE	

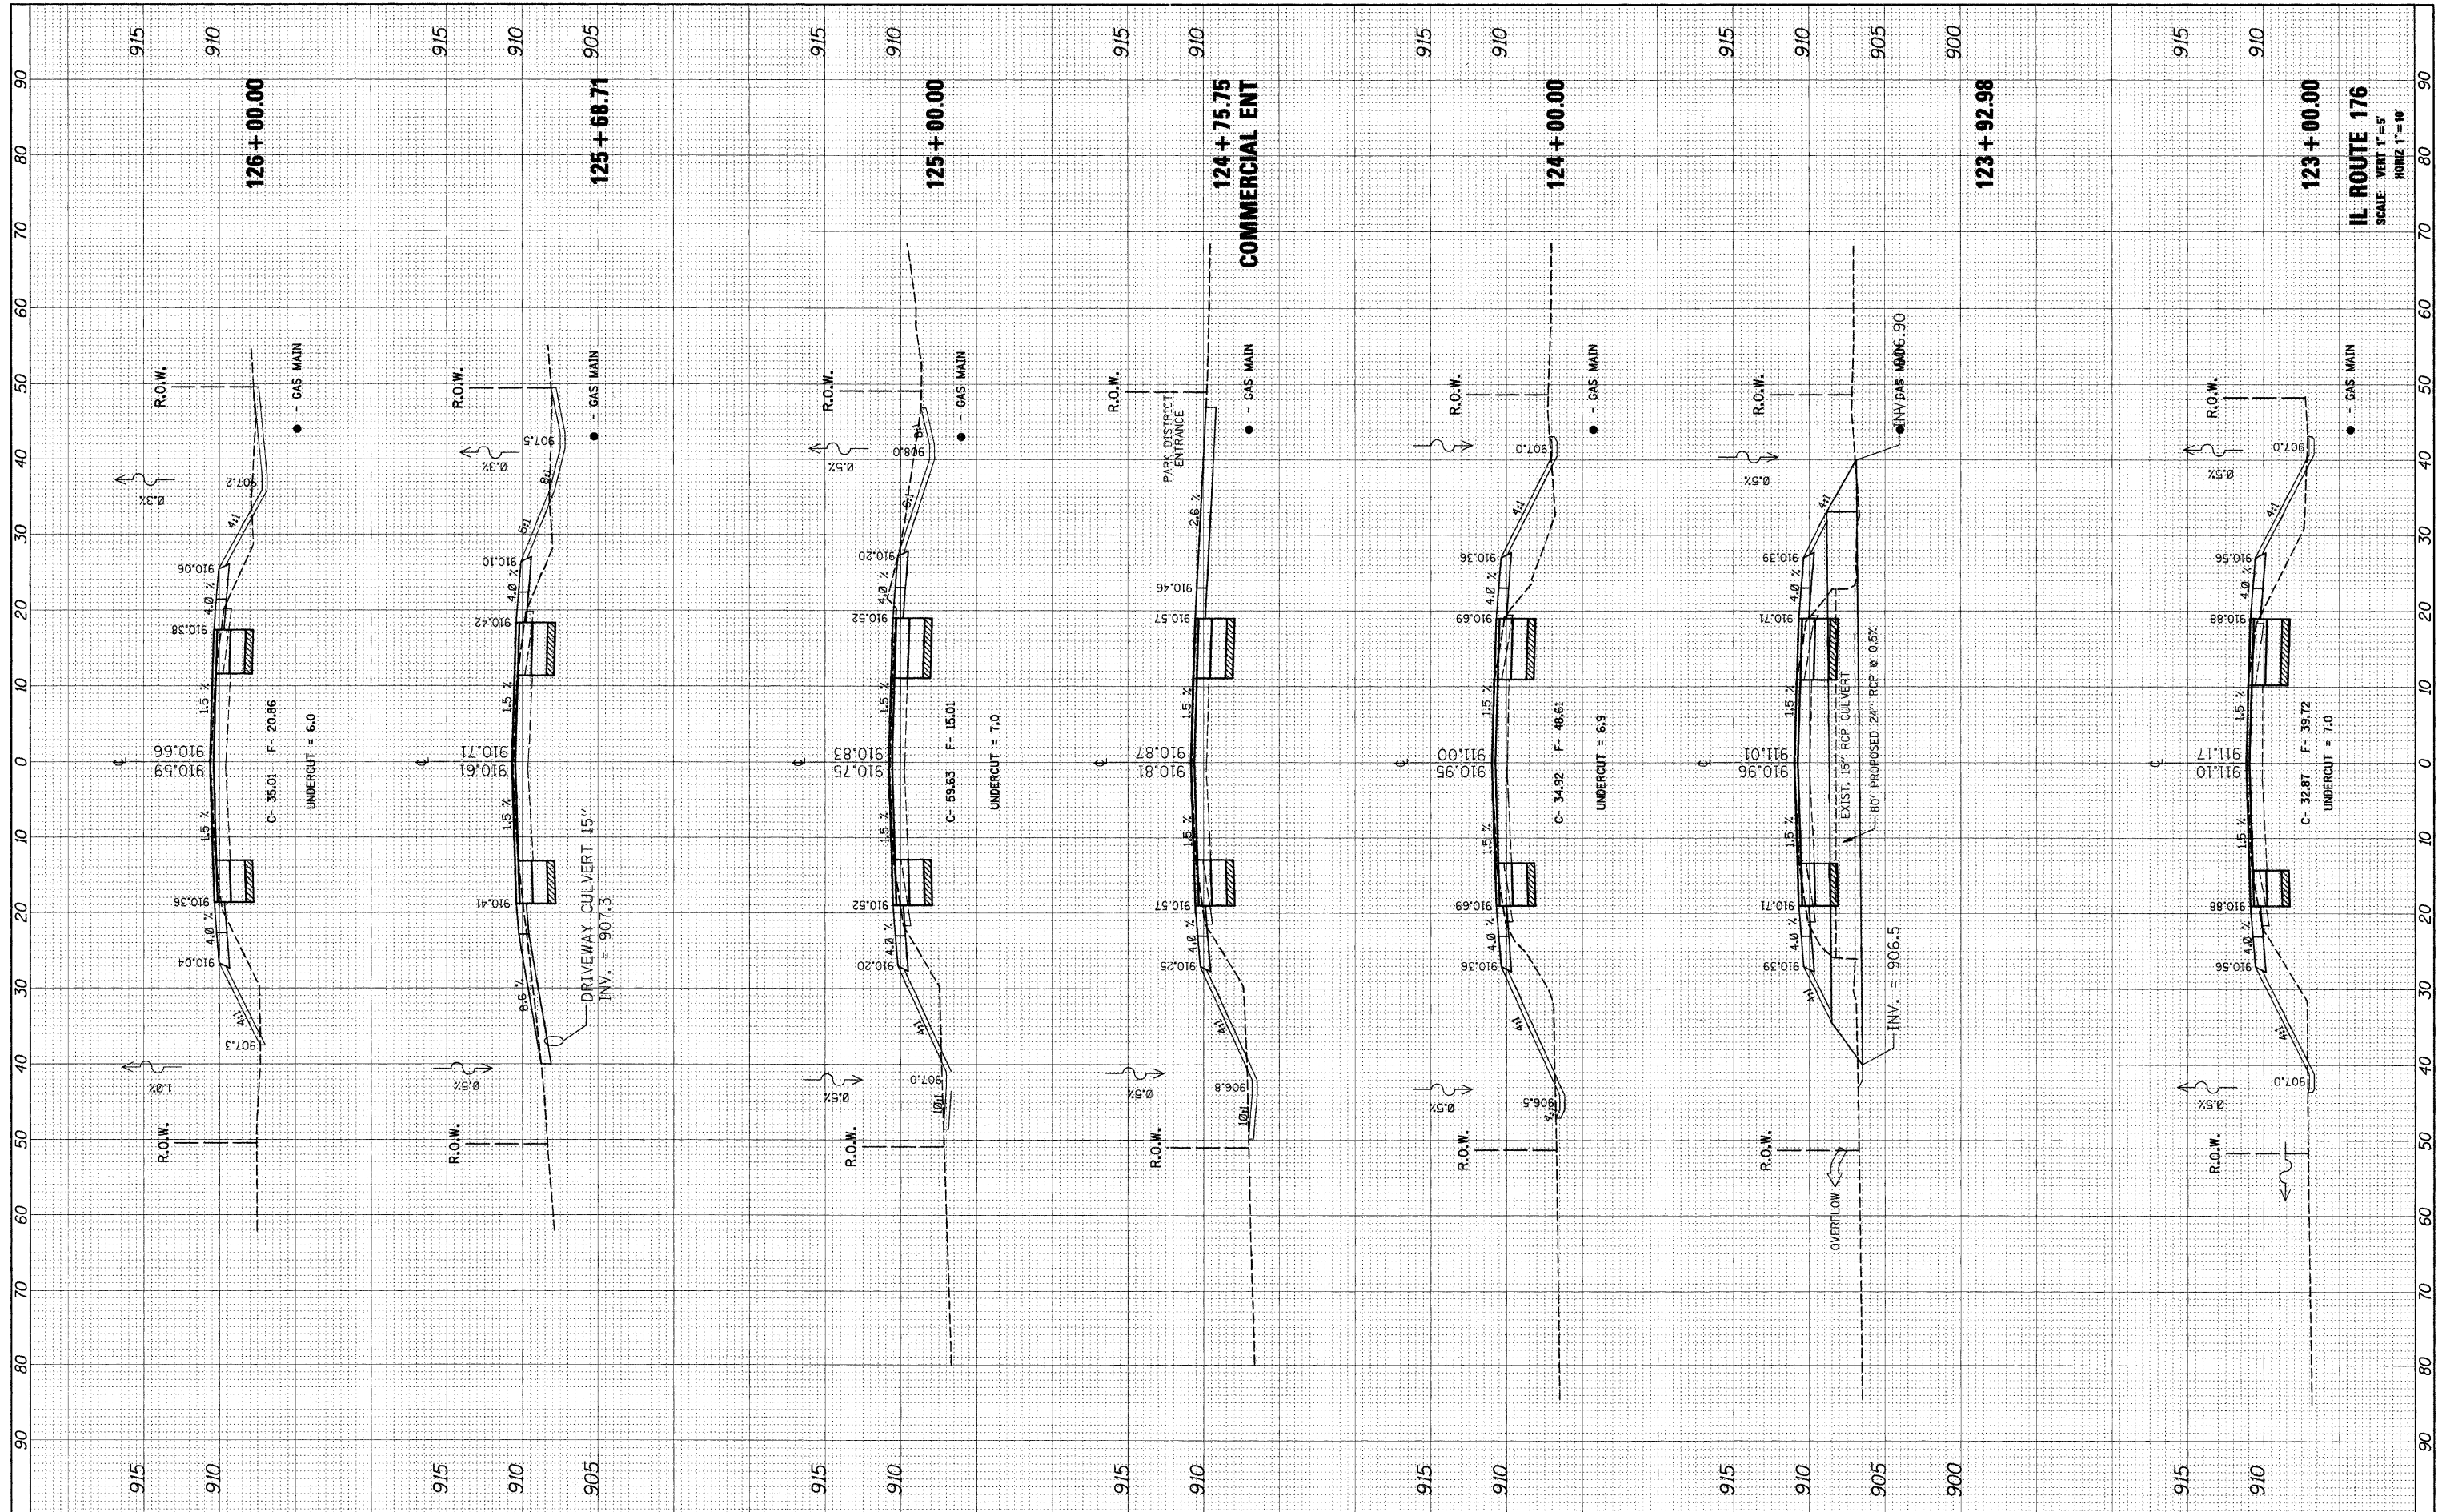

IL ROUTE 176
SCALE: VERT 1"=5'
HORIZ 1"=40'

FILE NAME = P:\2010\100174\cad\phase 2\dwg\100174-sht-xssht	USER NAME = #USER#	DESIGNED -	REVISED -	STATE OF ILLINOIS DEPARTMENT OF TRANSPORTATION	CROSS SECTIONS IL. RTE. 176 @ BRIARWOOD/OHNSTAD RD.	F.A.P. RTE. 335	SECTION 11-00114-00-CH	COUNTY McHENRY	TOTAL SHEETS 56	SHEET NO. 22	
PLOT SCALE = #SCALE#	DATE = 7/1/2011	DRAWN -	REVISED -			SCALE:	SHEET NO. OF SHEETS	STA. 123+00.00 TO STA. 126+00.00	CONTRACT NO. 63551		ILLINOIS FED. AID PROJECT
CHECKED -		CHECKED -	REVISED -								
		DATE -	REVISED -								