


FINAL SURVEY NO.	DATE
DESIGNED	
PLOTTED	
TEMPLATE	
NOTE BOOK	
AREAS CHECKED	

ORIGINAL SURVEY NO.	DATE
DESIGNED	
PLOTTED	
TEMPLATE	
NOTE BOOK	
AREAS CHECKED	

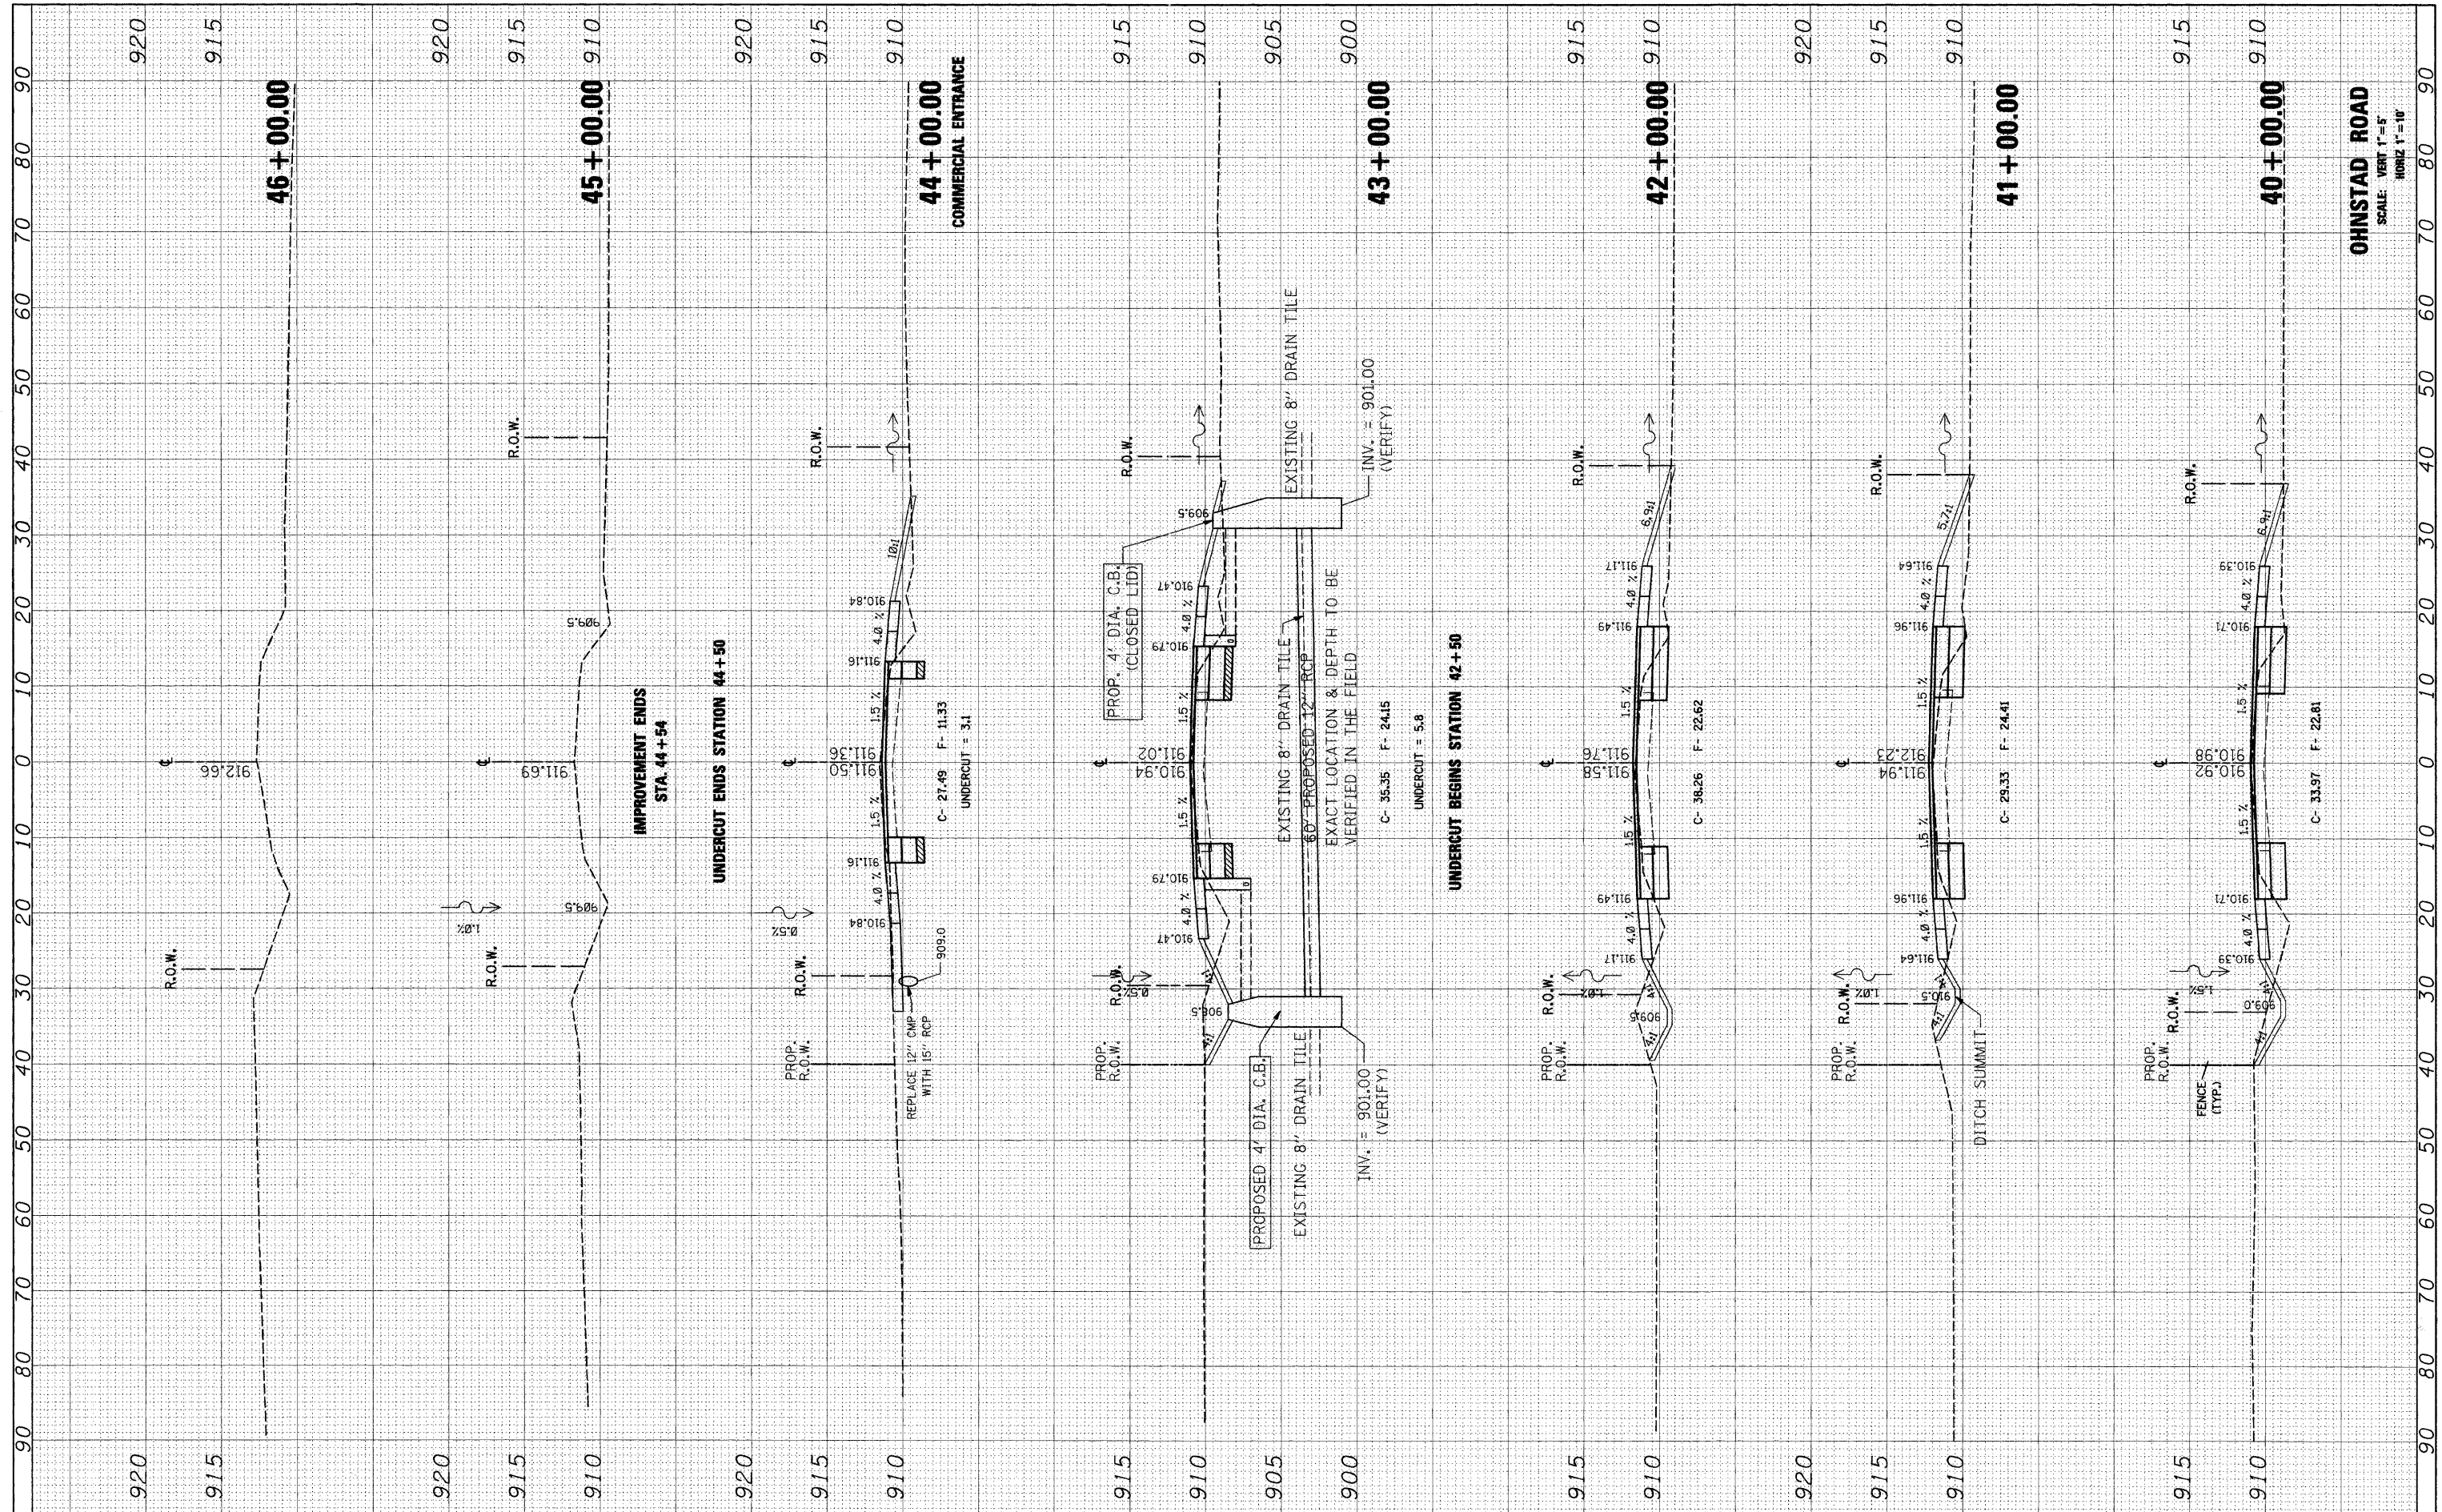

FILE NAME = P:\2010\100174\cad\phase 2\dwg\100174-shr-xsh.dgn	USER NAME = #USER#	DESIGNED -	REVISED -	<b>STATE OF ILLINOIS</b> <b>DEPARTMENT OF TRANSPORTATION</b>	<b>CROSS SECTIONS</b> <b>IL. RTE. 176 @ BRIARWOOD /OHNSTAD RD.</b>			F.A.P. RTE. 335	SECTION 11-00114-00-CH	COUNTY McHENRY	TOTAL SHEETS 56	SHEET NO. 26
PLOT SCALE = #SCALE#	PLOT DATE = 7/1/2011	DRAWN -	REVISED -		SCALE:	SHEET NO. OF SHEETS	STA. 40+00.00 TO STA. 46+00.00	CONTRACT NO. 63551				
CHECKED -		DATE -	REVISED -		ILLINOIS FED. AID PROJECT							

**OHNSTAD ROAD**  
 SCALE: VERT 1"=5'  
 HORIZ 1"=10'