
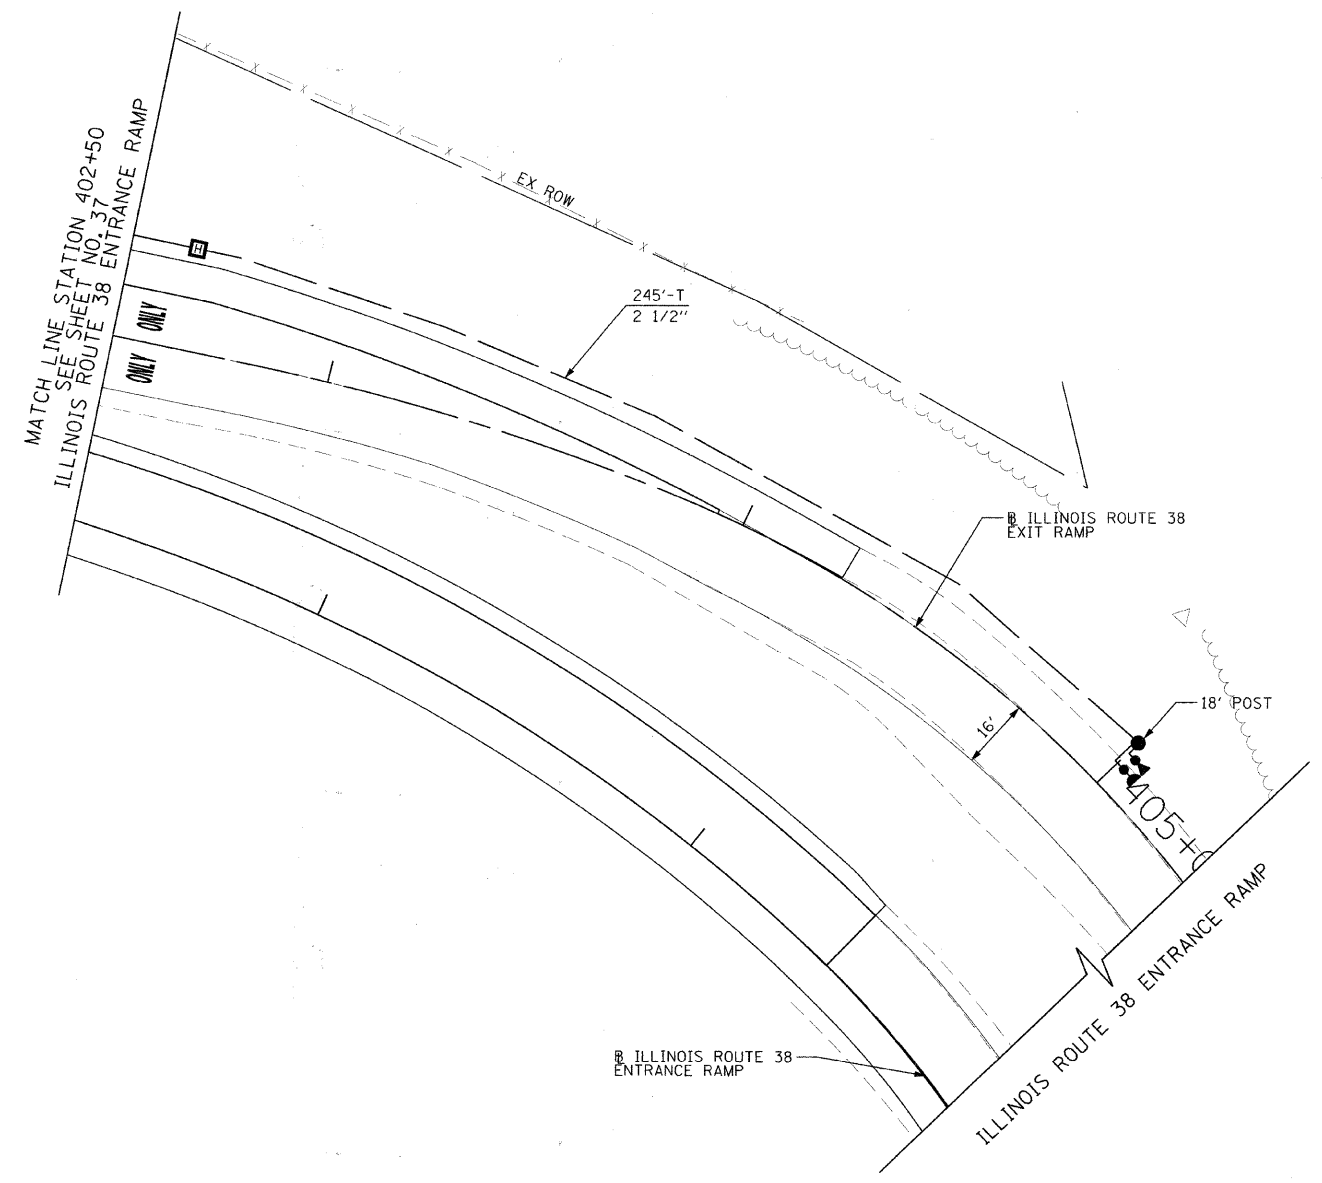


|      |               |           |         |         |             |
|------|---------------|-----------|---------|---------|-------------|
| DATE | BY            | DESIGNED  | CHECKED | PLOTTED | DATE        |
|      |               |           |         |         |             |
| PLAN | NOTE BOOK NO. | REVISIONS | DATE    | BY      | DESCRIPTION |
|      |               |           |         |         |             |

|         |               |           |         |         |             |
|---------|---------------|-----------|---------|---------|-------------|
| DATE    | BY            | DESIGNED  | CHECKED | PLOTTED | DATE        |
|         |               |           |         |         |             |
| PROFILE | NOTE BOOK NO. | REVISIONS | DATE    | BY      | DESCRIPTION |
|         |               |           |         |         |             |

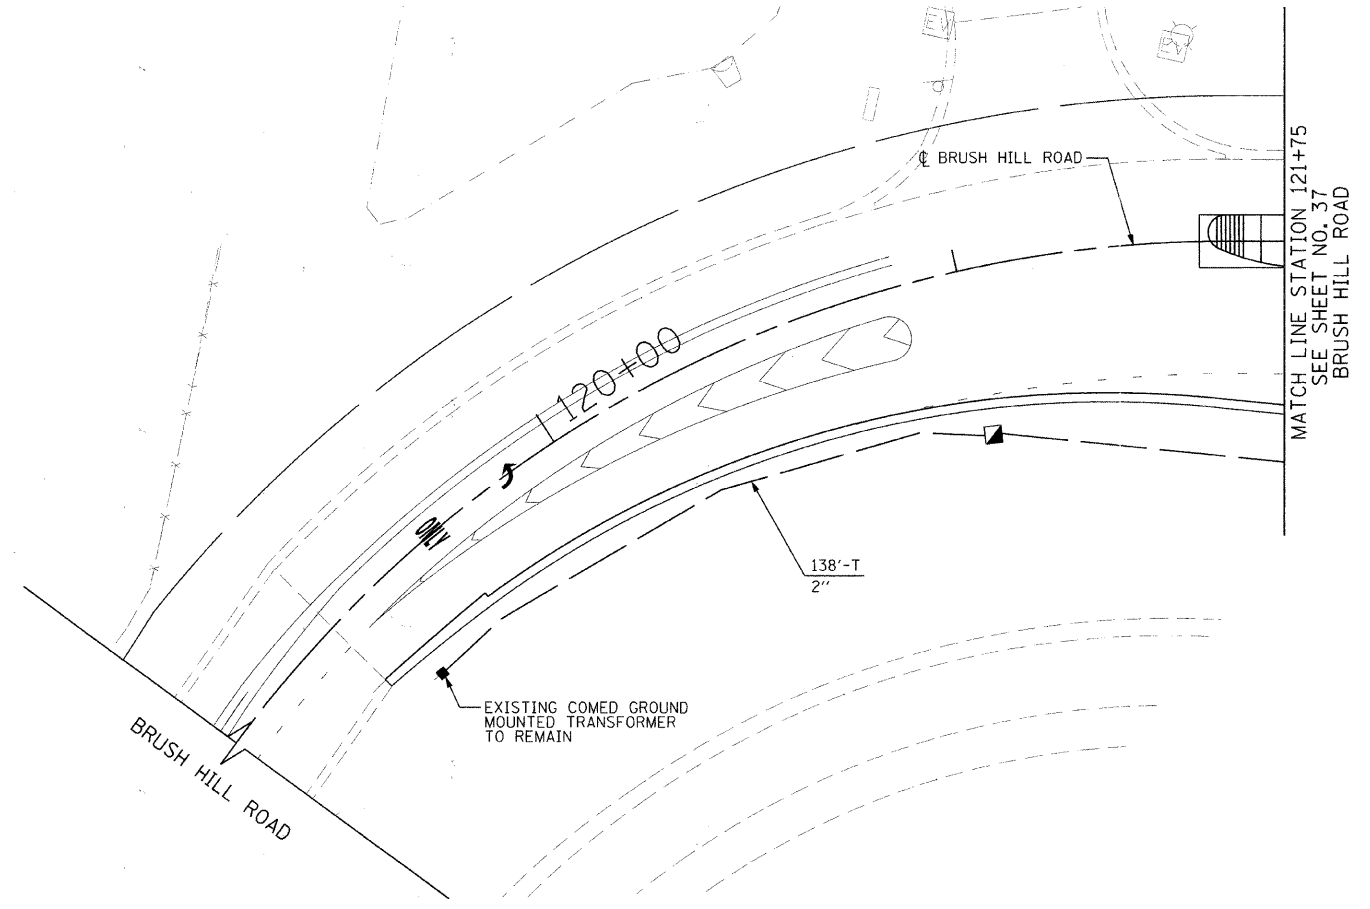

|   |                             |                 |           |
|---|-----------------------------|-----------------|-----------|
| FILE NAME =                             | USER NAME = jmgolemba       | DESIGNED - KB   | REVISED - |
| ga\CH08\0007\Road\Phase 2\Sheets\DK0007 | TS-Sheet3.dgn               | DRAWN - AJP     | REVISED - |
|   | PLOT SCALE = 20,0000' / IN. | CHECKED - KMM   | REVISED - |
|   | PLOT DATE = 8/22/2011       | DATE - 7/4/2011 | REVISED - |

**STATE OF ILLINOIS  
DEPARTMENT OF TRANSPORTATION**

**YORK STREET AT IL RTE 38 RAMPS/BRUSH HILL ROAD  
PROPOSED TRAFFIC SIGNAL INSTALLATION PLAN (3 OF 3)**

SCALE: 1"=20' SHEET NO. 39 OF 85 SHEETS STA. TO STA.

|   |                |        |                    |           |
|---|----------------|--------|--------------------|-----------|
| F.A.U. RTE.                                     | SECTION        | COUNTY | TOTAL SHEETS       | SHEET NO. |
| 2678  | 09-00171-00-CH | DUPAGE | 85                 | 39        |
| FED. ROAD DIST. NO. 7 ILLINOIS FED. AID PROJECT |                |        | CONTRACT NO. 63610 |           |