
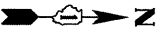


PLAN	SURVEYED	DATE
NOTE BOOK NO.	PLOTTED	BY
	CHECKED	
	DATE	
	BY	
	DATE	
	BY	
	DATE	

PROFILE	SURVEYED	DATE
NOTE BOOK NO.	PLOTTED	BY
	CHECKED	
	DATE	
	BY	
	DATE	
	BY	
	DATE	

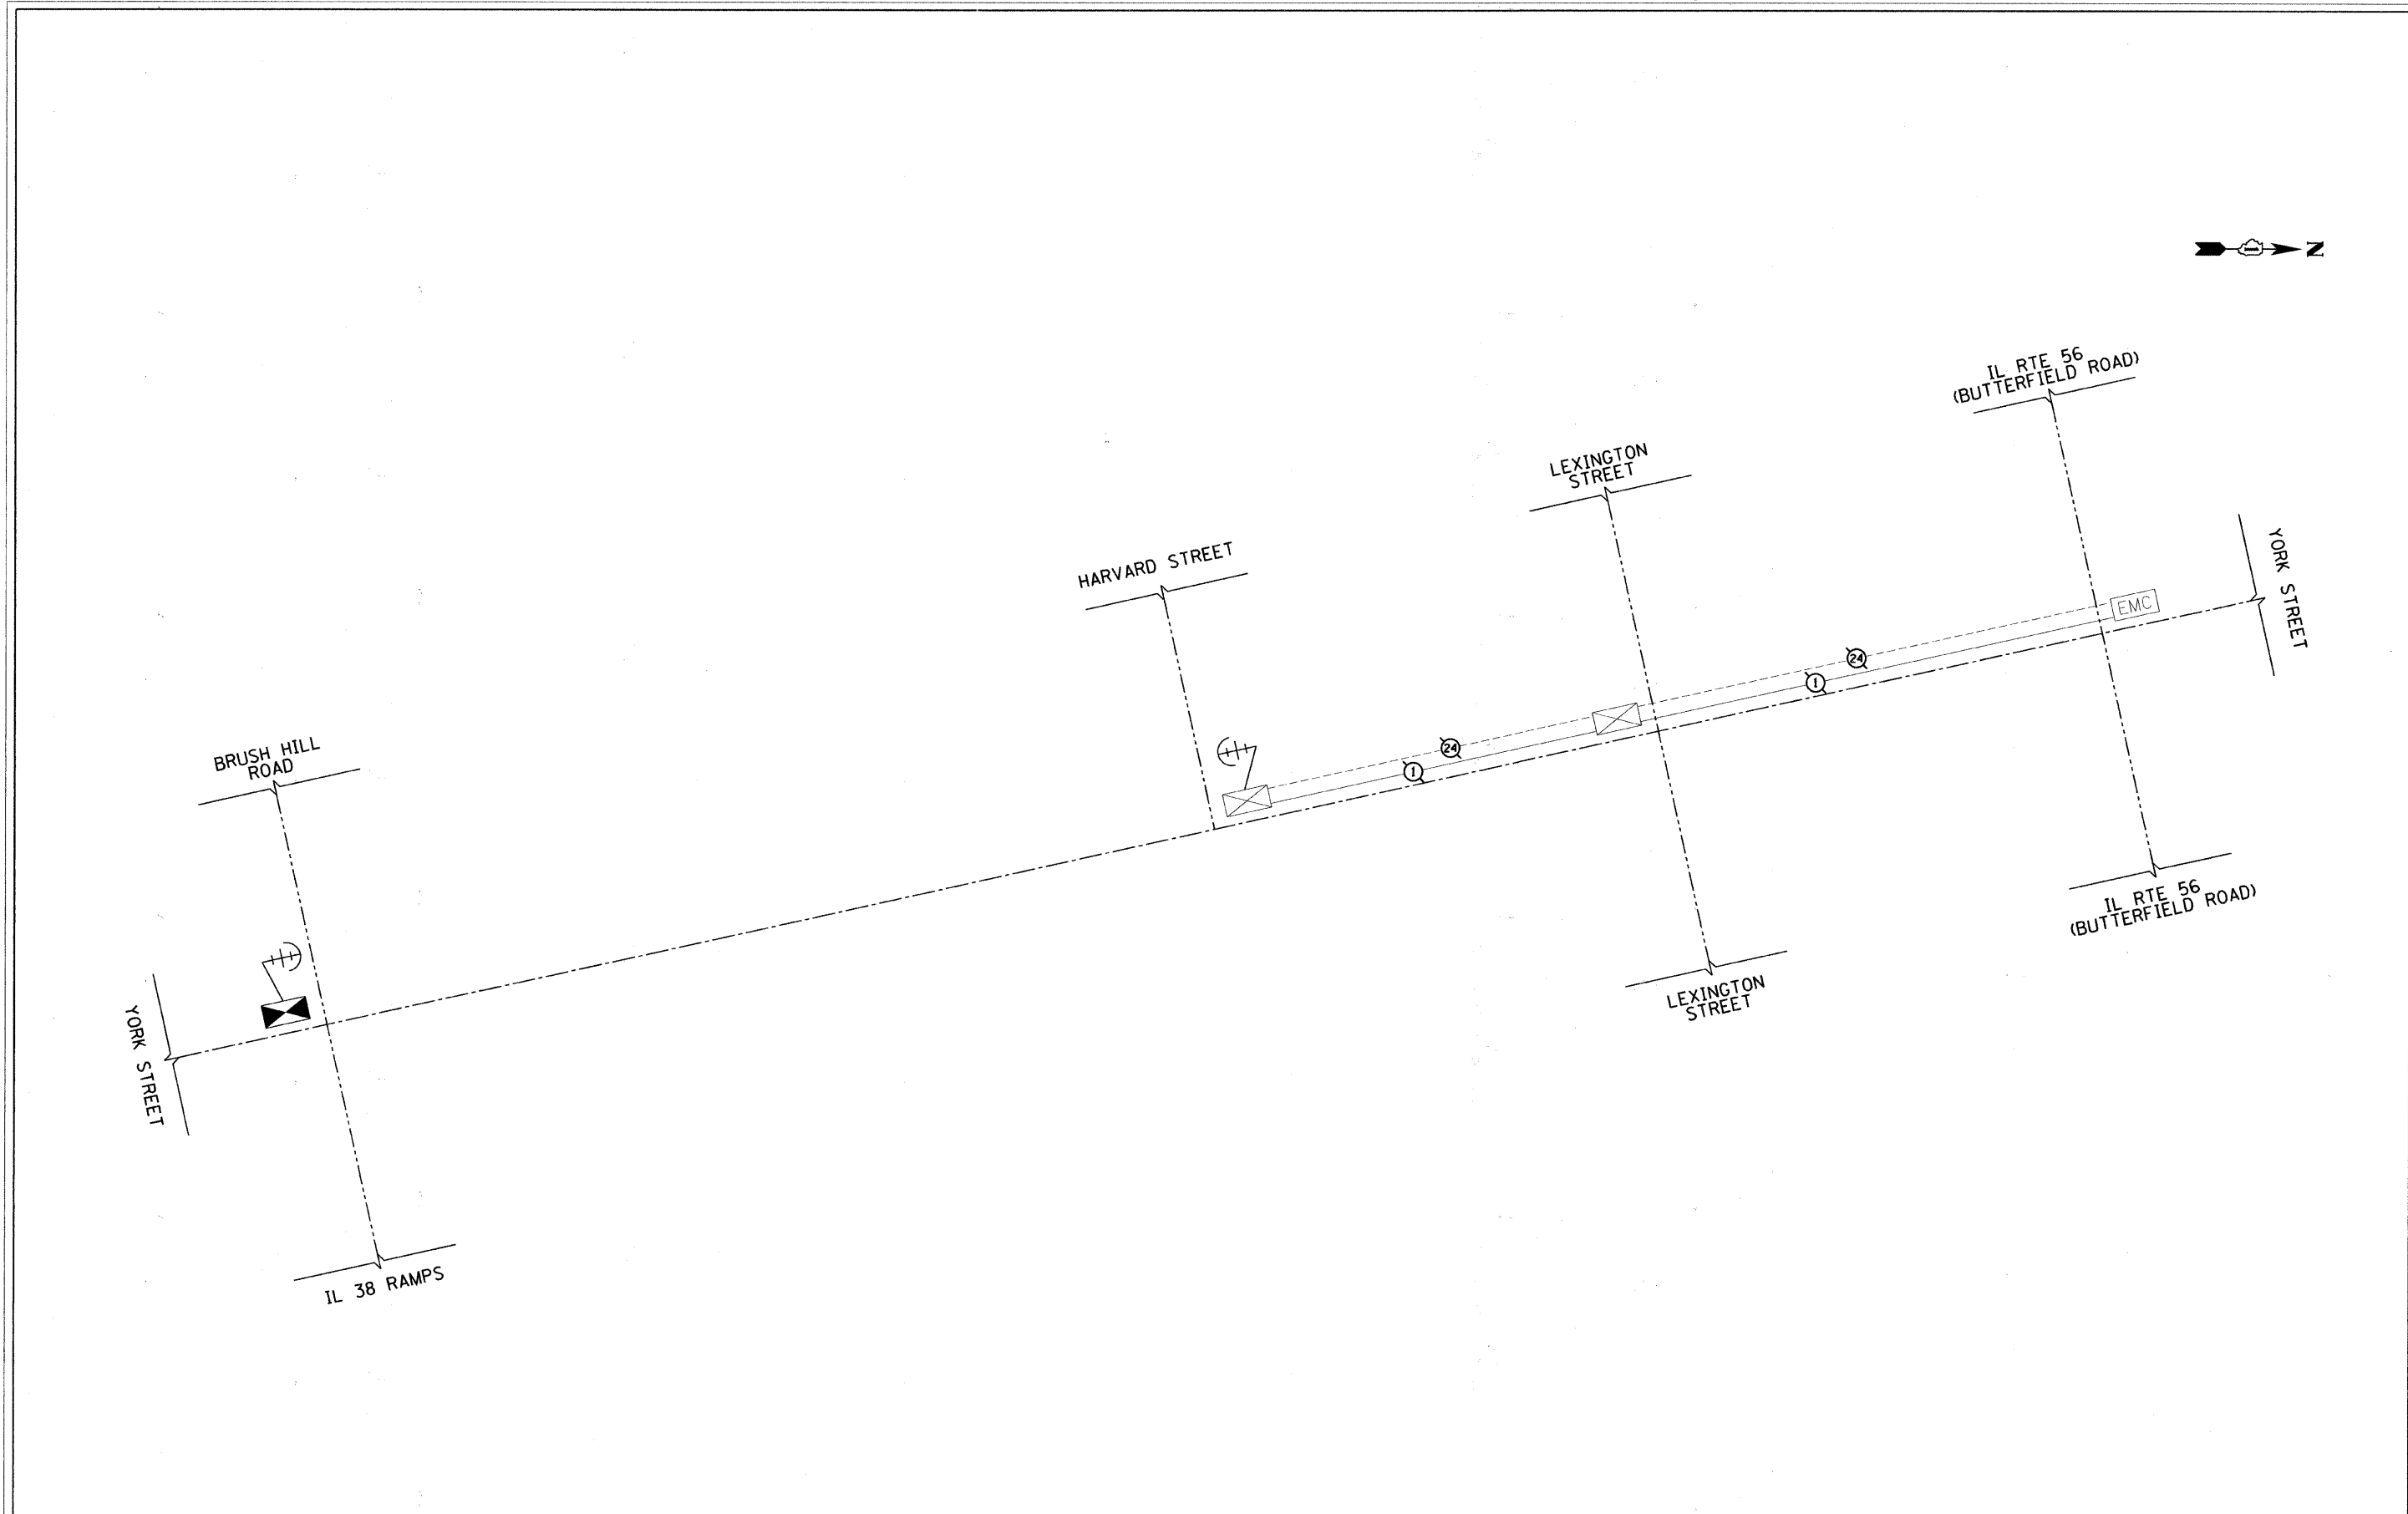

FILE NAME = g:\ch08\0027\road\phase 2\sheets\01X2007	USER NAME = jmgolemba	DESIGNED - KB	REVISED -	<b>STATE OF ILLINOIS DEPARTMENT OF TRANSPORTATION</b>	<b>YORK STREET AT IL RTE 38 RAMPS/BRUSH HILL ROAD TEMPORARY INTERCONNECT SCHEMATIC PLAN</b>		F.A.U. RTE. 2678	SECTION 09-00171-00-CH	COUNTY DUPAGE	TOTAL SHEETS 85	SHEET NO. 42	
	TS-InterconnectSheet2.dgn	DRAWN - AJP	REVISED -		SCALE: NONE	SHEET NO. 42 OF 85 SHEETS	STA. TO STA.	FED. ROAD DIST. NO. 7 (ILLINOIS) FED. AID PROJECT				
	PLOT SCALE = 50.0000' / IN.	CHECKED - KMM	REVISED -		CONTRACT NO. 63610							
	PLOT DATE = 8/4/2011	DATE - 7/4/2011	REVISED -									