


FINAL SURVEY	SURVEYED	DATE
NOTE BOOK	PLOTTED	BY
AREAS CHECKED	TEMPLATE	
NO.		

ORIGINAL SURVEY	SURVEYED	DATE
NOTE BOOK	PLOTTED	BY
AREAS CHECKED	TEMPLATE	
NO.		

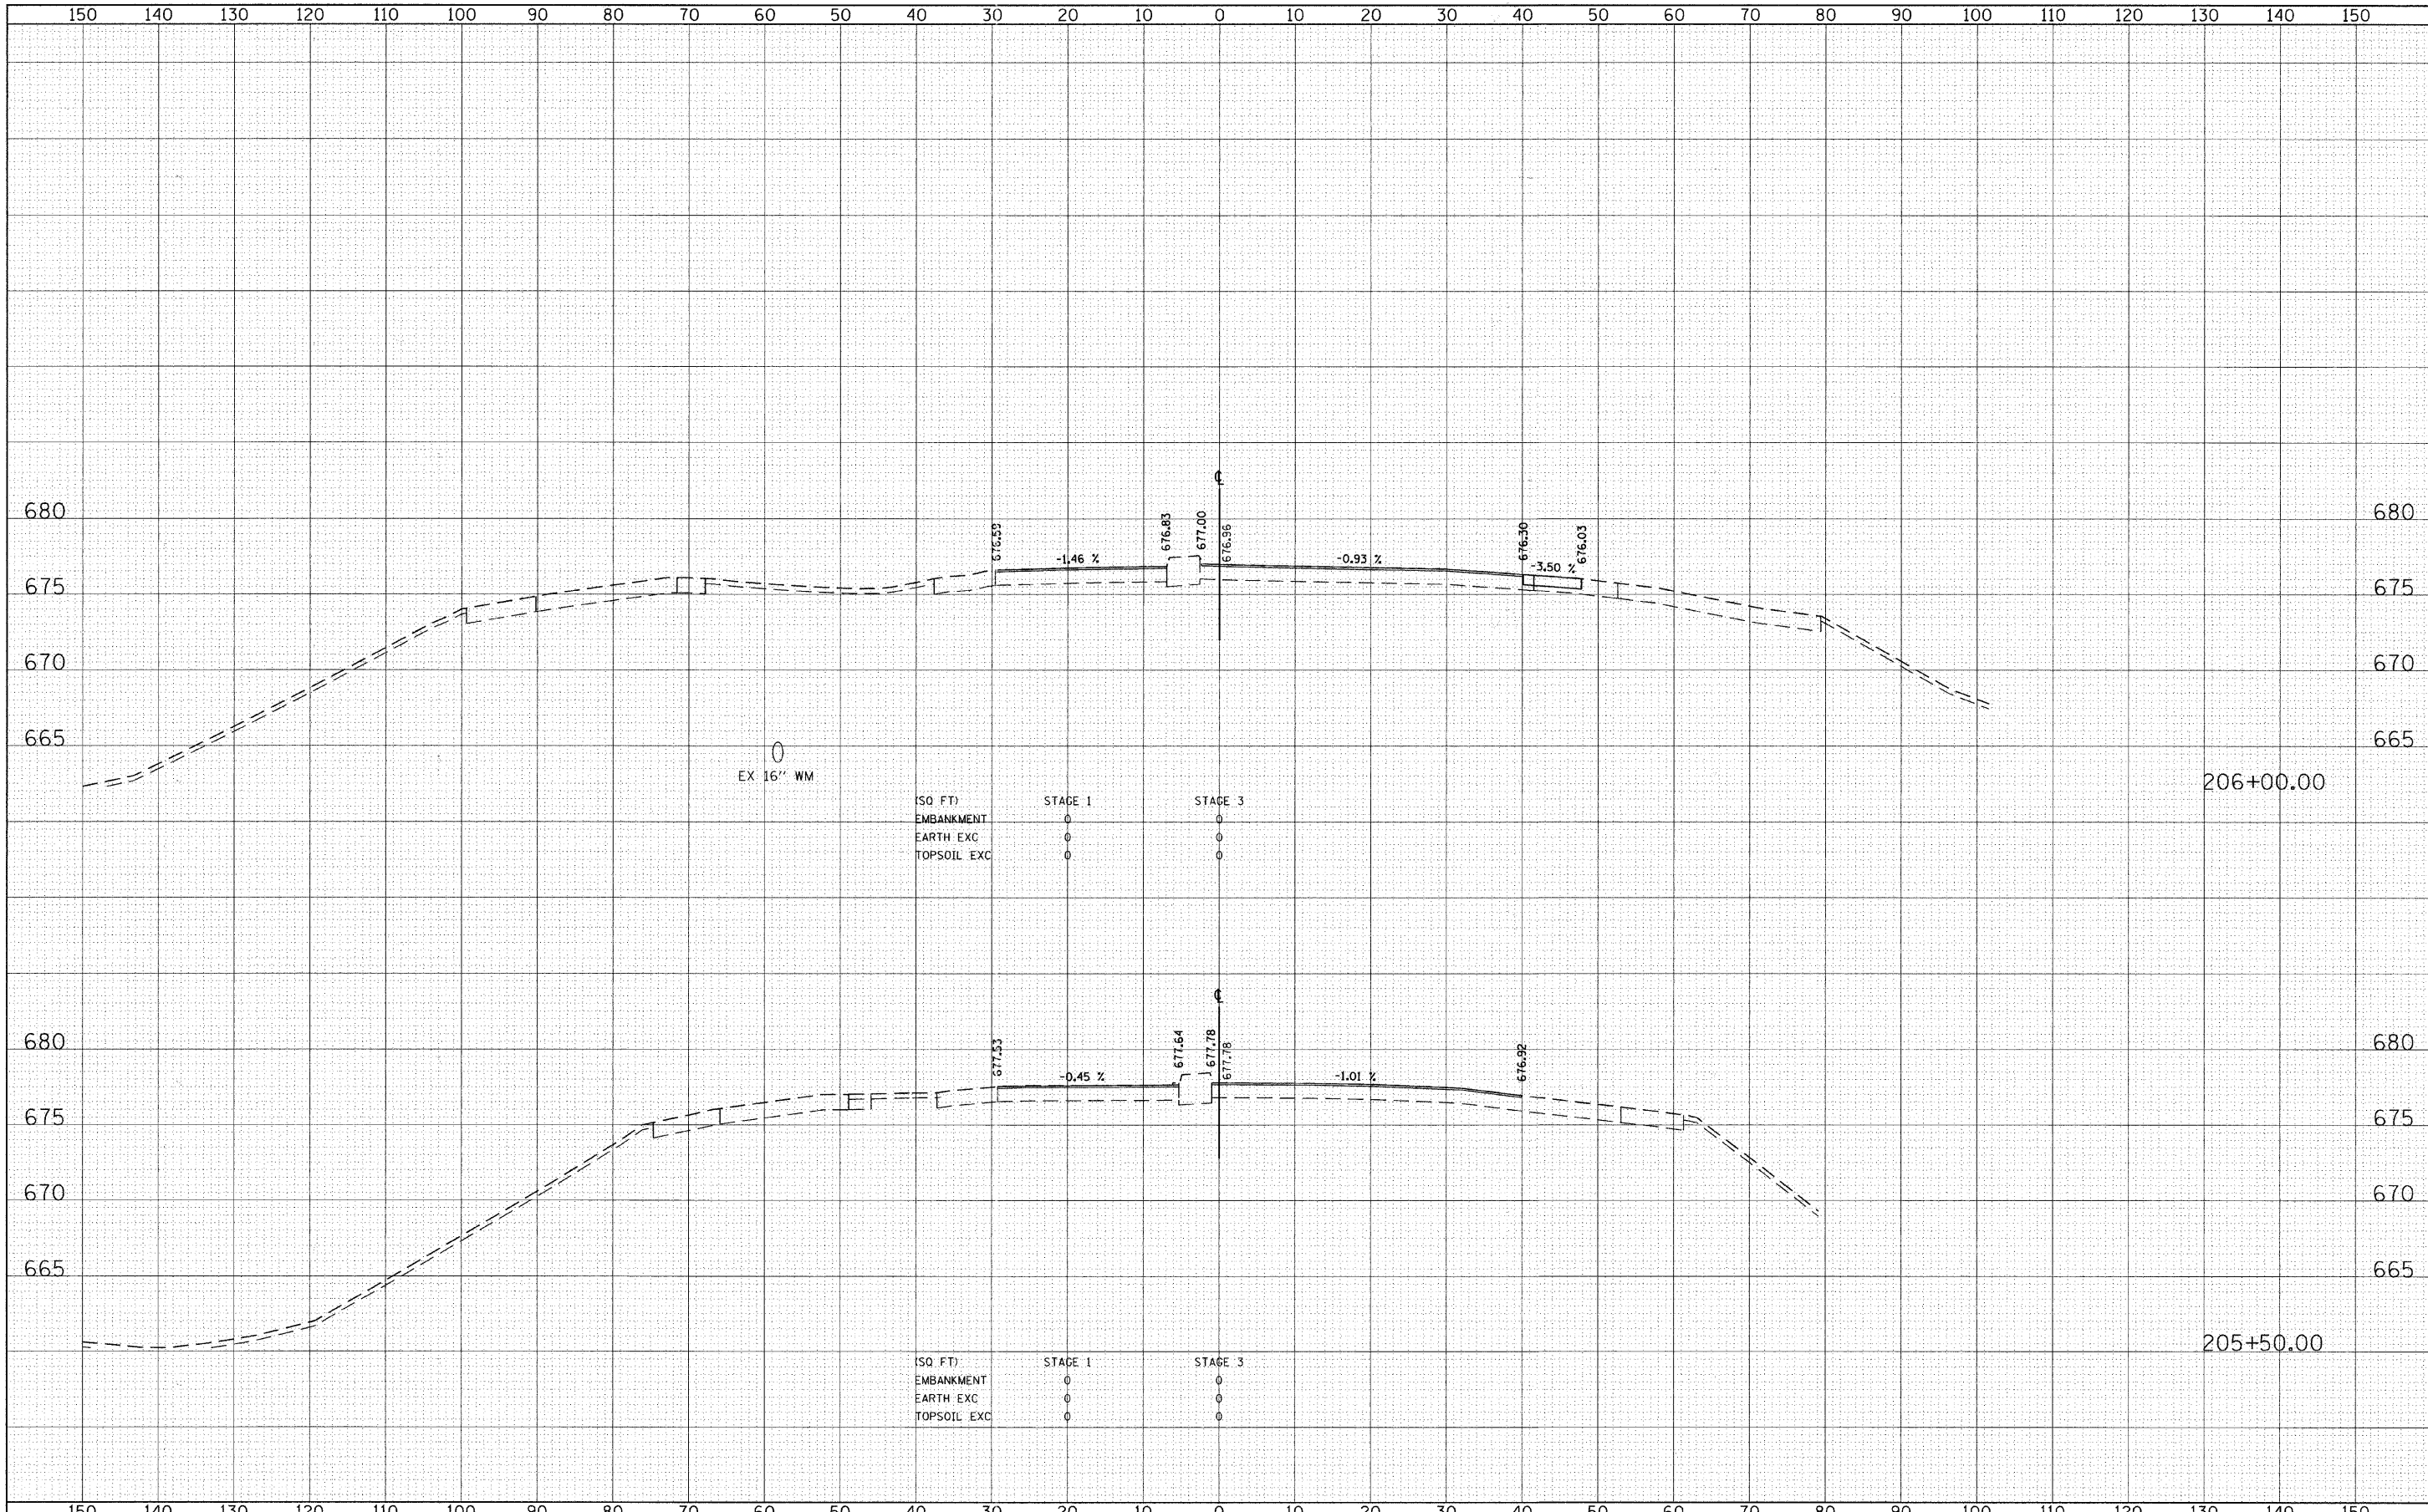

FILE NAME = g:\ch08\0007\road\phase 2\sheets\DIY0007-XSSheet_York.dgn
 USER NAME = jngolamba
 PLOT SCALE = 18.0000' / IN.
 PLOT DATE = 8/4/2011

DESIGNED	-	REVISED	-
DRAWN	-	REVISED	-
CHECKED	-	REVISED	-
DATE	-	REVISED	-

**STATE OF ILLINOIS
 DEPARTMENT OF TRANSPORTATION**

**PROPOSED CROSS SECTIONS
 YORK STREET**

SCALE: SHEET NO. 72 OF 85 SHEETS STA. 205+50.00 TO STA. 206+00.00

F.A. RTE.	SECTION	COUNTY	TOTAL SHEETS	SHEET NO.
2678	09-00171-00-CH	DUPAGE	85	72
				CONTRACT NO. 63610
ILLINOIS FED. AID PROJECT				