


FINAL SURVEY	SURVEYED	DATE
SURVEY	PLOTTED	BY
NOTE BOOK	TEMPLATE	
NO.	AREAS CHECKED	

ORIGINAL SURVEY	SURVEYED	DATE
SURVEY	PLOTTED	BY
NOTE BOOK	TEMPLATE	
NO.	AREAS CHECKED	

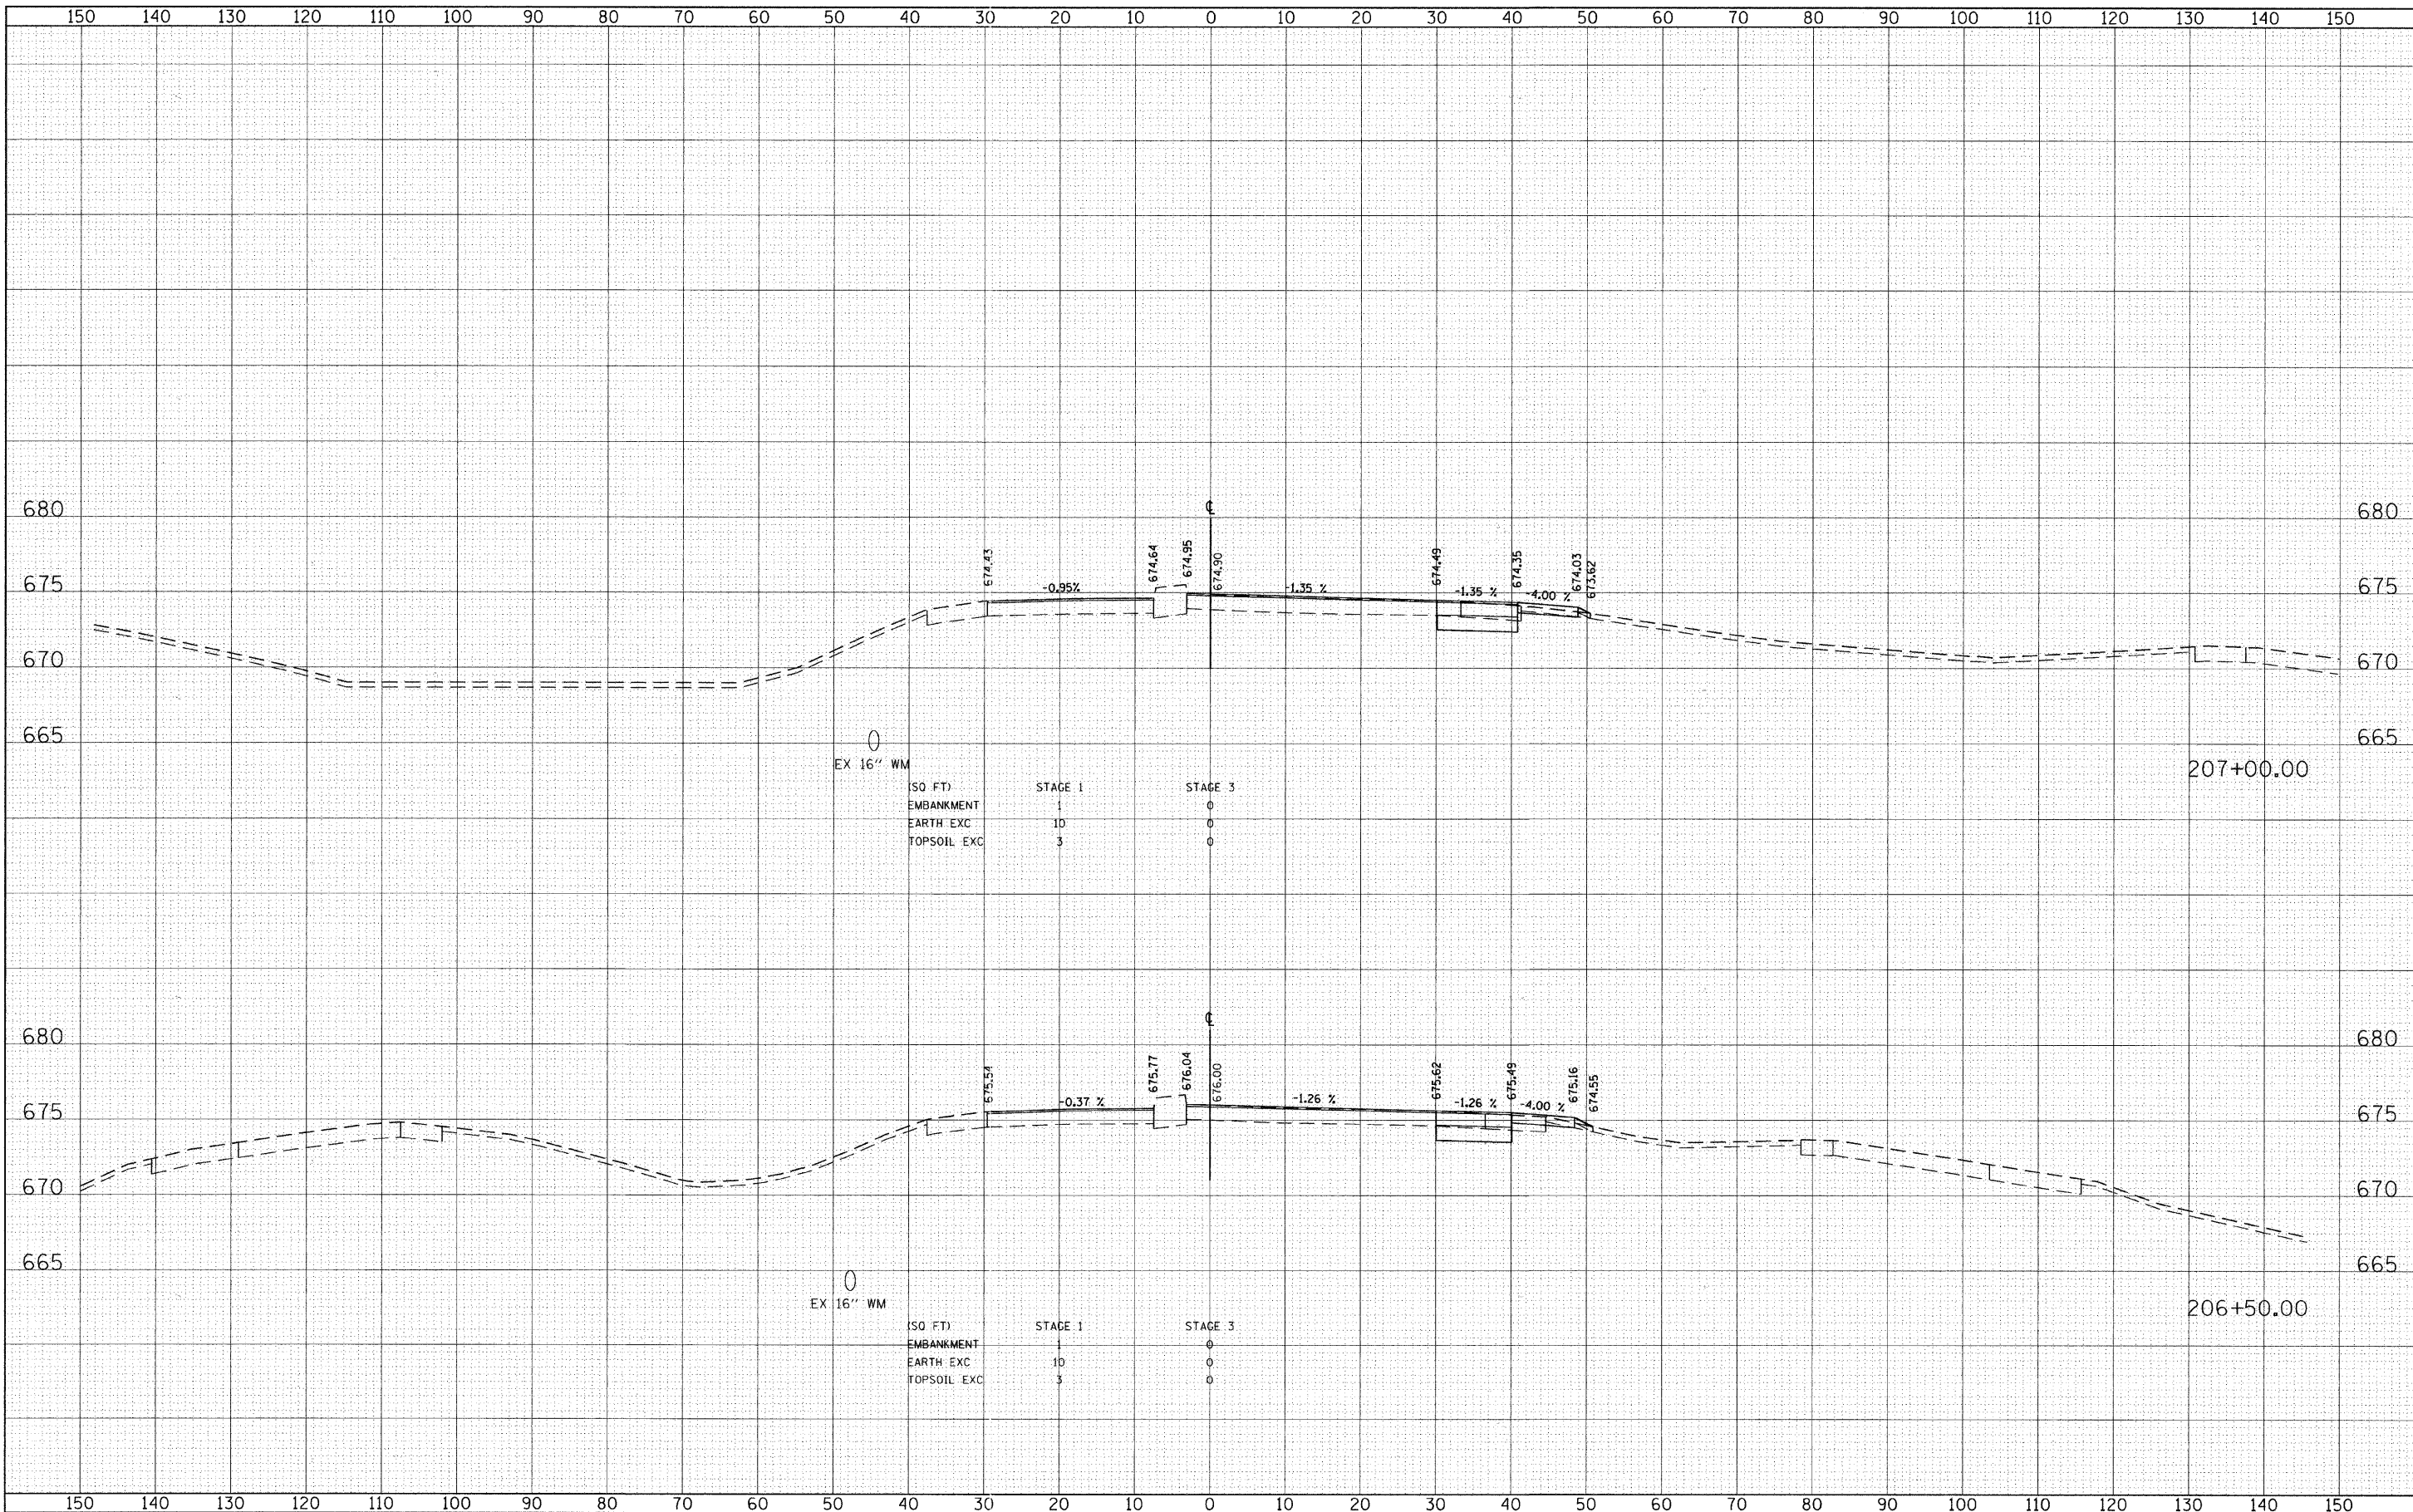

FILE NAME = g:\ch\08\0007\road\phase 2\sheet\DI\0007-XSSheet_York.dgn	USER NAME = jngolemba	DESIGNED -	REVISED -	STATE OF ILLINOIS DEPARTMENT OF TRANSPORTATION	PROPOSED CROSS SECTIONS YORK STREET				F.A. RTE.	SECTION	COUNTY	TOTAL SHEETS	SHEET NO.
		DRAWN -	REVISED -		SCALE:	SHEET NO. 73 OF 85 SHEETS	STA. 206+50.00 TO STA. 207+00.00	2678	09-00171-00-CH	DUPAGE	85	73	
		CHECKED -	REVISED -		CONTRACT NO. 63610								
		DATE -	REVISED -		ILLINOIS FED. AID PROJECT								