


NOTES


1. SIGNING BY OTHERS
2. BEGIN NB THERMOPLASTIC PAVEMENT MARKING 4" WHITE LANE LINE AT STA 102+50
3. BEGIN SB THERMOPLASTIC PAVEMENT MARKING 4" WHITE LANE LINE AT STA 104+50
4. END SB THERMOPLASTIC PAVEMENT MARKING 4" WHITE LANE LINE AT STA 116+50

PAVEMENT MARKING LEGEND

- ① THERMOPLASTIC PAVEMENT MARKING 4" WHITE LANE LINE
- ② THERMOPLASTIC PAVEMENT MARKING 4" DOUBLE YELLOW LINE
- ③ THERMOPLASTIC PAVEMENT MARKING 6" WHITE LINE
- ④ THERMOPLASTIC PAVEMENT MARKING 6" WHITE DOTTED LINE (2' DASH 6' SKIP)
- ⑤ THERMOPLASTIC PAVEMENT MARKING 24" WHITE STOP BAR
- ⑥ THERMOPLASTIC PAVEMENT MARKING LETTERS AND SYMBOLS (TYP)
- ⑦ RECESSED REFLECTIVE PAVEMENT MARKER
- ⑧ THERMOPLASTIC PAVEMENT MARKING 12" YELLOW LINE (30' C-C)

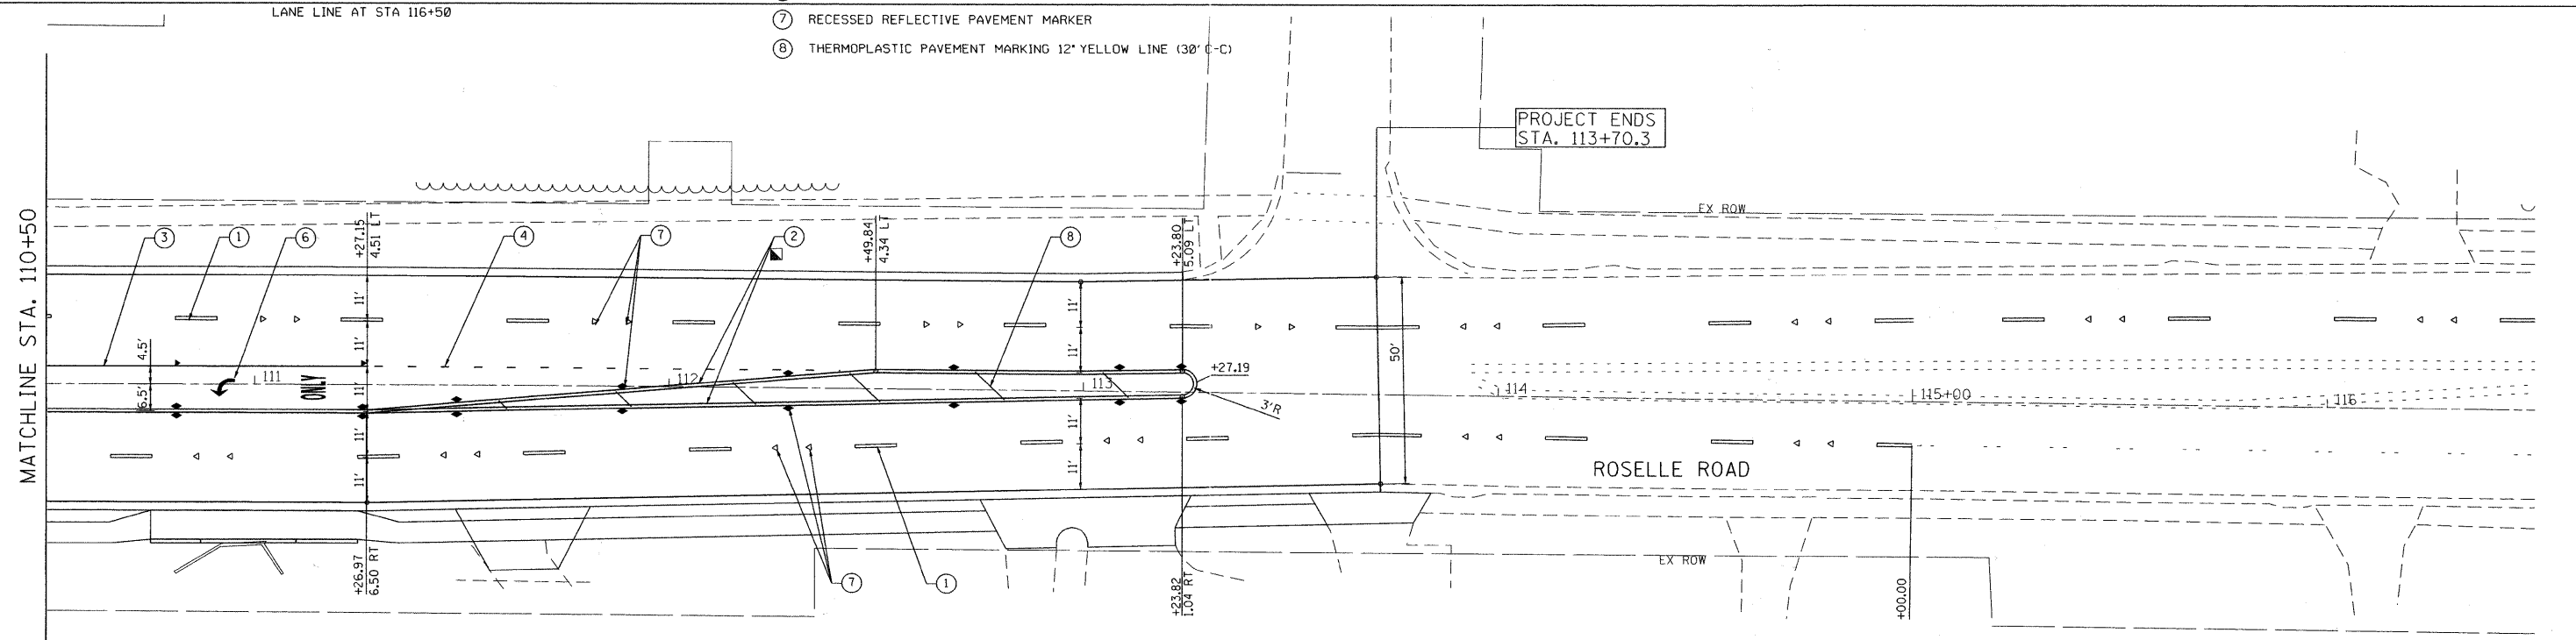

FILE NAME : P:\2010\ME\1015_Roselle-DPCDOT\CADD\Shts\Roselle-sht-PMK01.dgn
 USER NAME : Millennium Professional Services



200 22ND Street, Suite 216, Lombard, IL 60148
 630.705.0110 voice, 630.839.2566 fax
 www.mps-il.com
MILLENNIA PROFESSIONAL SERVICES

DESIGNED - JEB	REVISED -
DRAWN - JEB	REVISED -
CHECKED - TVN	REVISED -
DATE - 5/18/2011	REVISED -

DUPAGE COUNTY
DEPARTMENT OF TRANSPORTATION

ROSELLE RD. & WALNUT ST.
INTERSECTION IMPROVEMENTS

SCALE: 1"=20' SHEET NO. 1 OF 2 SHEETS STA. 105+83 TO STA. 113+70.3

F.A.P. RTE.	SECTION	COUNTY	TOTAL SHEETS	SHEET NO.
364	07-00184-12-CH	DUPAGE	49	24
CONTRACT NO. 63611				
FED. ROAD DIST. NO. 1 ILLINOIS FED. AID PROJECT				

P:\2010\ME\1015_Roselle-DPCDOT\CADD\Shts\Roselle-sht-PMK01.dgn