


FINAL SURVEY	SURVEYED	BY	DATE
NOTE BOOK NO.	TEMPLATE		
	AREAS CHECKED		

ORIGINAL SURVEY	SURVEYED	BY	DATE
NOTE BOOK NO.	TEMPLATE		
	AREAS CHECKED		

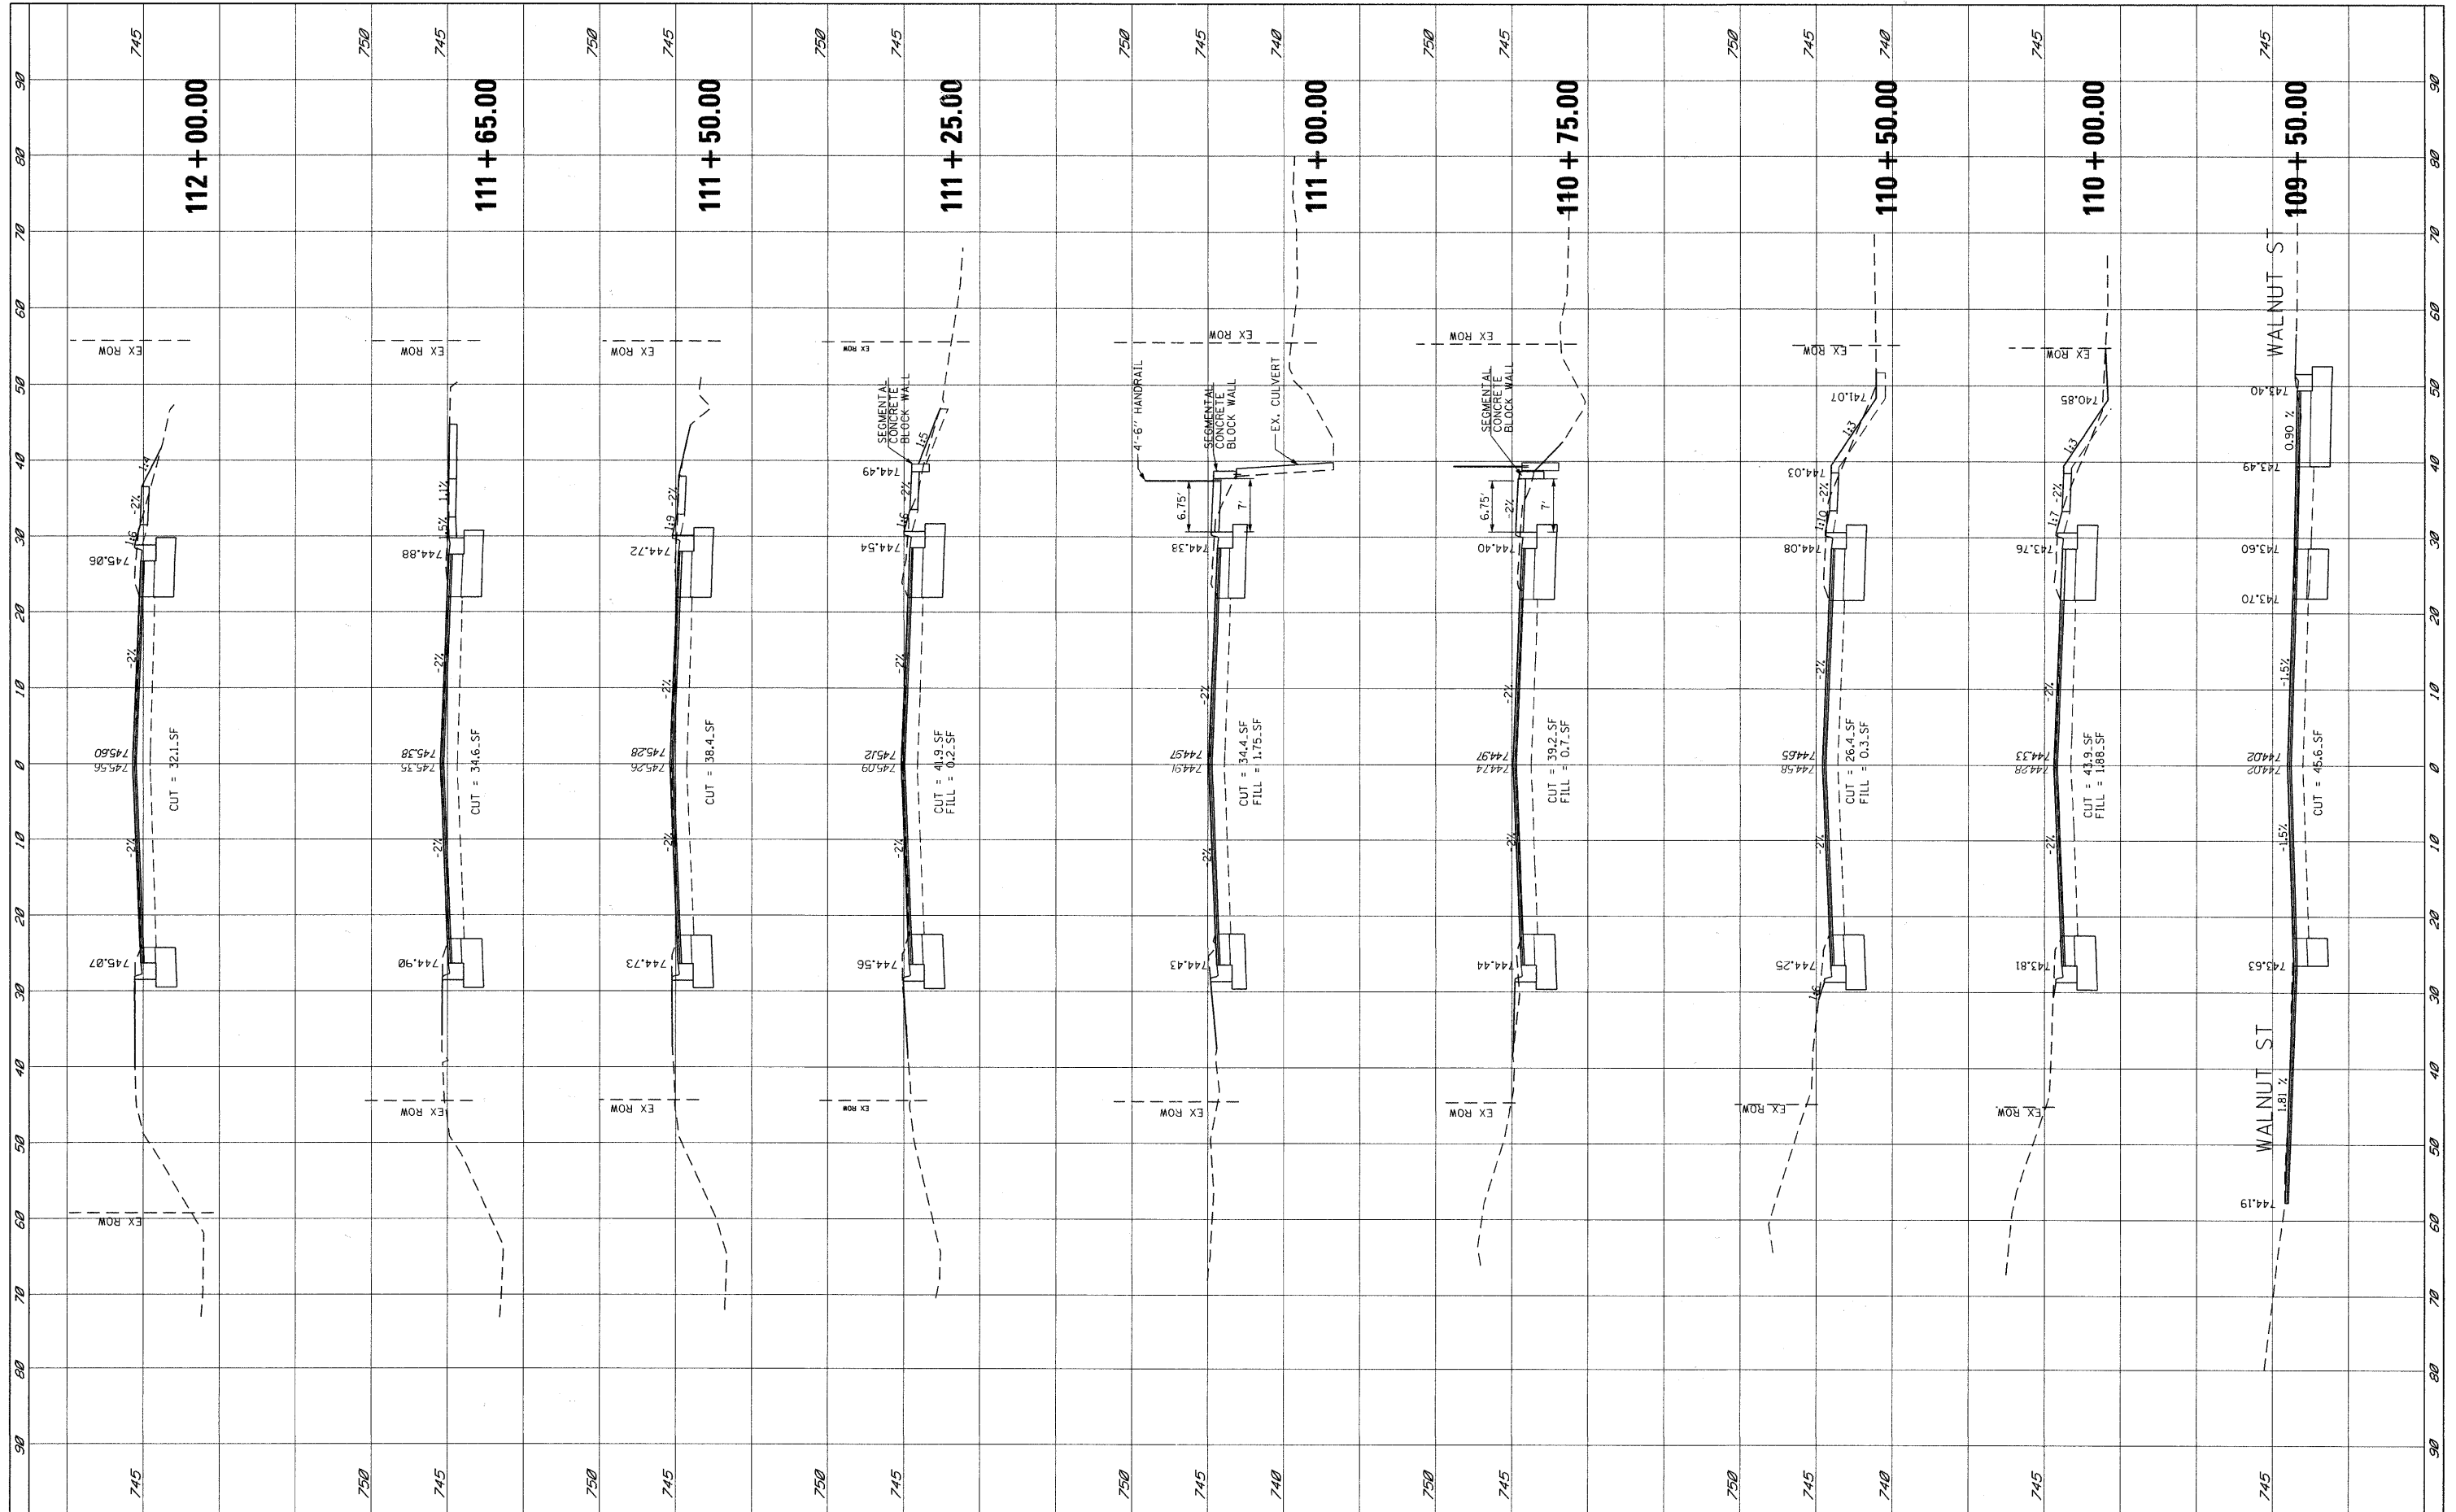

FILE NAME = P:\2010\ME10015.Roselle.DPCDOT\CADD\Shts\PKS-ROSELLE.dgn
 USER NAME = Peter
 DESIGNED -
 DRAWN - JEB
 CHECKED - TVN
 DATE -
 PLOT SCALE = 10,0000' / IN.
 PLOT DATE = 8/15/2011

DESIGNED -
 DRAWN - JEB
 CHECKED - TVN
 DATE -
 REVISED -
 REVISED -
 REVISED -
 REVISED -

**STATE OF ILLINOIS
 DEPARTMENT OF TRANSPORTATION**

CROSS-SECTION ROSELLE ROAD

SCALE: SHEET NO. 2 OF 3 SHEETS STA. 109+50.00 TO STA. 112+00.00

F.A.P. RTE.	SECTION	COUNTY	TOTAL SHEETS	SHEET NO.
364	07-00184-12-CH	DUPAGE	49	36
FED. ROAD DIST. NO. ILLINOIS FED. AID PROJECT			CONTRACT NO. 63611	