


FINAL	SURVEYED	DATE
SURVEY	PLOTTED	BY
NOTE BOOK	TEMPLATE	
NO.	AREAS CHECKED	

ORIGINAL	SURVEYED	DATE
SURVEY	PLOTTED	BY
NOTE BOOK	TEMPLATE	
NO.	AREAS CHECKED	

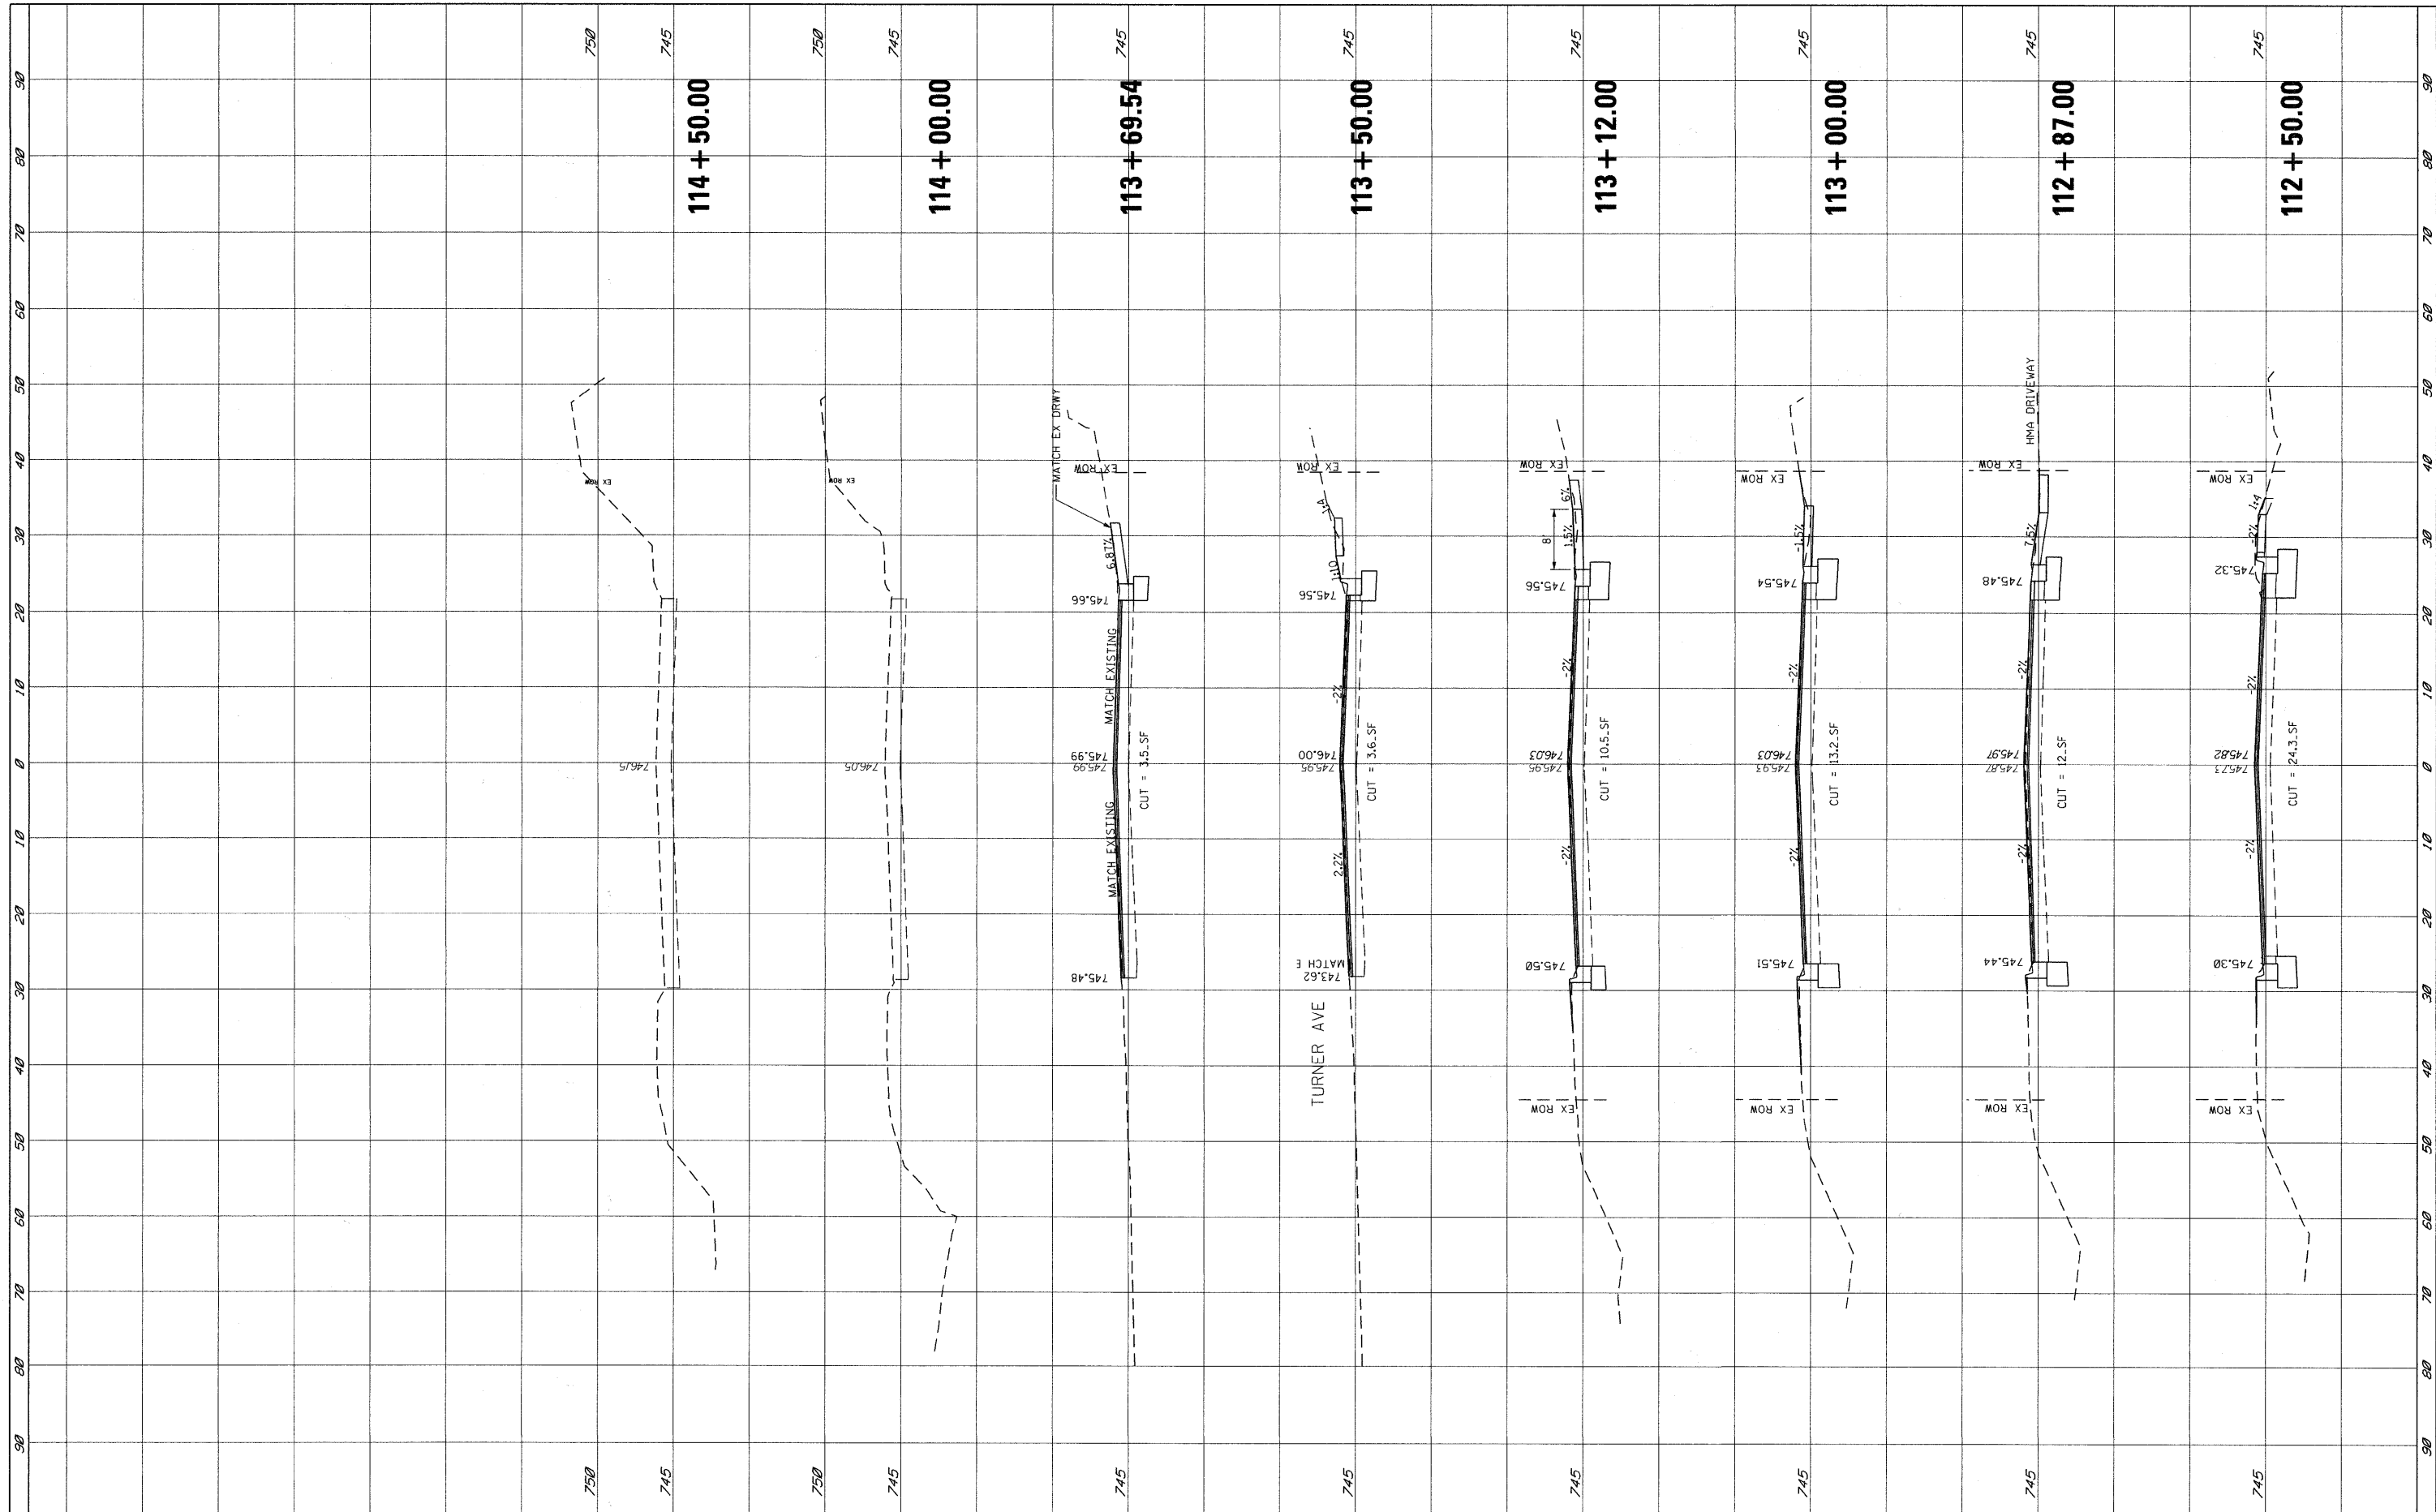

FILE NAME = P:\2010\ME10015\_Roselle\_DP\DOT\CADD\Shets\PKS-ROSELLE.dgn  
 USER NAME = Peter  
 PLOT SCALE = 10.0000' / IN.  
 PLOT DATE = 8/15/2011

DESIGNED	-	REVISED	-
DRAWN	- JEB	REVISED	-
CHECKED	- TVN	REVISED	-
DATE	-	REVISED	-

**STATE OF ILLINOIS  
DEPARTMENT OF TRANSPORTATION**

**CROSS-SECTION ROSELLE ROAD**

SCALE: SHEET NO. 3 OF 3 SHEETS STA. 112+50.00 TO STA. 114+50.00

F.A.P. RTE.	SECTION	COUNTY	TOTAL SHEETS	SHEET NO.
364	07-00184-12-CH	DUPAGE	49	37
FED. ROAD DIST. NO. ILLINOIS FED. AID PROJECT			CONTRACT NO. 63611	