


MINIMUM BAR LAP

#5	2'-11"
#6	3'-6"
#7	4'-1"

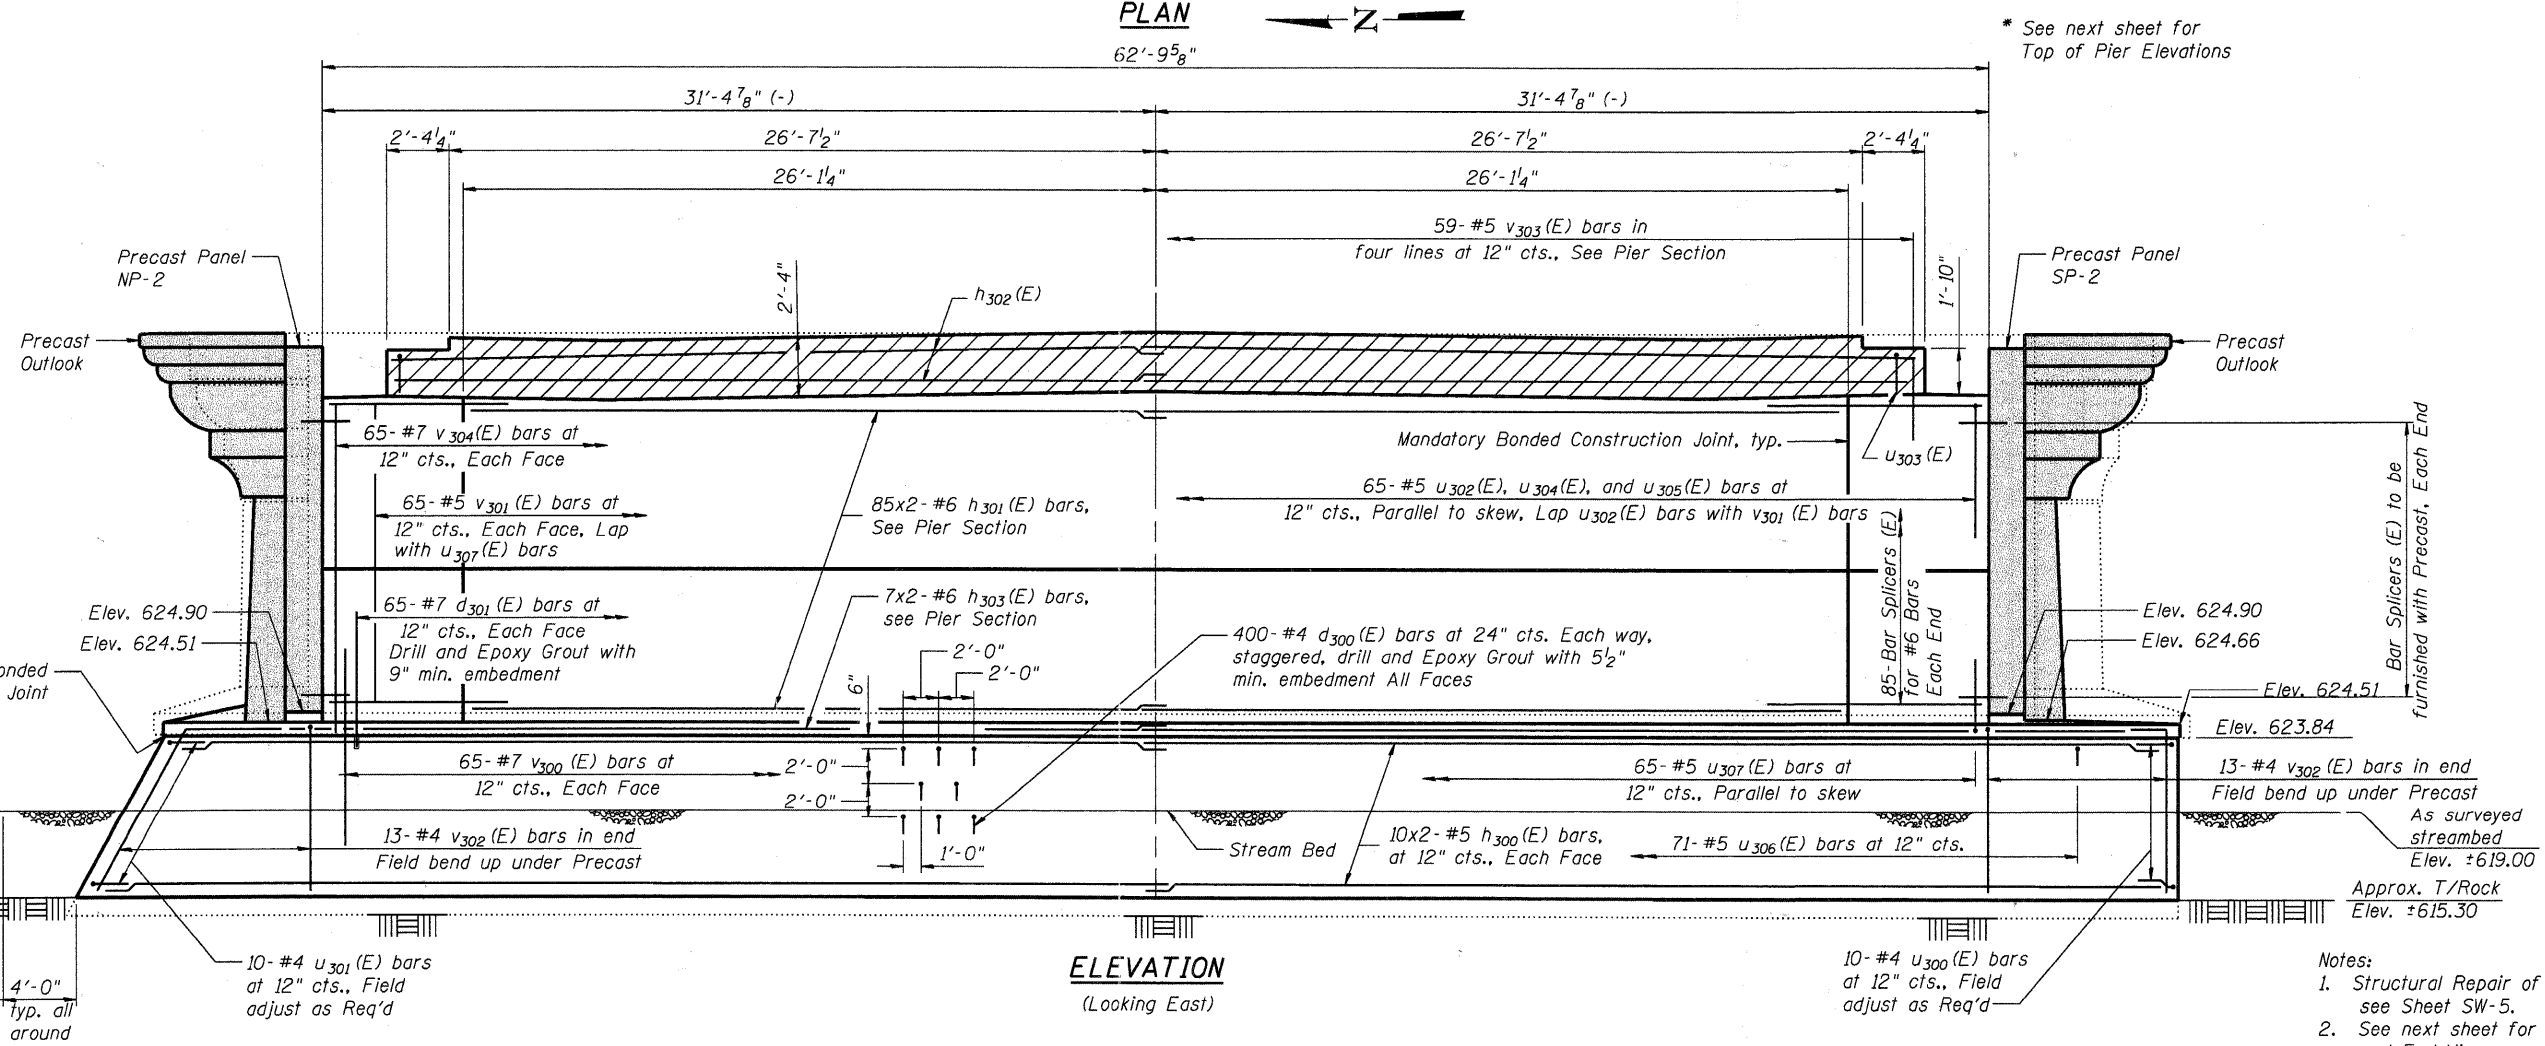

* See next sheet for Top of Pier Elevations

- Notes:
1. Structural Repair of Concrete, see Sheet SW-5.
 2. See next sheet for Pier Section and End View.

COMPANY NAME: HRGreen
PROJECT CONTACT: Michelle G. Harshbarger
DATE PLOTTED: 7/26/2011 10:29:18 AM
FILE NAME: 86090412-W-Pier-2-01.dgn
PLOT DRIVER: default
PEN TABLE: Struct 22x34.tbl

HRGreen.com
Illinois Professional Design Firm
#194-001322

USER NAME = whood	DESIGNED - SSM	REVISED -
PLOT SCALE = N.T.S.	CHECKED - RGD	REVISED -
PLOT DATE = 7/26/2011	DRAWN - WJH	REVISED -
	CHECKED -	REVISED -

CITY OF AURORA
DOWNER PLACE OVER THE WEST BRANCH
OF THE FOX RIVER

PIER II
STRUCTURE NO. 045-6006
SHEET NO. SW-40 OF SW-48 SHEETS

F.A. RTE.	SECTION	COUNTY	TOTAL SHEETS	SHEET NO.
	07-00264-00-BR	KANE	164	92
CONTRACT NO. 63620			[ILLINOIS] FED. AID PROJECT	