
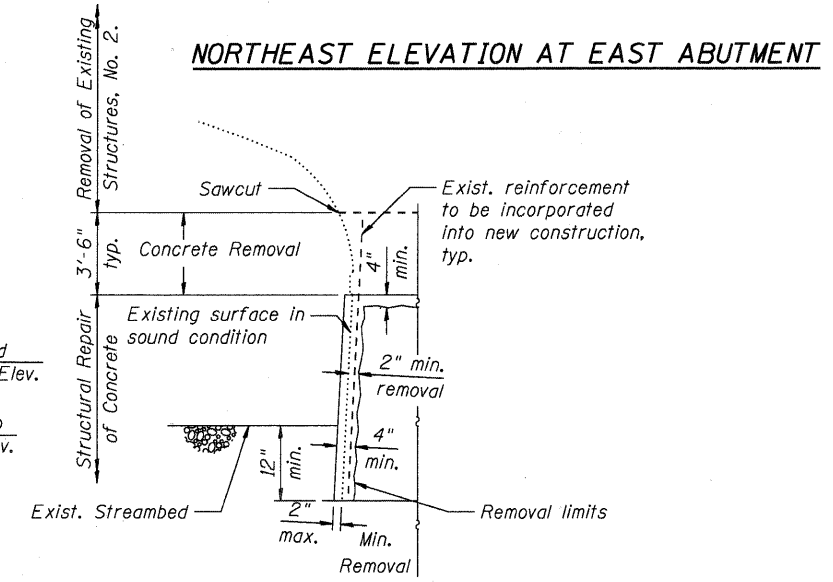
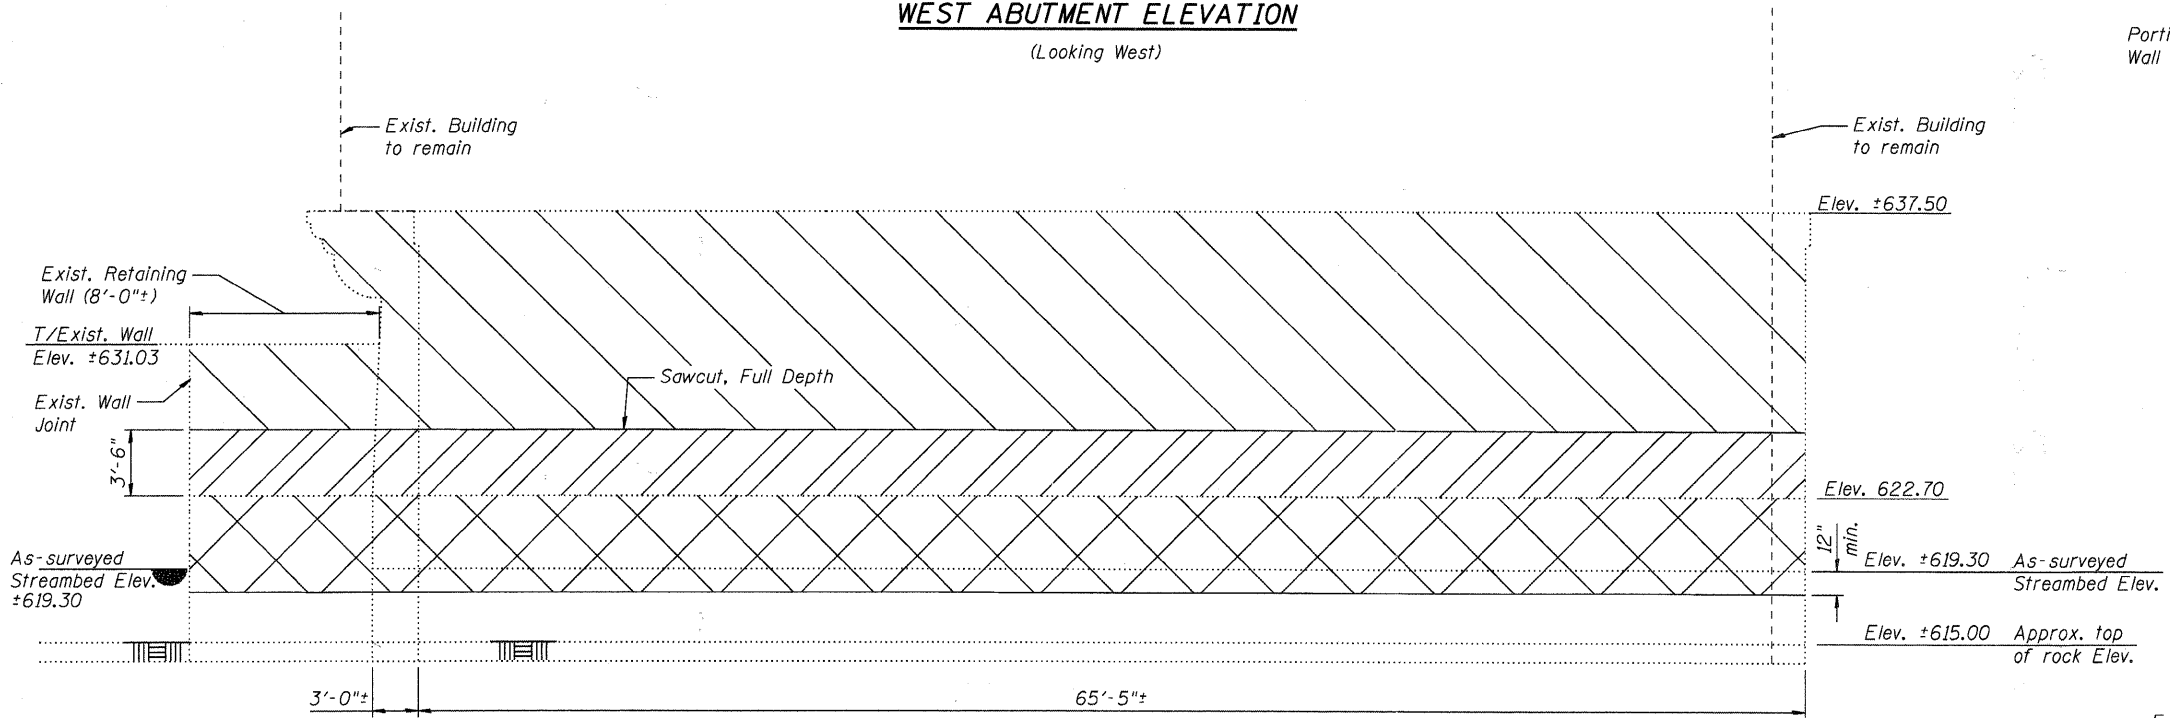
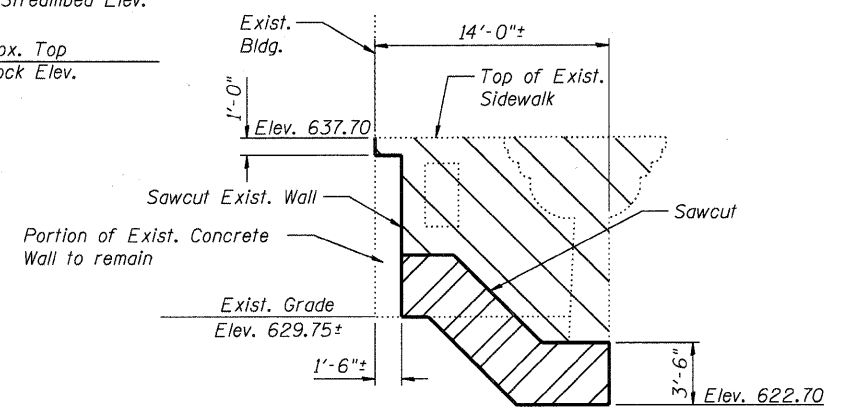


- Notes:
1. Removal of the existing bridge, rails, sidewalk, conc. spandrel walls, fill, conc. retaining walls, sawcuts, pavement, concrete arches and piers are all included in the pay item "Removal of Existing Structures No. 2."
  2. The Illinois Department of Transportation is NOT the owner of record for this bridge. Those seeking historic, As-Built or other existing documents and plans must contact the owner of record to make arrangements for access to this information. The owner of record is the City of Aurora and they have no historic, As-Built or other existing documents or plans for this bridge.
  3. Existing reinforcement extending into removal area shall be cleaned, straightened, and incorporated into the new construction. Cost included in pay item Concrete Removal.
  4. Work this sheet with pier and abutment sheets SE-30 to SE-42.

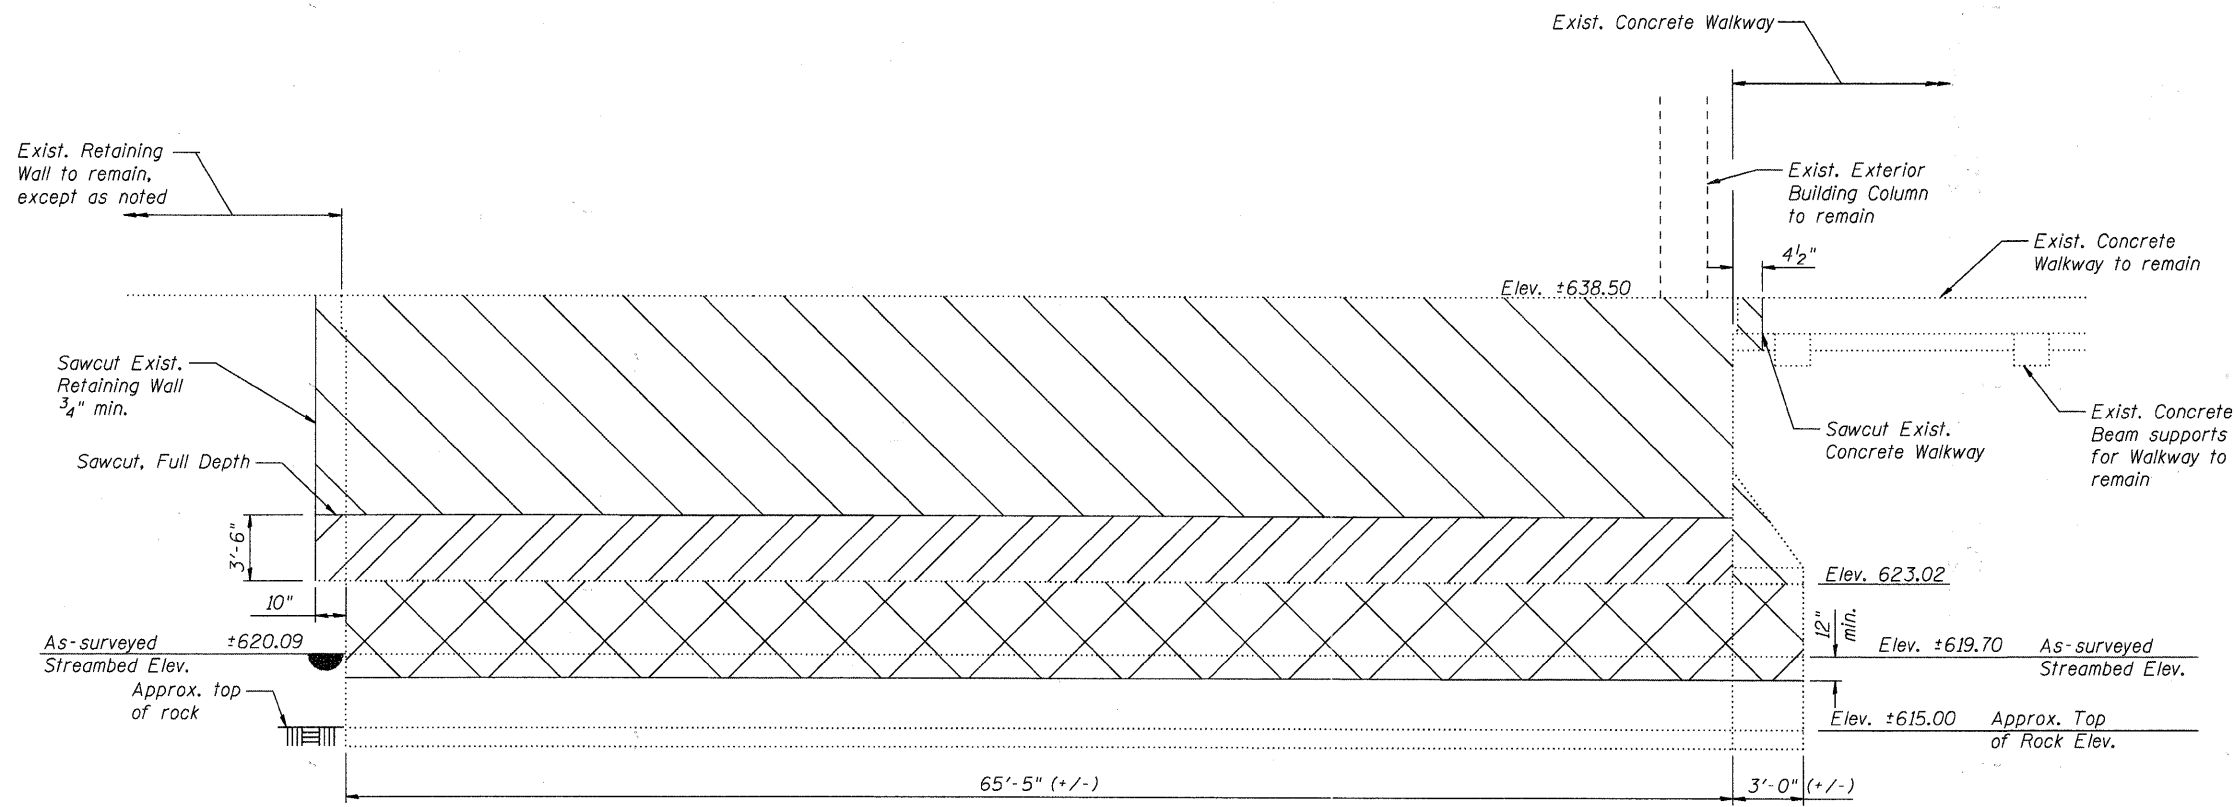

**LEGEND**

- Indicates area of Removal of Existing Structures
- Indicates removal area associated with Structural Repair of Concrete
- Indicates area of Concrete Removal for Reinforcement Splicing

**REMOVAL SECTION THRU EAST ABUTMENT**

Areas of Structural Repair of Concrete:  
For areas of sound concrete, the face of the abutment shall match the original profile plus two inches, but must include a minimum of two inches of concrete removal from the existing conditions down to sound concrete in accordance with Guide Bridge Special Provision "Structural Repair of Concrete" and a total thickness of no less than four inches of new/repair concrete.

HRGreen  
Company Name  
Project Contact  
Date Plotted  
File Name  
Plot Driver  
Pen Table

HRGreen.com Illinois Professional Design Firm #184-01322	USER NAME = whoad DESIGNED - JMW CHECKED - RGD DRAWN - WJH CHECKED - PLOT SCALE = N.T.S. PLOT DATE = 7/26/2011	REVISED - REVISED - REVISED - REVISED -	<b>CITY OF AURORA</b> <b>DOWNER PLACE OVER THE EAST BRANCH</b> <b>OF THE FOX RIVER</b>	<b>DEMOLITION DETAILS - ABUTMENTS</b> <b>STRUCTURE NO. 045-6005</b> SHEET NO. SE-6 OF SE-45 SHEETS	F.A. RTE. 07-00264-00-BR	COUNTY KANE	TOTAL SHEETS 164	SHEET NO. 106
					CONTRACT NO. 63620	[ILLINOIS] FED. AID PROJECT		