

CL. CROWN, & PROFILE GRADE



Location	Station	Offset	Theoretical Grade Elevations
W. End of W. Appr. C	114+90.27	0.00	637.06
E. End of W. Appr. C	114+97.77	0.00	637.19
E. End of W. Appr. D	115+05.27	0.00	637.33
W. End of E. Appr. D	116+75.36	0.00	637.67
E. End of E. Appr. D	116+82.85	0.00	637.61
E. End of E. Appr. D	116+90.33	0.00	637.56

NORTH GUTTER LINE

Location	Station	Offset	Theoretical Grade Elevations
W. End of W. Appr. C	114+94.42	-13.5	636.84
E. End of W. Appr. C	115+01.92	-13.5	636.98
E. End of W. Appr. D	115+09.42	-13.5	637.13
W. End of E. Appr. D	116+81.71	-21.00	637.18
E. End of E. Appr. D	116+88.94	-20.59	637.14
E. End of E. Appr. D	116+96.18	-20.21	637.10

SOUTH GUTTER LINE

Location	Station	Offset	Theoretical Grade Elevations
W. End of W. Appr. C	114+85.82	14.48	636.70
E. End of W. Appr. C	114+93.62	13.50	636.84
E. End of W. Appr. D	115+00.67	14.96	636.95
W. End of E. Appr. D	116+68.90	21.00	637.27
E. End of E. Appr. D	116+76.39	21.09	637.22
E. End of E. Appr. D	116+83.99	21.16	637.17

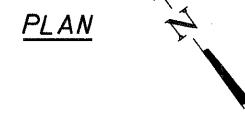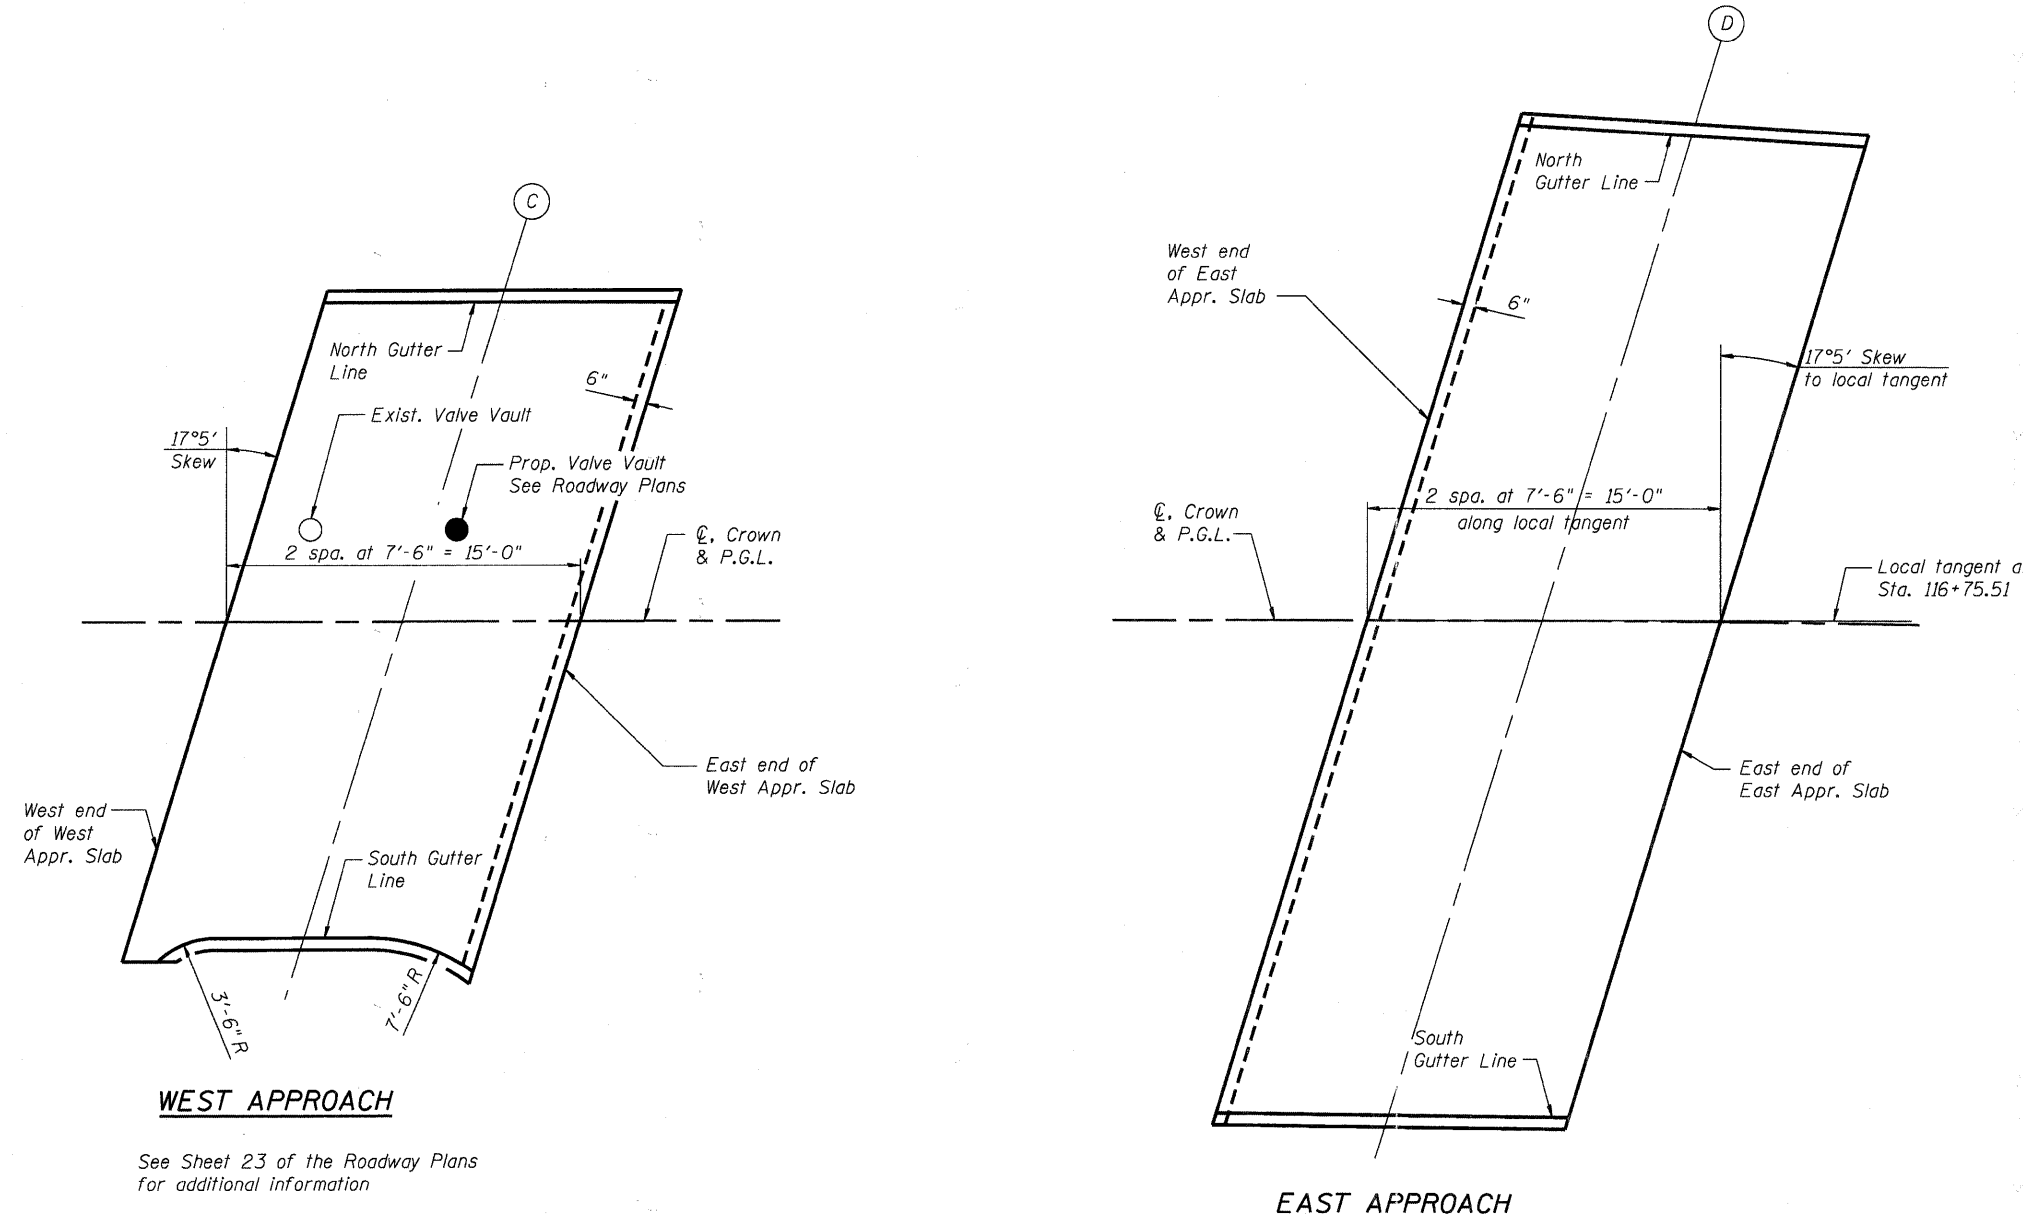

COMPANY NAME: HRGreen
 PROJECT CONTACT: Michael G. Harding
 DATE PLOTTED: 7/26/2011 10:33:53 AM
 FILE NAME: 86090472-E-888.dgn
 PLOT DRIVER: pdfplot
 PEN TABLE: Struct 22x34.tbl

	USER NAME = whood PLOT SCALE = N.T.S. PLOT DATE = 7/26/2011	DESIGNED - KMA CHECKED - RGD DRAWN - WJH CHECKED -	REVISED - REVISED - REVISED - REVISED -	CITY OF AURORA DOWNER PLACE OVER THE EAST BRANCH OF THE FOX RIVER	TOP OF APPROACH SLAB ELEVATIONS STRUCTURE NO. 045-6005	F.A. RTE. SECTION COUNTY TOTAL SHEETS SHEET NO.	07-00264-00-BR KANE 164 107	CONTRACT NO. 63620 ILLINOIS FED. AID PROJECT
	SHEET NO. SE-7 OF SE-45 SHEETS							