


FINAL SURVEY	SURVEYED	BY	DATE
NOTE BOOK	PLOTTED		
NO.	TEMPLATE		
	AREAS CHECKED		

ORIGINAL SURVEY	SURVEYED	BY	DATE
NOTE BOOK	PLOTTED		
NO.	TEMPLATE		
	AREAS CHECKED		

COMPANY NAME: HRGreen
 PROJECT CONTACT: Michael G. Harding
 CLIENT: City of Aurora
 DATE PLOTTED: 7/26/2011 11:11:34 AM
 FILE NAME: 86090472-ss sheet.dgn
 PLOT DRIVER: pdf.plt
 PEN TABLE: S:\ruct 22a34.tbl

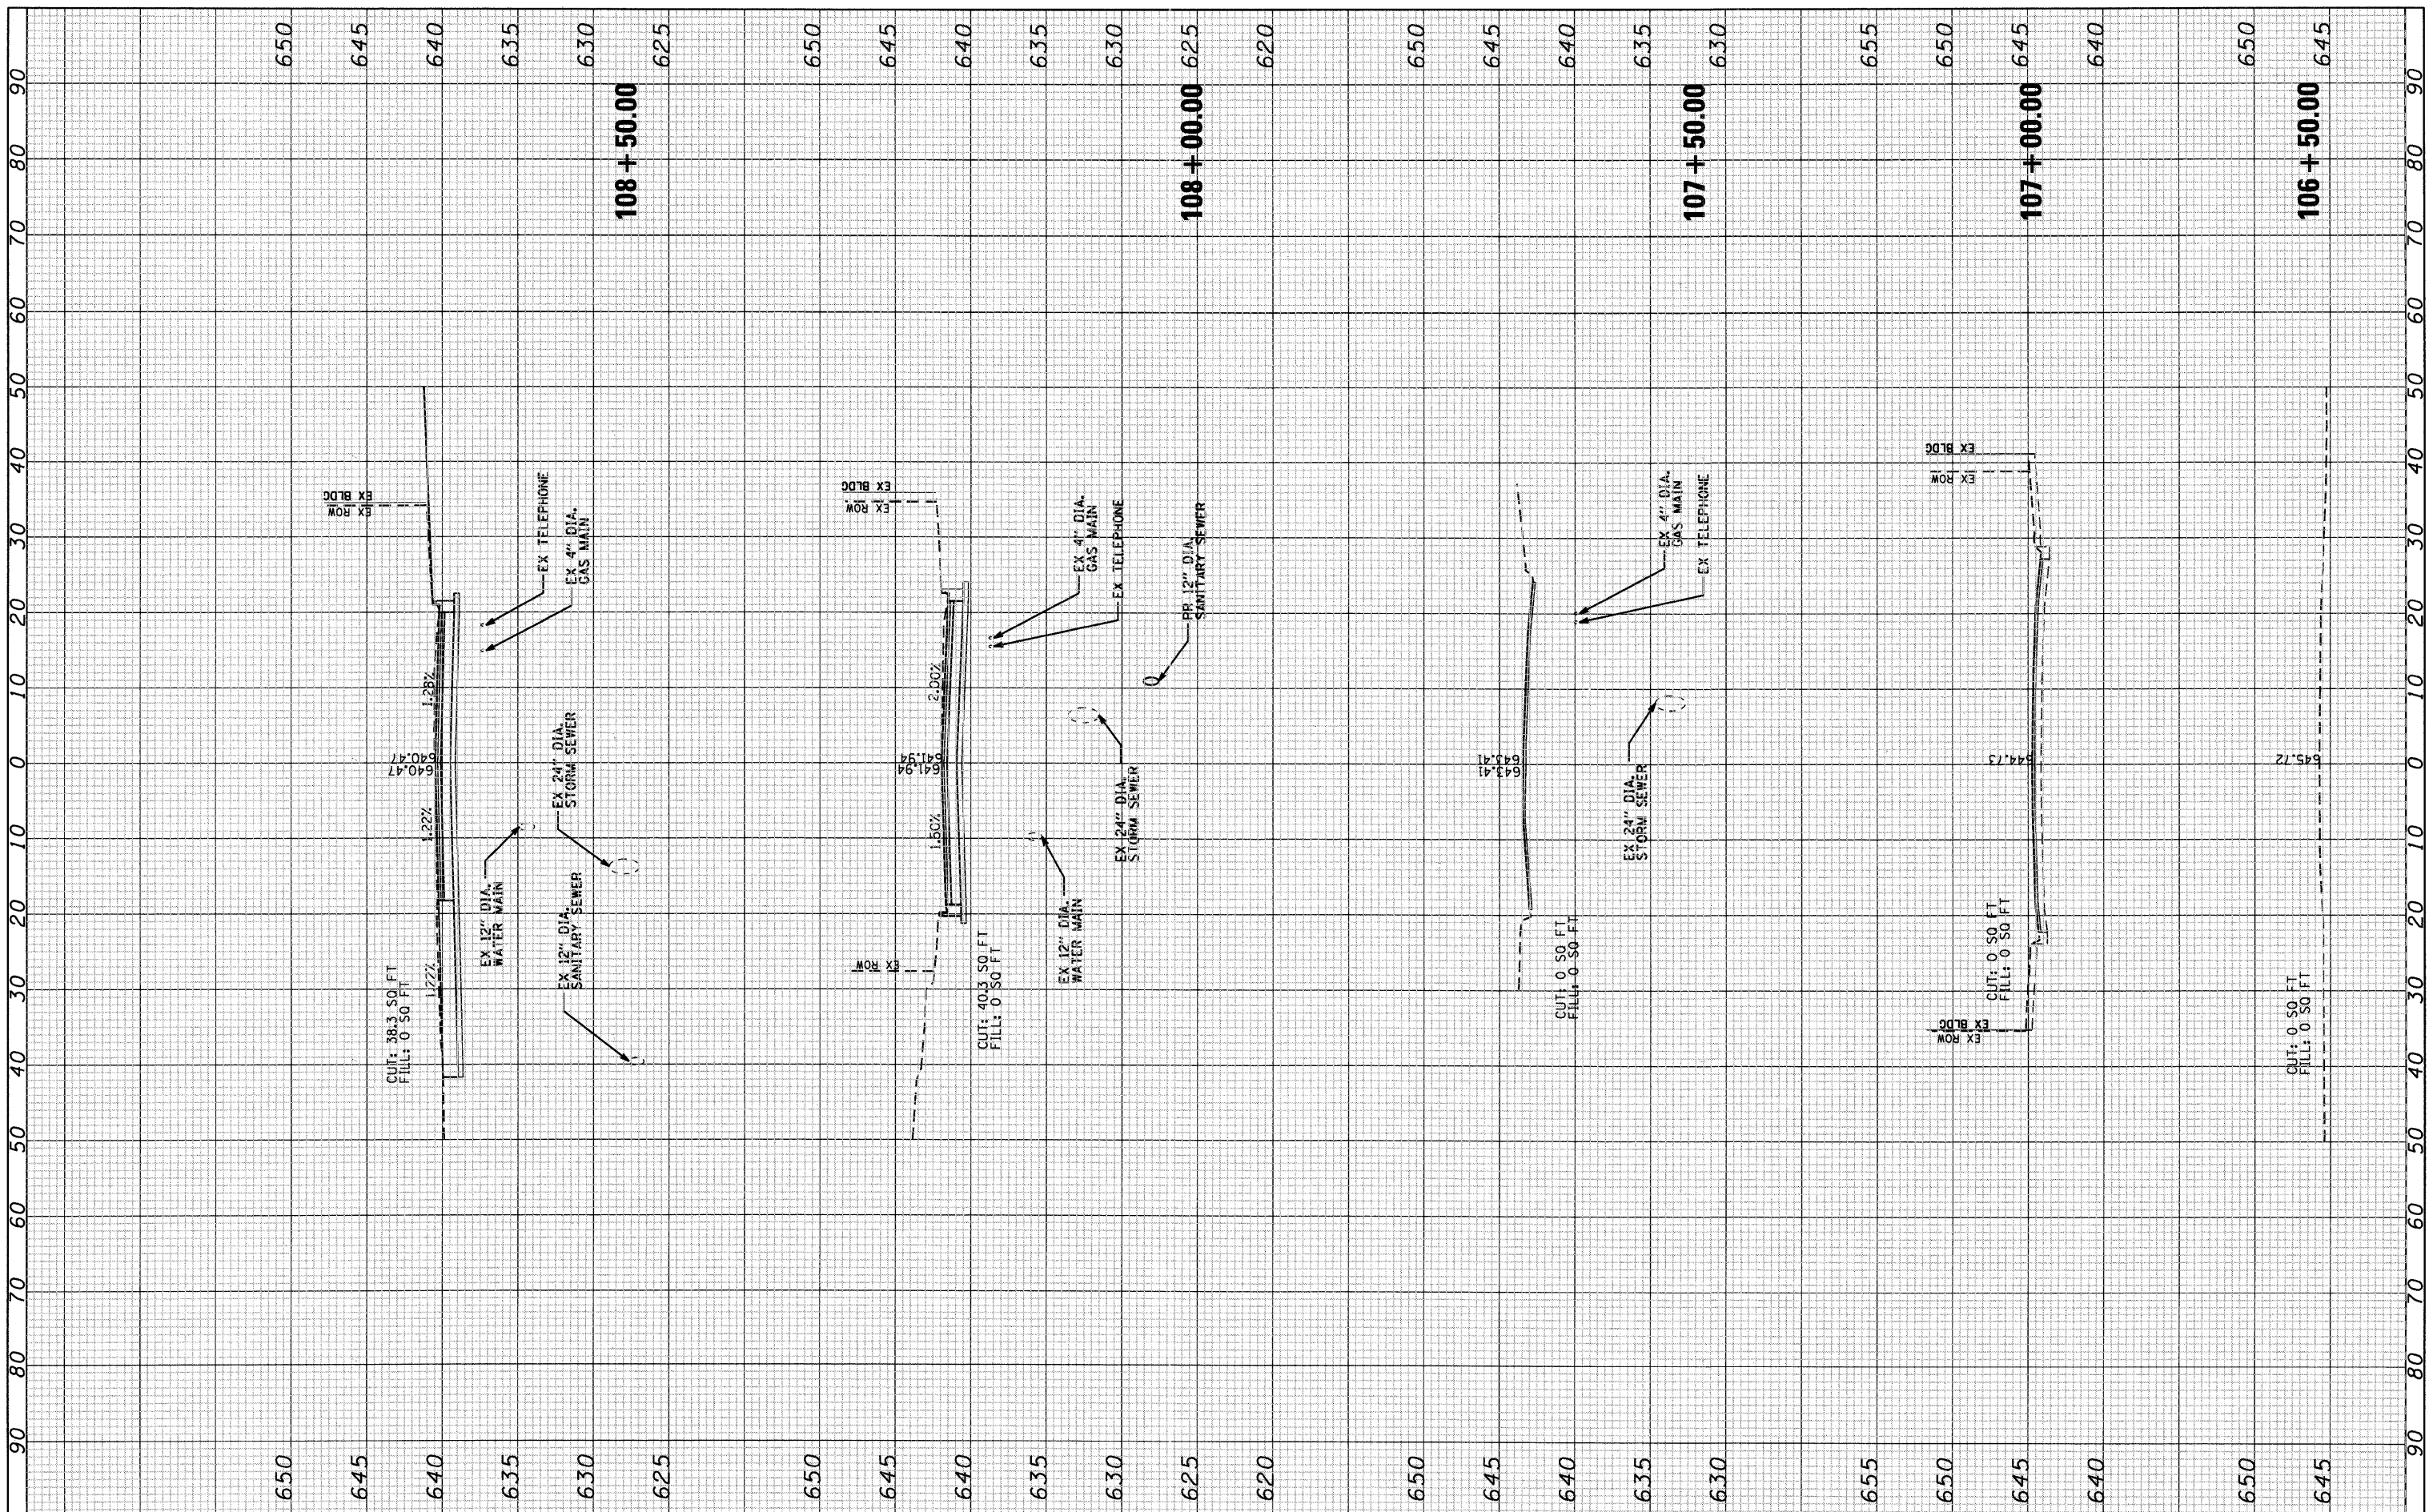

HRGreen.com
 Illinois Professional Design Firm
 # 134-011522

USER NAME =	whood
DESIGNED -	JPG
DRAWN -	WJH
CHECKED -	RGD
DATE -	7/26/11
PLOT SCALE =	10H:5V
PLOT DATE =	7/26/2011

CITY OF AURORA

**CROSS SECTIONS
DOWNER PLACE**

SCALE: 10H:5V SHEET NO. 1 OF 6 SHEETS STA. 106+50.00 TO STA. 108+50.00

F.A. RTE.	SECTION	COUNTY	TOTAL SHEETS	SHEET NO.
	07-00264-00-BR	KANE	164	159
			CONTRACT NO. 63544	
ILLINOIS FED. AID PROJECT				